




Front Elevation

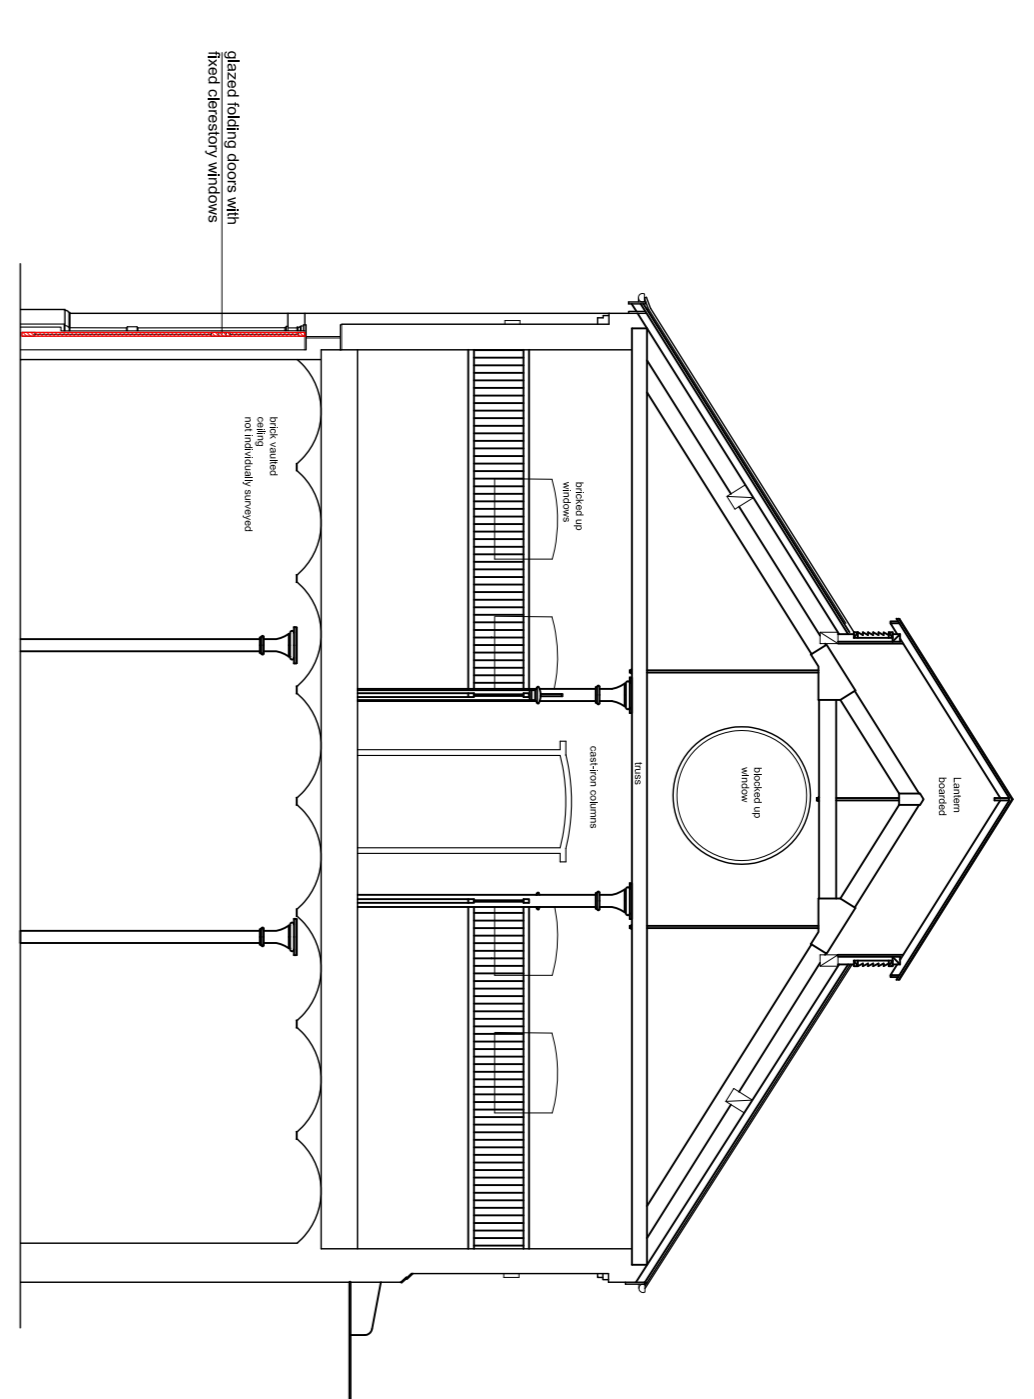


SECTION A - A

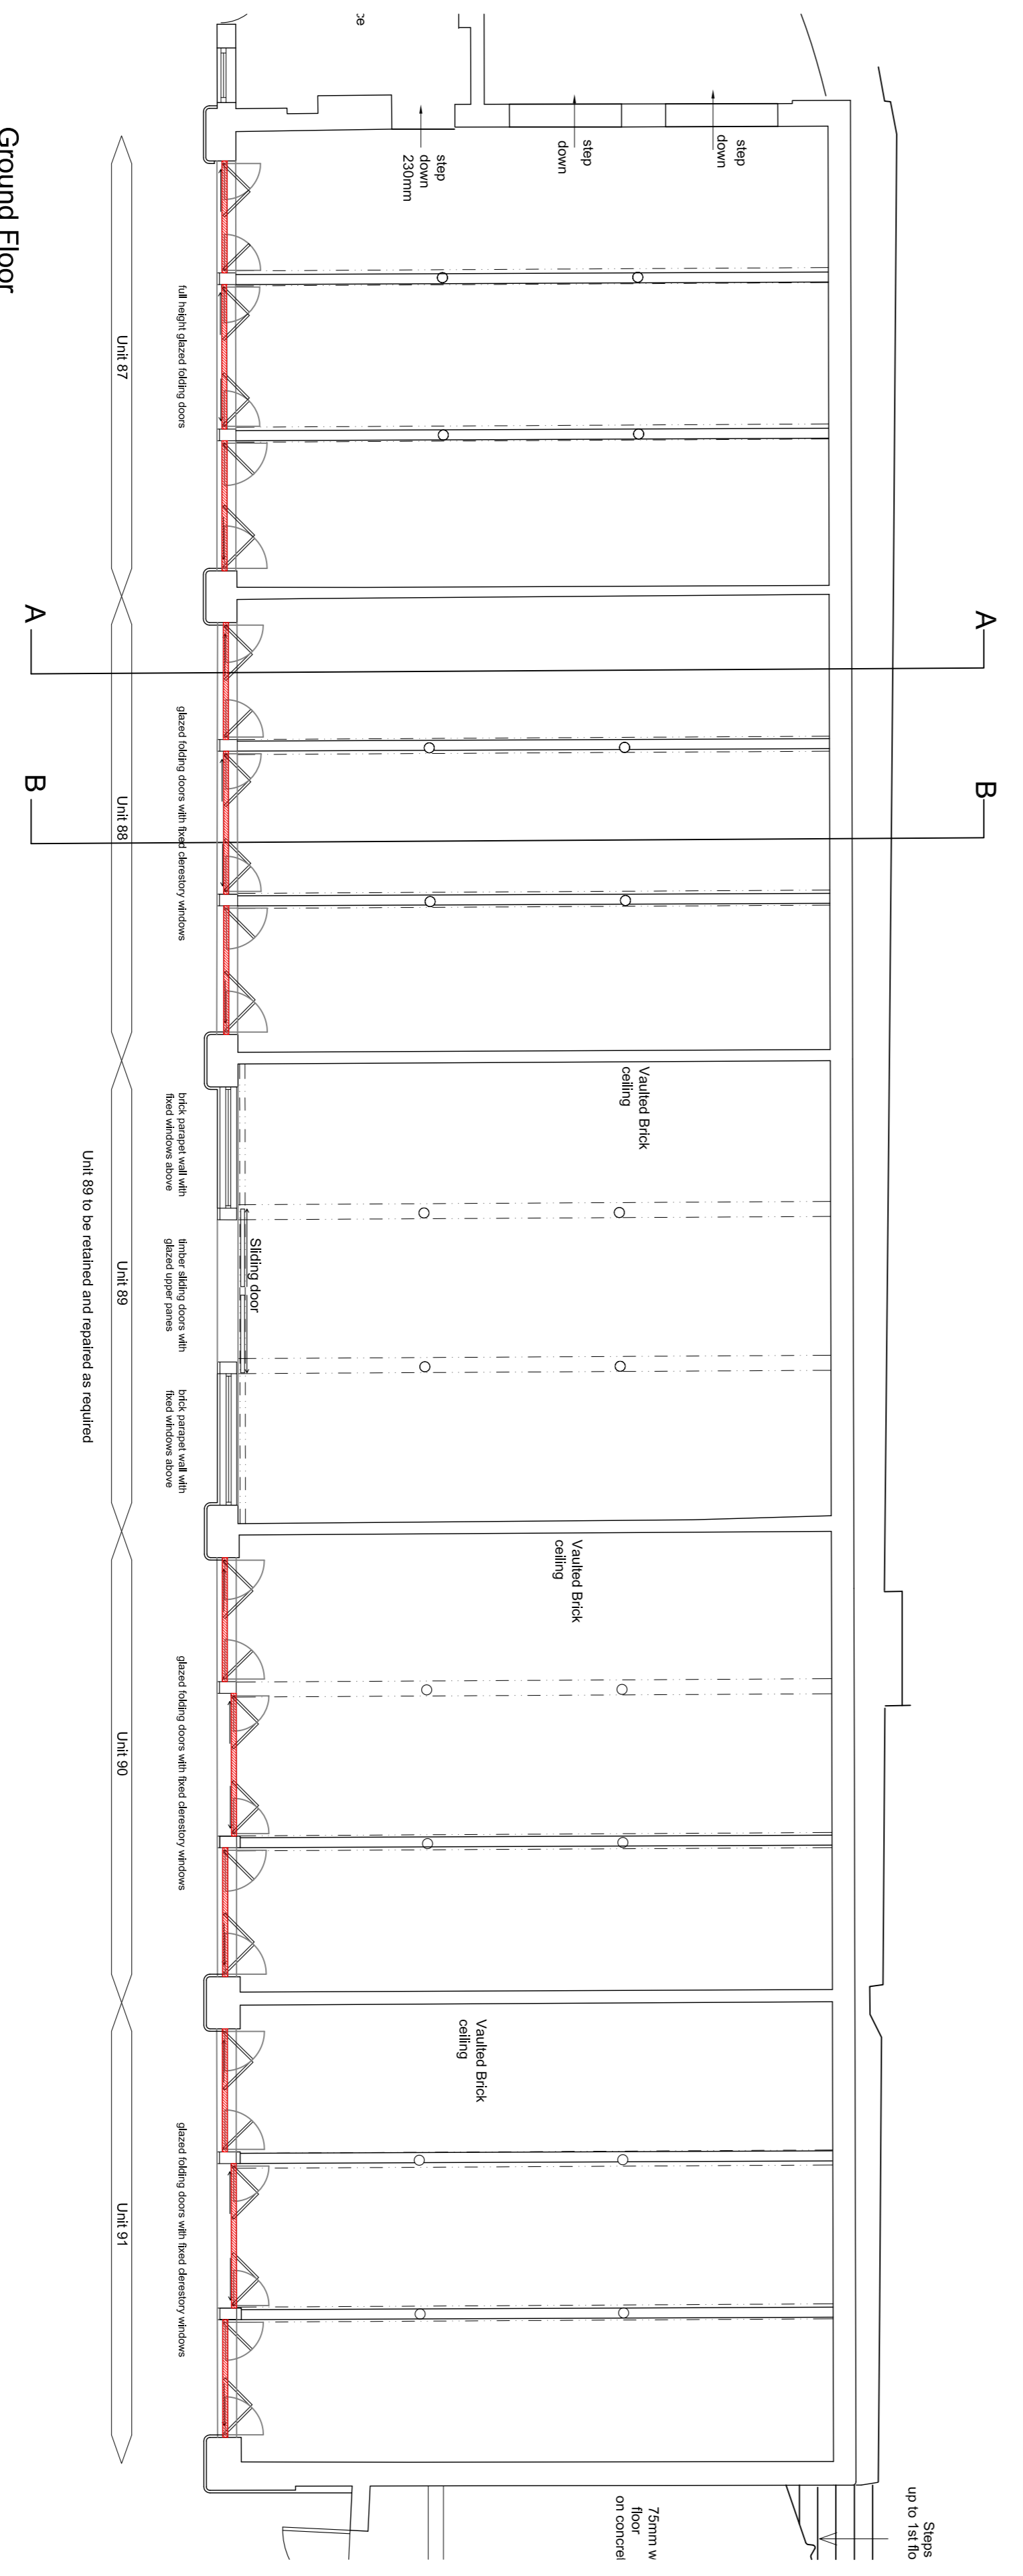

Ground Floor

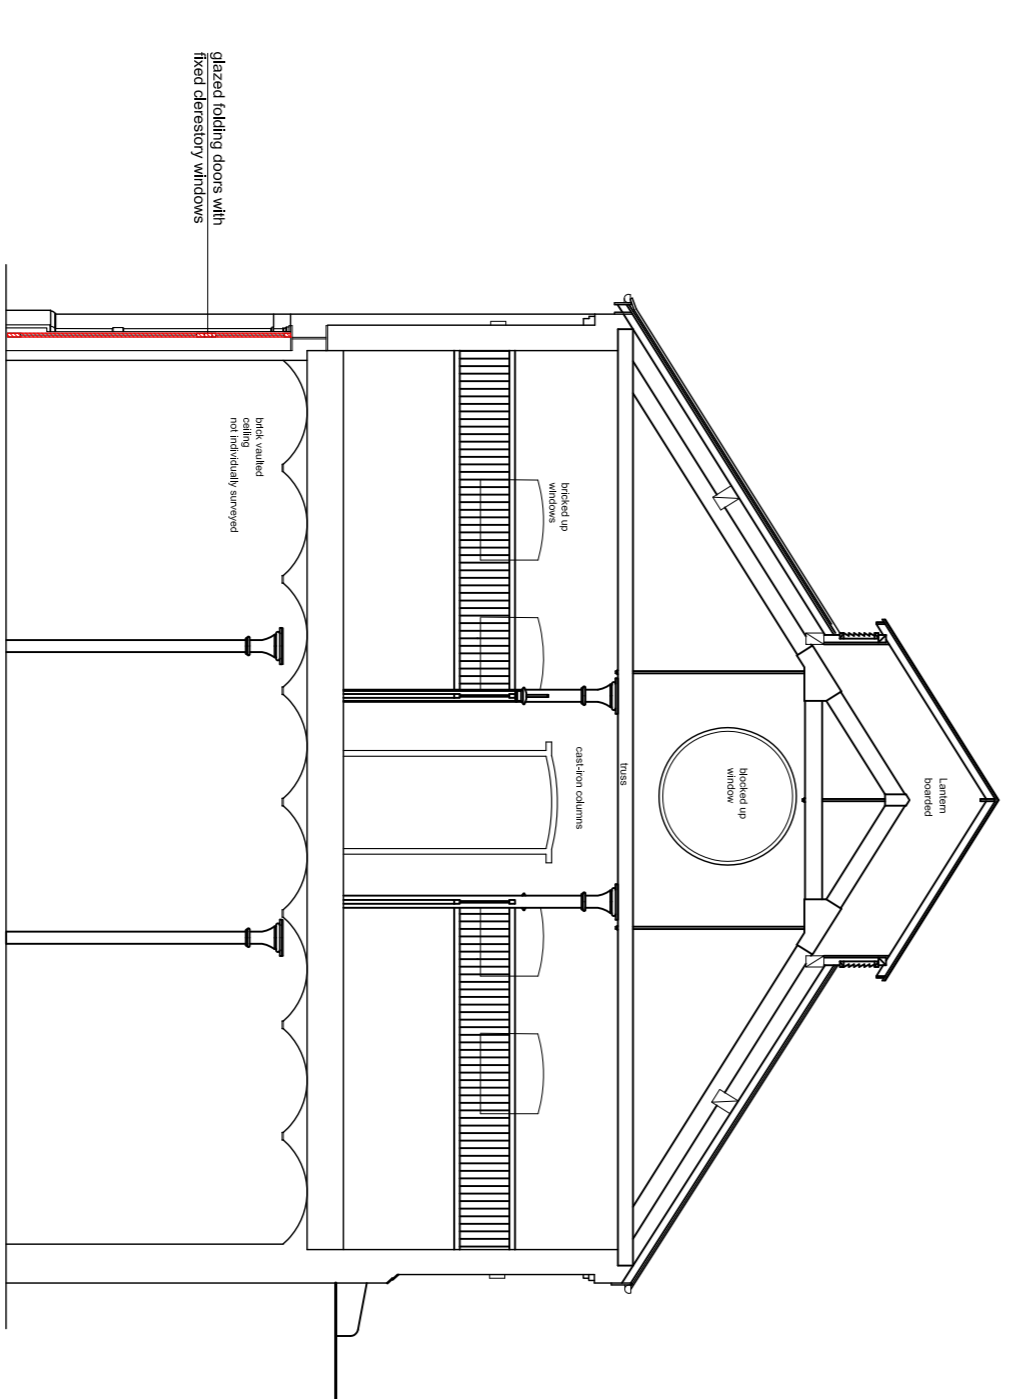

SECTION B - B

 Client STANLEY SIDINGS LTD Camden Stables Market THE HORSE HOSPITAL	Drawing Number N1836-01	Rev A	Date June 2016	Title Works to Units 87-91 - Ground Floor Existing Plan & Elevation	Notes Please note that information used to produce these drawings is based on measured survey and the client is responsible for any inaccuracies that may exist. Please do not scale drawings. All dimensions should be verified on site.
JOB Number N1836	Drawn By MK	Scale 1:100 @ A1	Status PLANNING	 Elements/features to be removed	