




Front Elevation

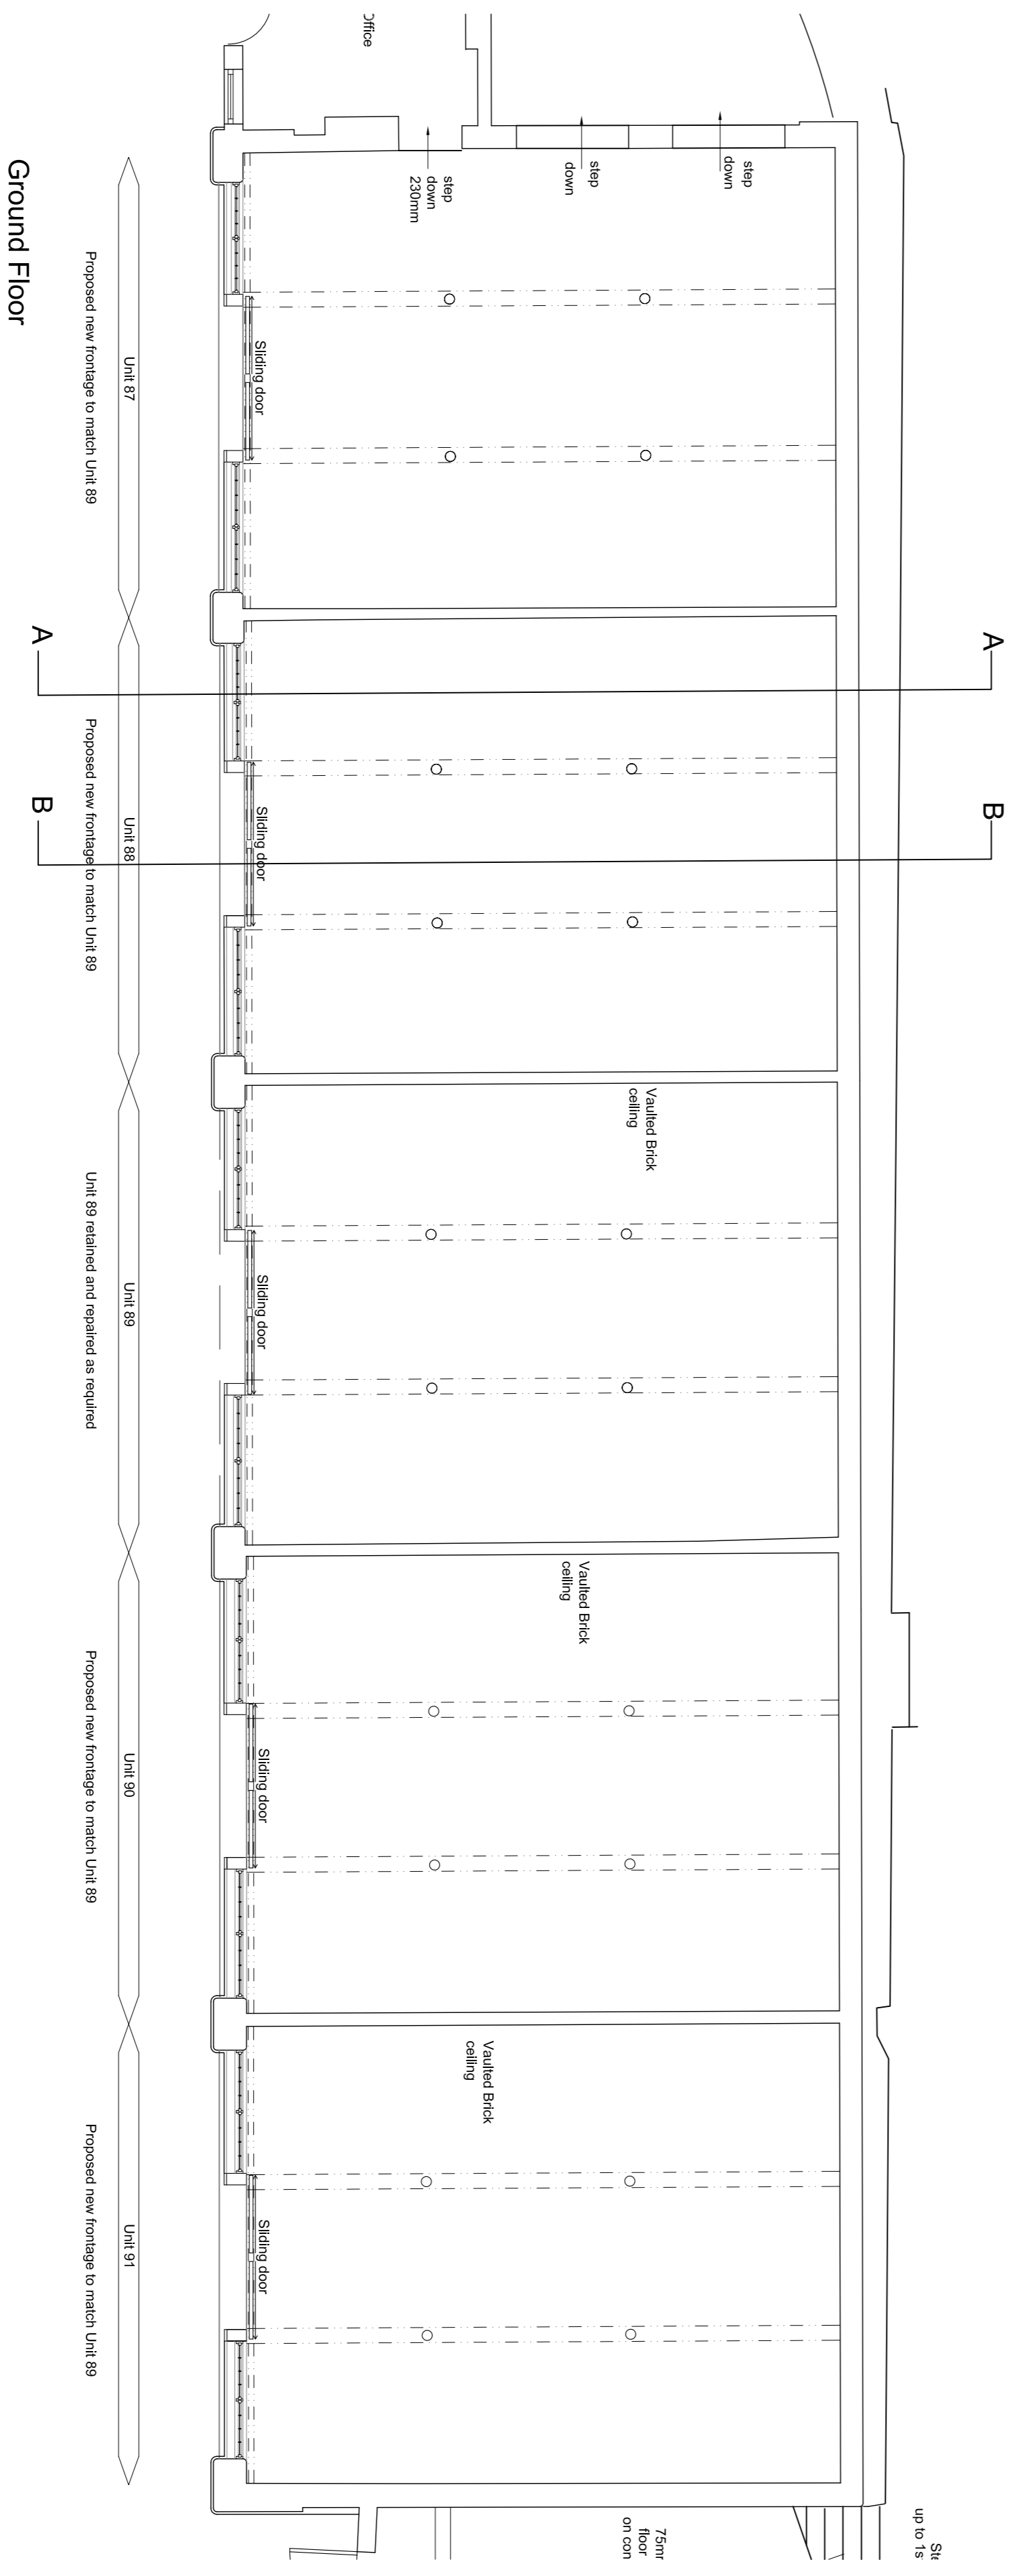


Ground Floor

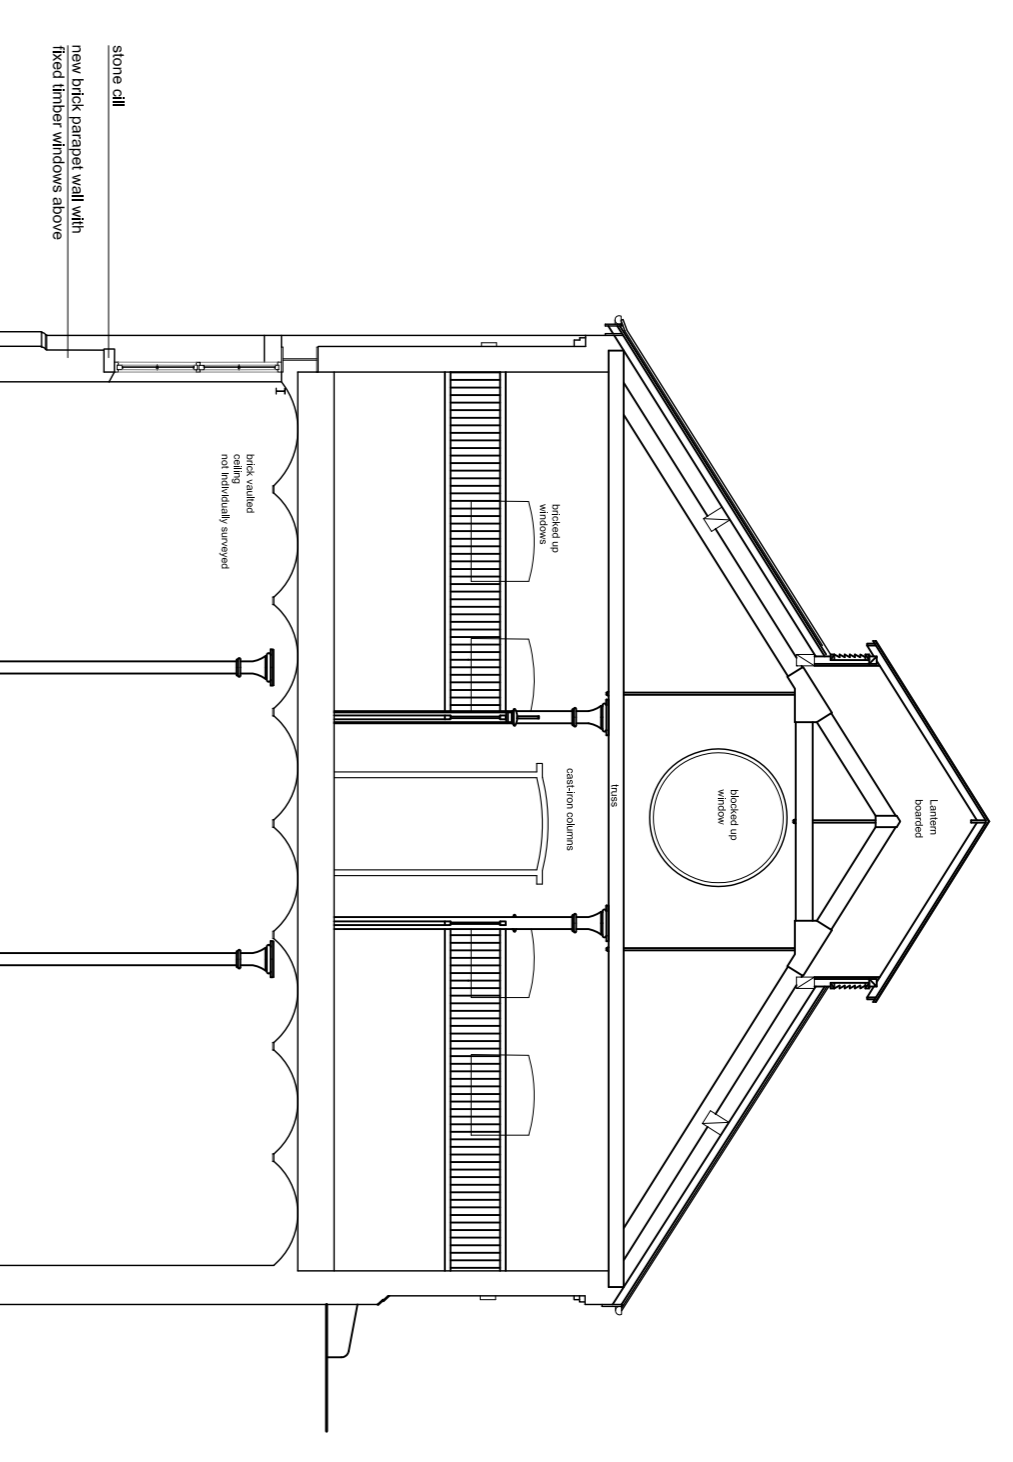

SECTION A - A

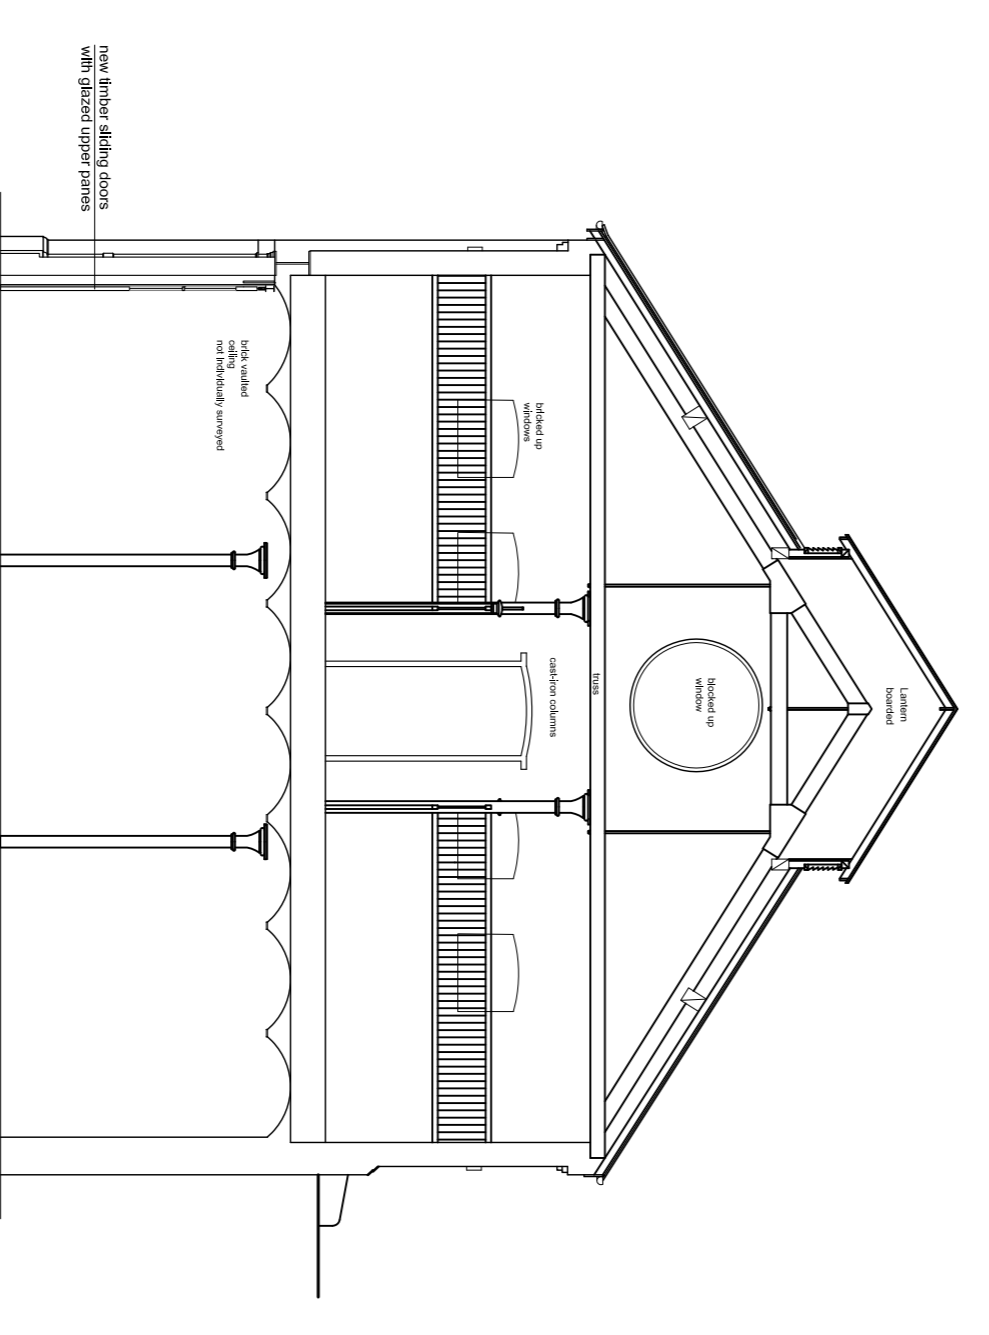

SECTION B - B

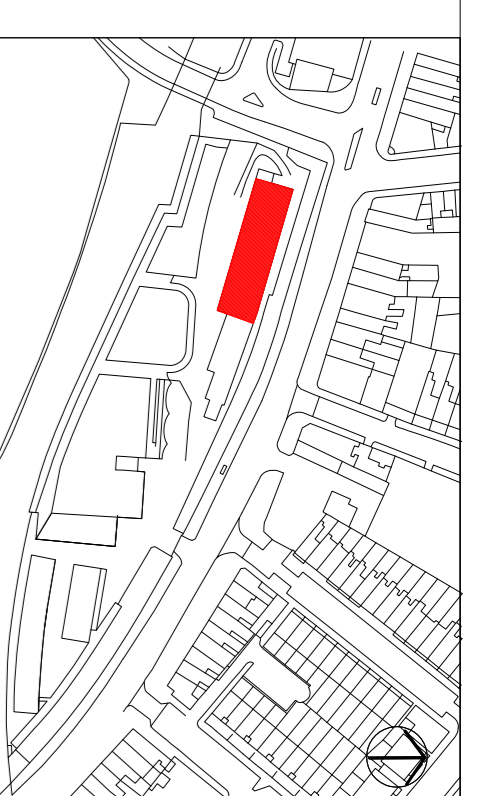

Client <b>STANLEY SIDINGS LTD</b> Camden Stables Market THE HORSE HOSPITAL	Drawing Number <b>M1836-02</b> JOB Number <b>M1836</b>	Rev <b>A</b>	Date June 2016	Title <b>Works to Units 87-91 - Ground Floor</b> <b>Proposed Plan &amp; Elevation</b>	Notes Please note that information used to produce these drawings is based on measured survey not to be held responsible for any inaccuracies that may exist. Please do not scale drawings. All dimensions should be verified on site.
	Drawn By <b>MK</b>		Scale 1:100 @ A1	Status <b>PLANNING</b>	

