


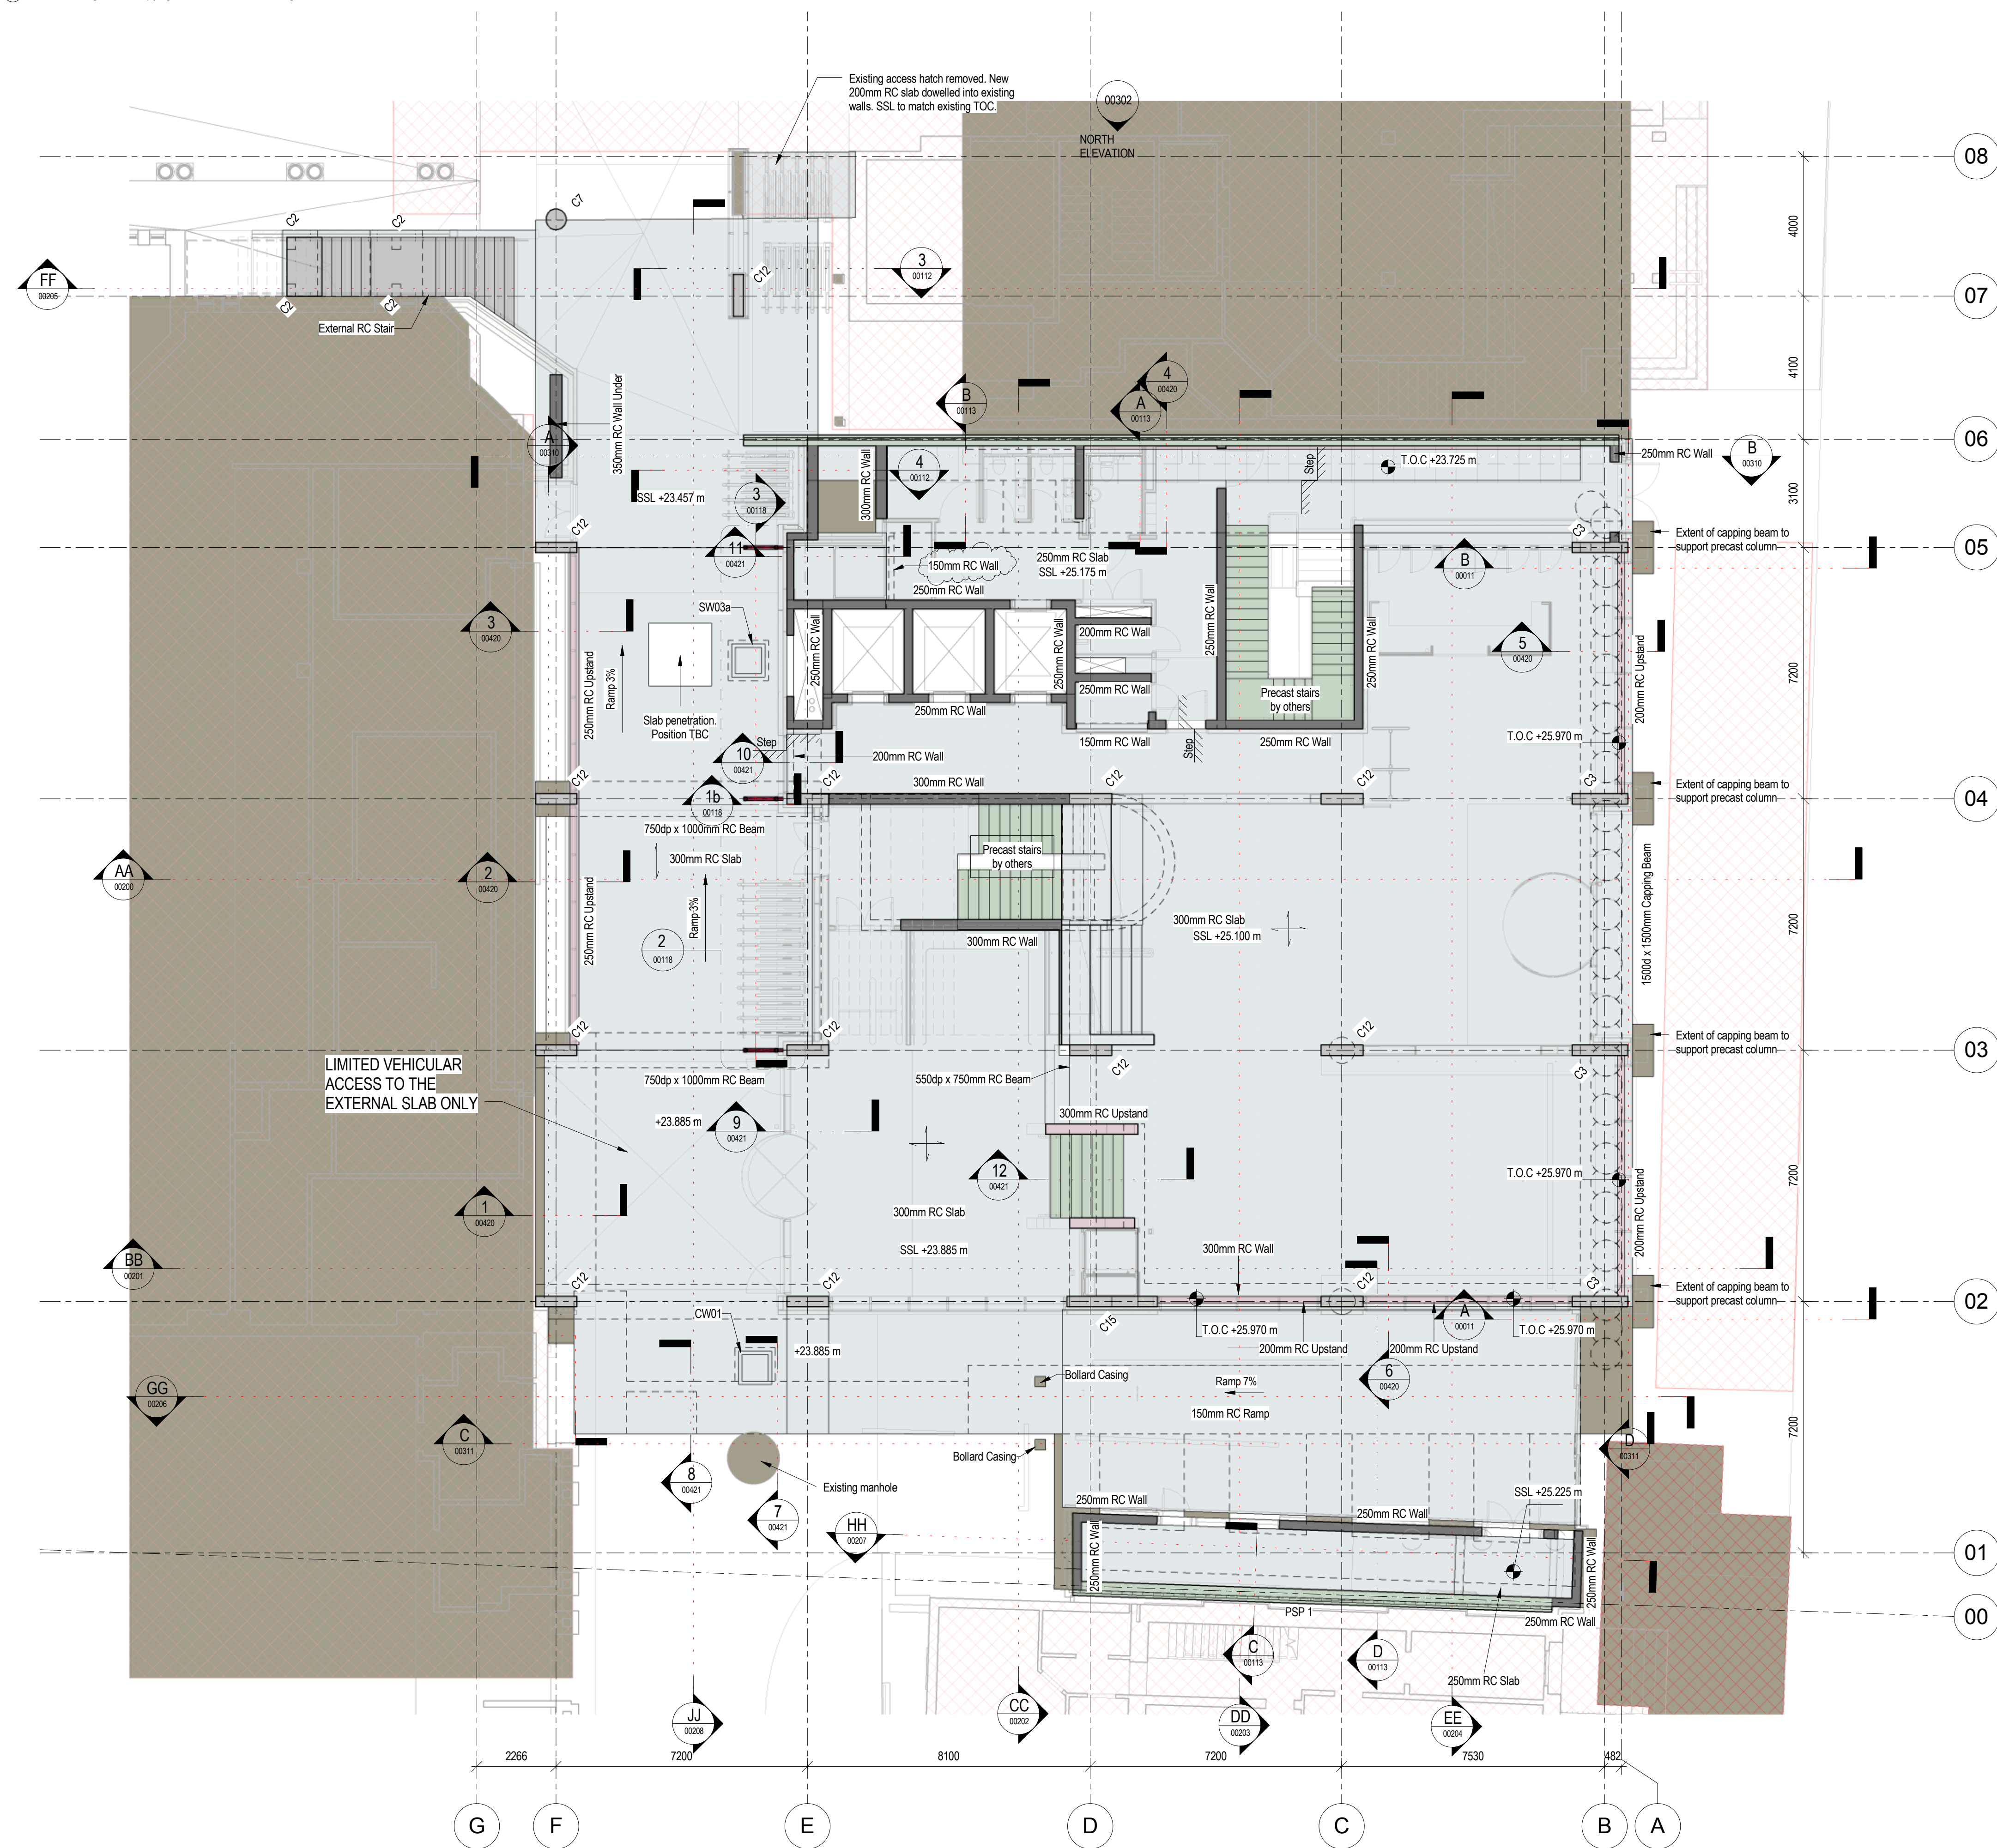

GA GROUND FLOOR LEVEL

1 : 100

COLUMN SCHEDULE	
MARK	TYPE
C1	810 x 250 mm RC Column
C2	350 x 250 mm RC Column
C3	1590 x 300 mm RC Column
C4	750mm Dia RC Column
C6	600 x 300mm RC Column
C7	600mm Dia RC Column
C8	665 x 200mm RC Column
C9	810 x 350 mm RC Column
C10	1000 x 300 mm RC Column
C11	1100 x 200 mm RC Column
C12	1200 x 300 mm RC Column
C13	100x100x10.0 SHS
C14	300mm Dia RC Column
C15	2600 x 300 mm RC Column
SC1	150x150x10.0 SHS (S355)
SC2	152x152x37 UC (S355)

PSP 1 Precast sandwich panel 250+85+75mm (depth of insulation TBC by others)
PSP 2 Precast sandwich panel 150+85+75mm (depth of insulation TBC by others)

- This drawing is to be read in conjunction with all relevant Architects and Engineers drawings, details and specifications.
- Do not scale this drawing. All details and dimensions are to be checked by the contractor and fabricator onsite prior to commencement of construction/fabrication. Any discrepancies are to be reported to the Engineer. Any existing dimensions noted on this drawing are to be checked by the contractor prior to commencement of works.
- Any ambiguities, omissions and errors on the drawings, shall be brought to the Engineers attention immediately.
- All dimensions are in millimetres unless noted otherwise.
- All works to be carried out in accordance with the relevant British Standards, Codes of Practice and Building Practice.
- Contractor to ascertain the location of all services on site prior to starting any excavations works and report and potential problems immediately.
- Concrete materials: RC Columns - RC40/50
RC Walls - RC40/50
RC Slab - RC35/40
RC Capping Beam - DS-1, AC-3z (TBC), RC40/50
RC Beams - RC40/50

P05	RC WALL ADDED	07/03/16	AL	SS
P04	RC WALL ADDED ON GL-01, UPSTAND ADDED ON GL-02, PRECAST SLAB @ GL-6 REMOVED, LAYOUT UPDATED TO SUIT ARCHITECT COMMENTS	01/03/16	AL	SS
P03	LIFT DOOR OPENINGS REVISED TO SUIT ARCHITECTS COMMENTS	17/12/15	AL	SS
P02	MANHOLES ADDED	04/12/15	AL	SS
P01	PRELIMINARY TENDER ISSUE	09/11/15	AL	SS
Rev:	Description:	Date:	By:	Chkd:



40 Compton Street, London, EC1V 0BD
t: 020 7324 2240 f: 020 7324 2241
e: london@curtins.com www.curtins.com

Structures • Civils • Environmental • Infrastructure • Urban Regeneration • Health & Safety • Dispute Resolution
Birmingham • Bristol • Cardiff • Douglas • Edinburgh • Kendal • Leeds • Liverpool • London • Manchester • Nottingham

Status:	CONTRACTOR'S PROPOSAL			
Project:	UCL - NEW STUDENT CENTRE			
Drig Title:	GA GROUND FLOOR LEVEL			
Scale:	Size:	First Issue:	Drawn:	Checked:
1 : 100	A1	28/01/2015	AL	SS
Drig No:	8031- 51- 0200- DR- S- 00103- 00			Rev:
				P05