


General Notes

1. Drawings shall be referred to for structural work only unless otherwise stated and read in conjunction with Architect's, Service Engineer's and Sub-Contractor's drawings.
2. The Contractor shall check all levels and dimensions, any errors or omissions are to be reported at once to the Engineer.
3. For general notes refer to drawing No. 11581/STR-ST01

NOTE
ALL QUOTED LEVELS PROVISIONAL SUBJECT TO CONFIRMATION OF ARCHITECTS DETAILS.

NOTE
PROVISIONAL ALLOWANCE TO BE MADE FOR MASONRY SUPPORT TO LEVEL 3 SLAB PERIMETER TO SUPPORT 2 STORIES OF BRICKWORK.

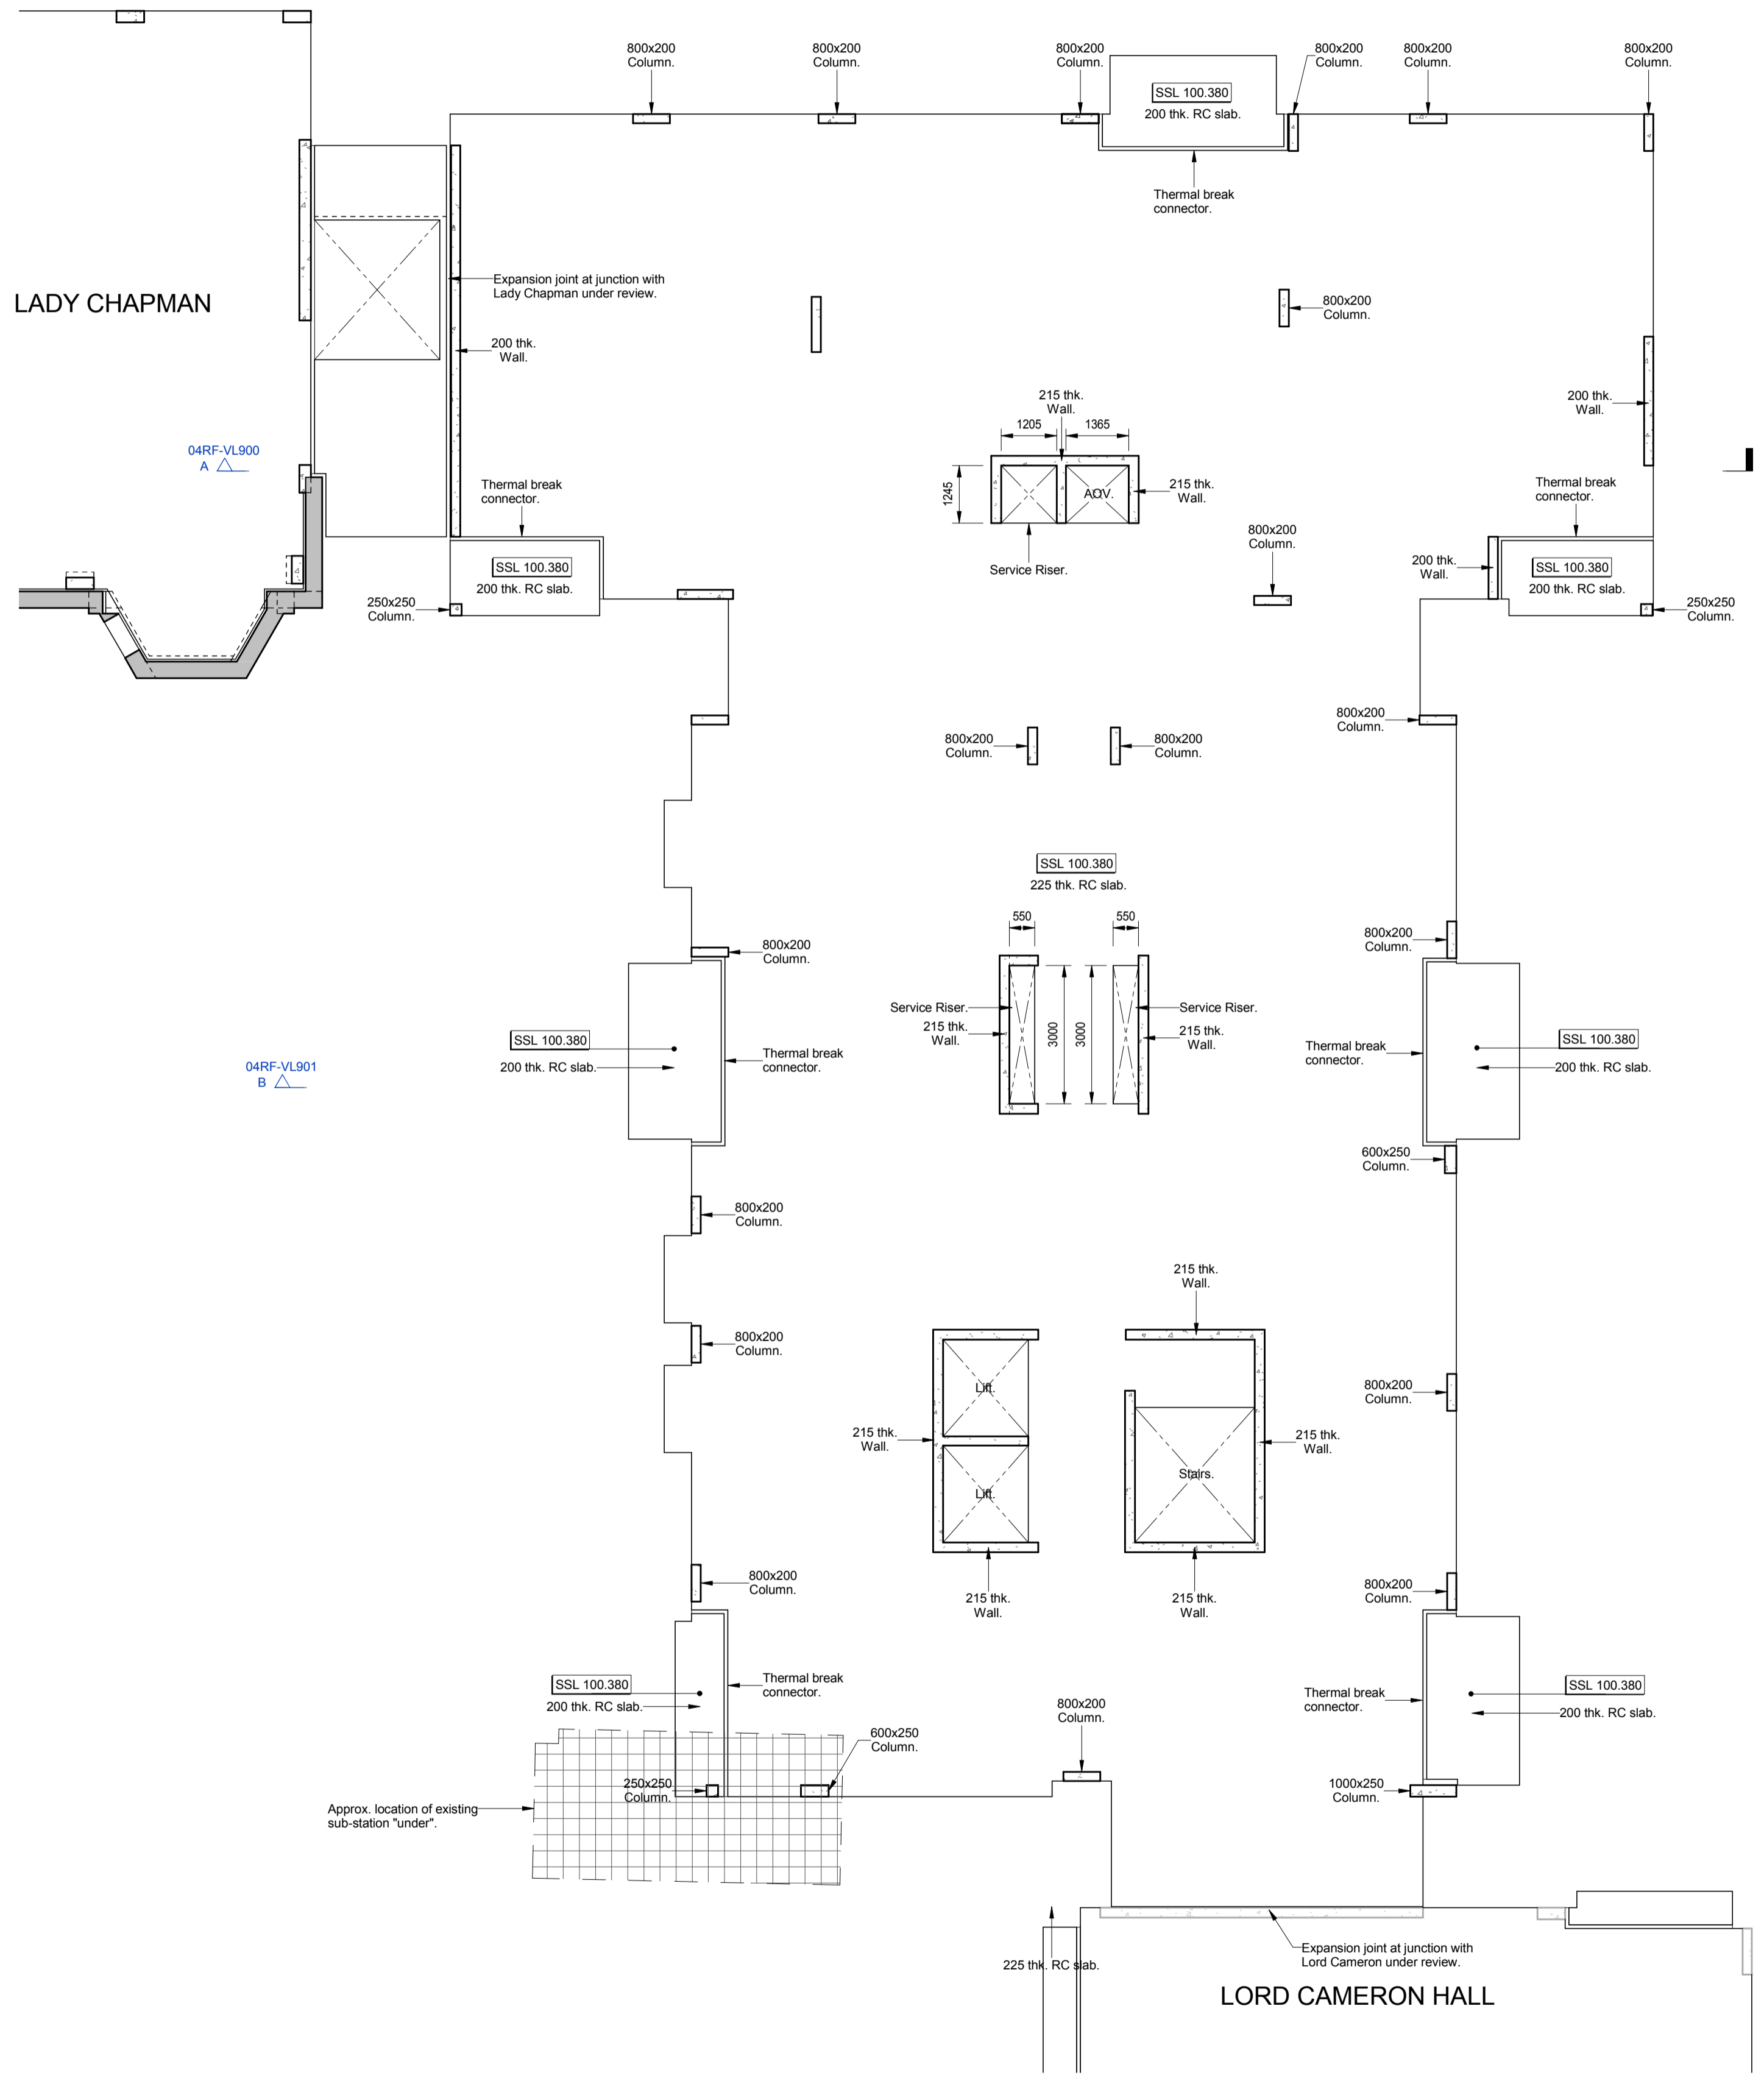

| REV | DATE | DESCRIPTION | BY | CHKD |
|-----|------------|---|-------|------|
| B | 24.02.2016 | Drawing number revised to comply with clients document control system requirements. | DA | TP |
| A | 11.02.2016 | Preliminary issue for comment. Updated to A&Q architect layouts. | SK/DA | TP |

PRELIMINARY



TITLE:
**Rosalind Franklin Hall
Level 03 Floor Plan**

PROJECT:
**Project No. 11581
Kidderpore Avenue**

SCALE: A1@ 1:100 DATE: Nov' 15 DRAWN: DA CHKD: TP

DRG NO. REV.

9100-DRG-03RF-03900 B

Tully De'Ath
consultants

Engineering at its Best

T: 01342 828 000
E: info@tullydeath.com
W: www.tullydeath.com