



Valerio Salvo Design
 28 Haddon Road, Dagenham, London E9 6AN
 Tel: 020 7471 3200
 Fax: 020 7471 3201
 www.valerio-salvo.com


RIBA Chartered Architects
 Cafe Rouge London WC2B 5SR
 Valerio Salvo Project: Cafe Rouge Kingsway

Client: CDG
 Drawing Title: Proposed External Seating Area
 Scale: 1:100EA3
 Date: 13/05/2015
 Drawing number: CR/Kingsway/2015


1/1

EXTERNAL SEATING AREA SCHEDULE

Tables 700mm Dia. = 9
 Chairs = 36

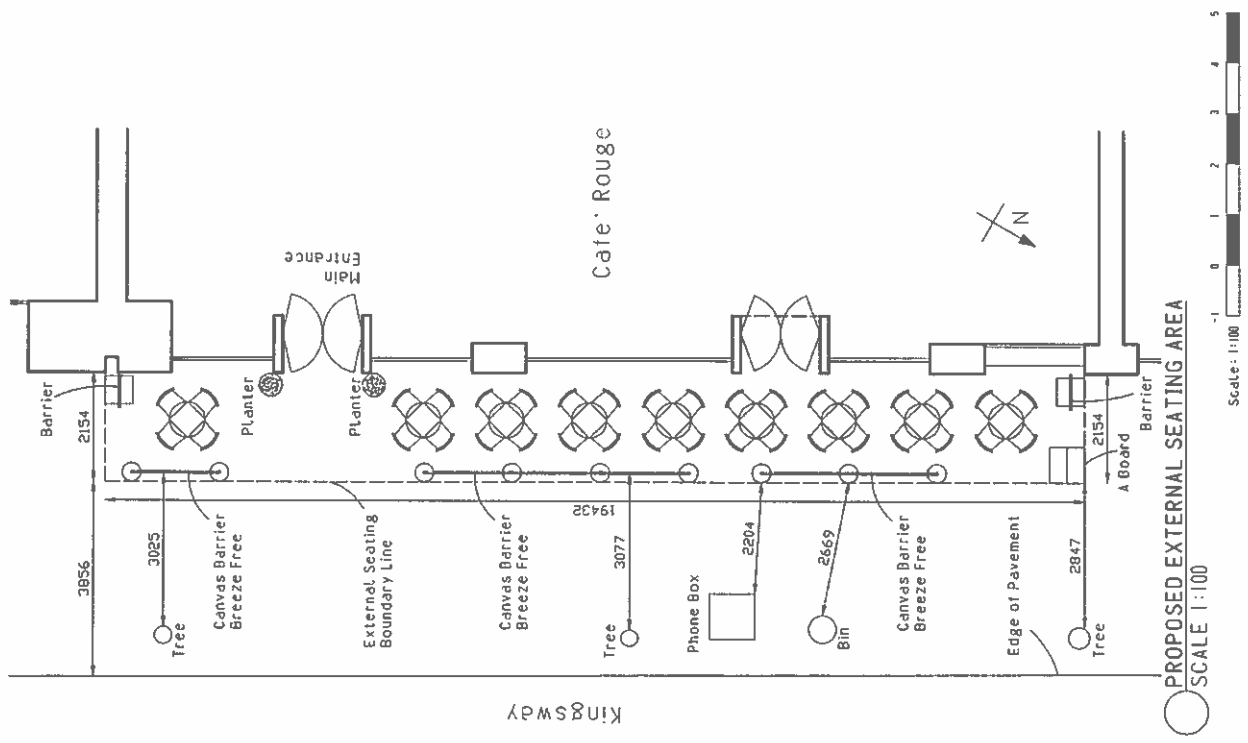

PROPOSED EXTERNAL SEATING AREA
 SCALE 1:100

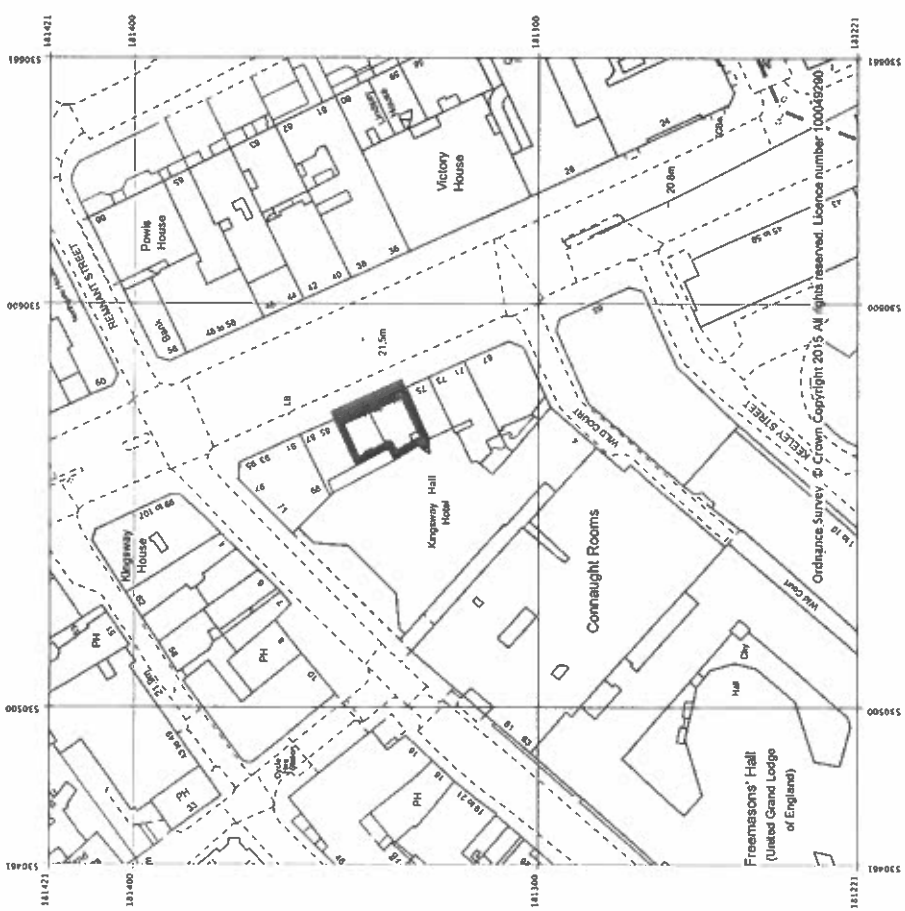

SITE PLAN
 SCALE 1:1250