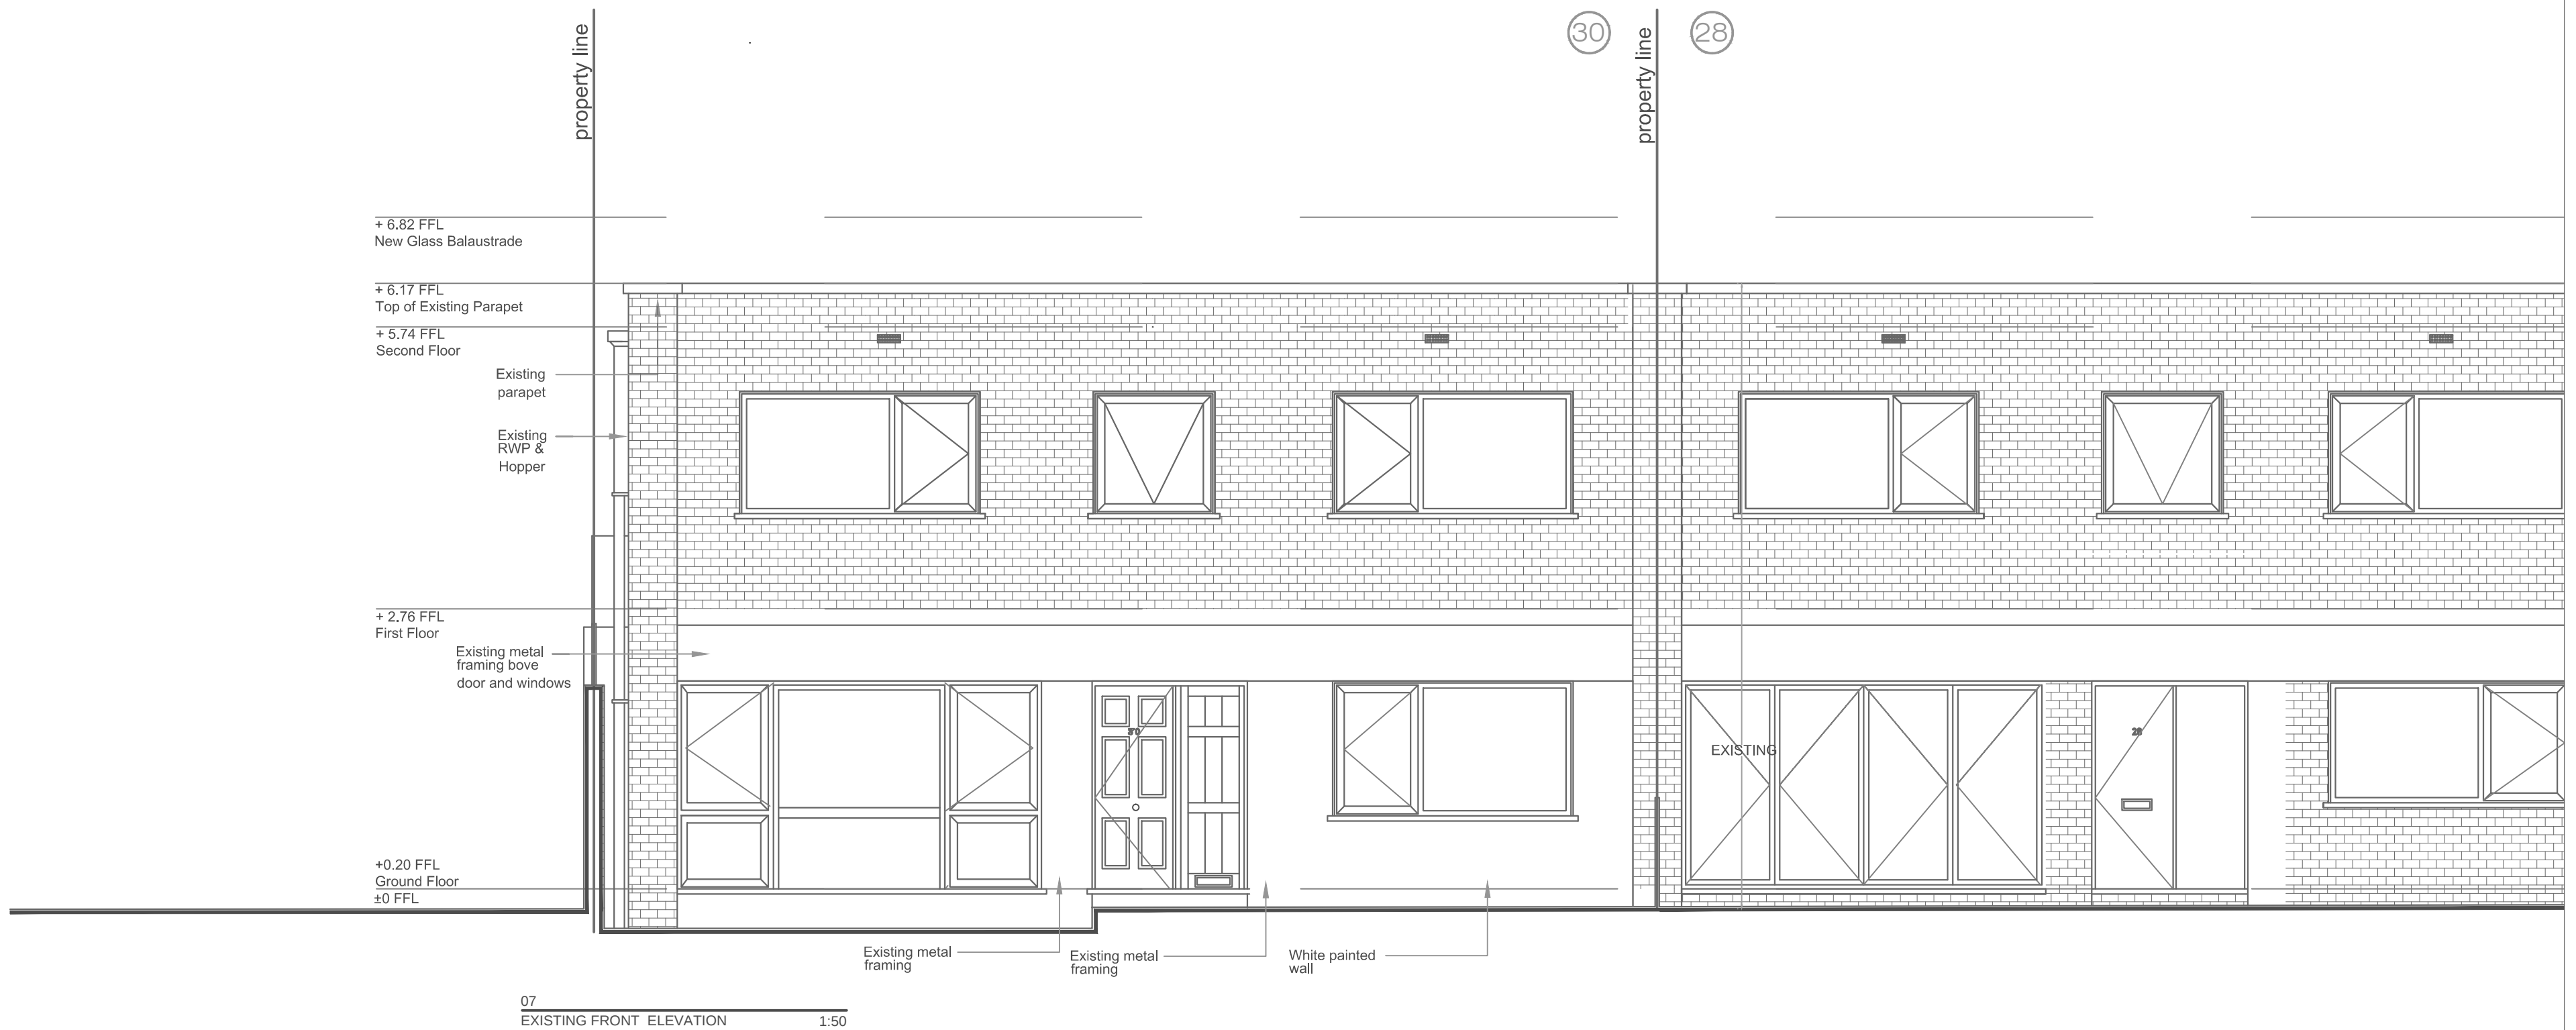


PROJECT ADDRESS	30 ORNAN ROAD
DRAWING TITLE	EXISTING FRONT ELEVATION
DRAWN BY	ATHINA SALLAM RIBA PART II

DATE	14/06/2016
FORMAT	A2
SCALE	1:50

TITLE	EXISTING FRONT ELEVATION
DRAWING NO.	07

APPLICANT	Andrew & Alexandra Maurice
	30 Ornan Road NW3 4QB LONDON