



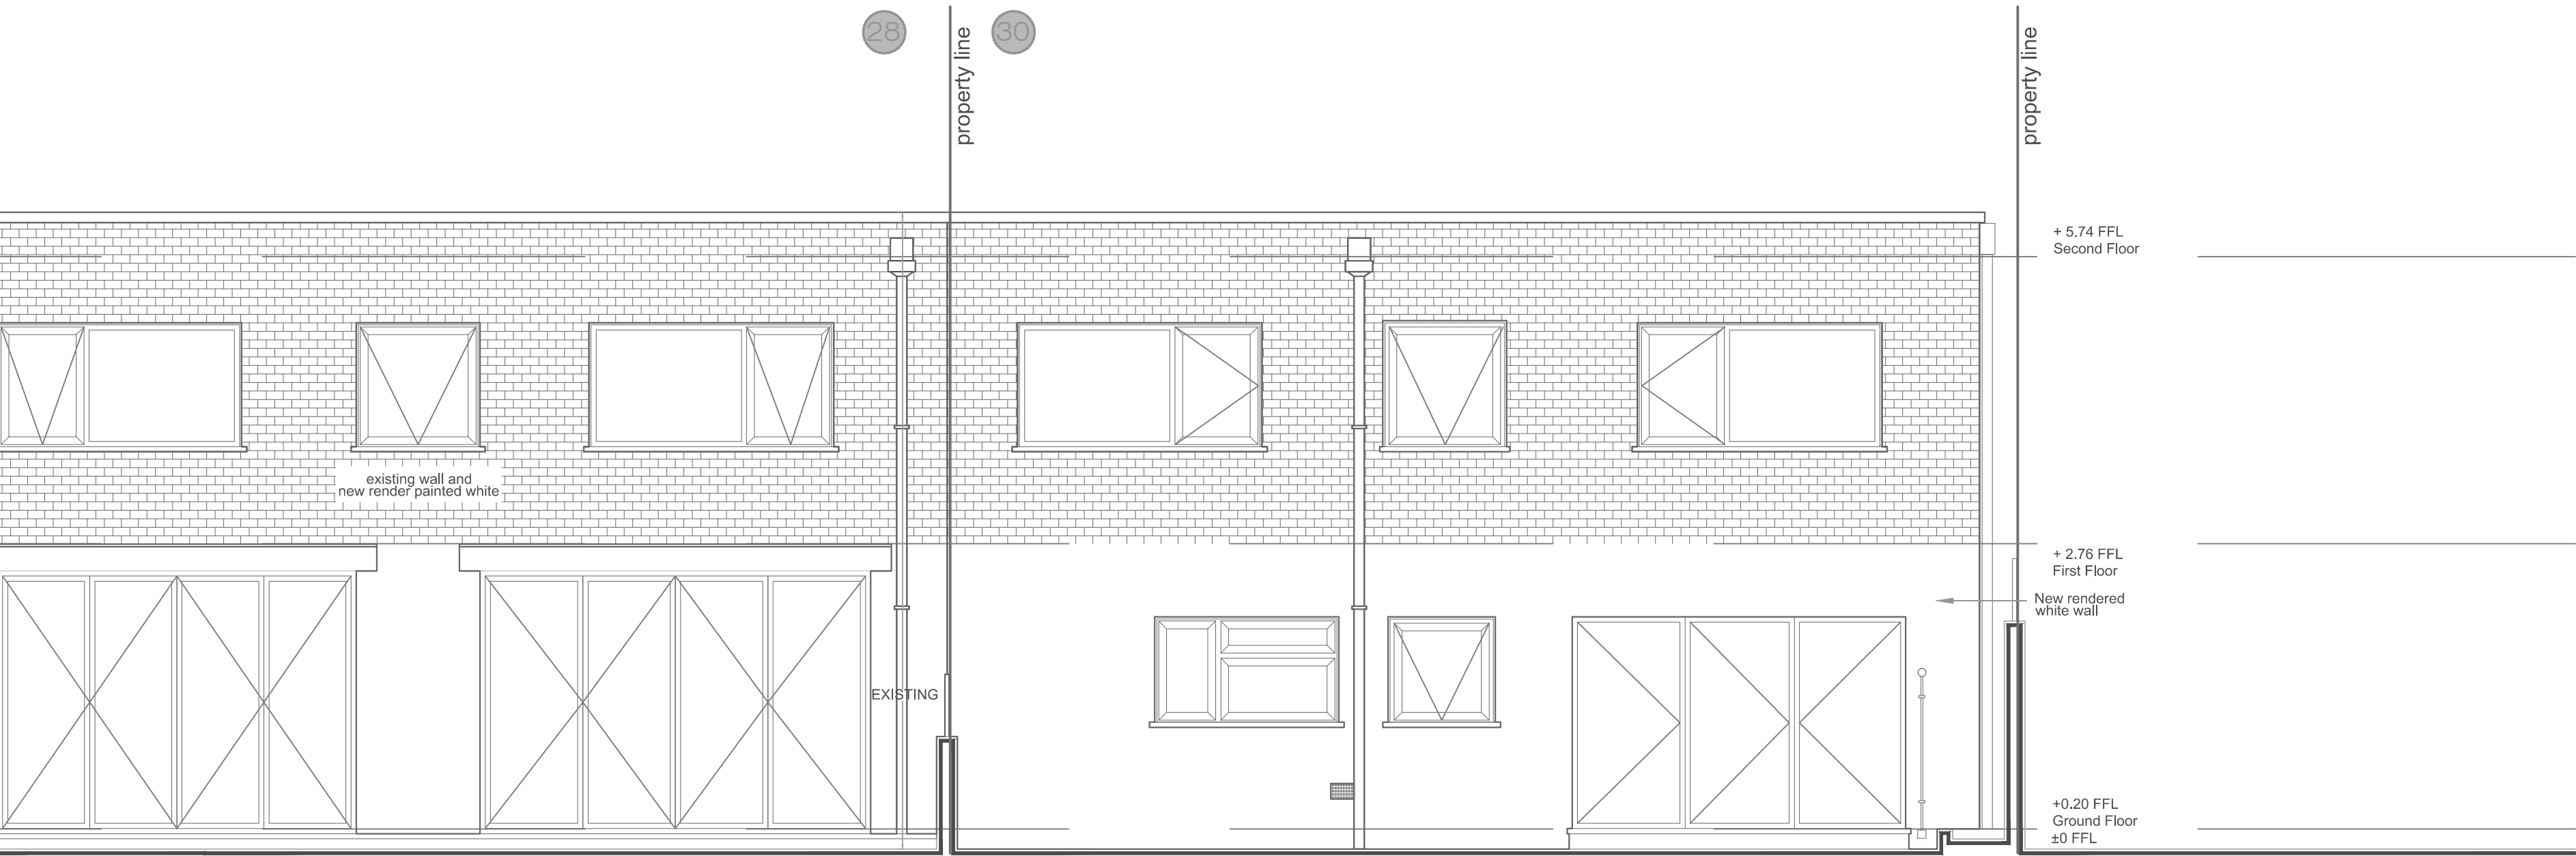

08
EXISTING REAR ELEVATION 1:50

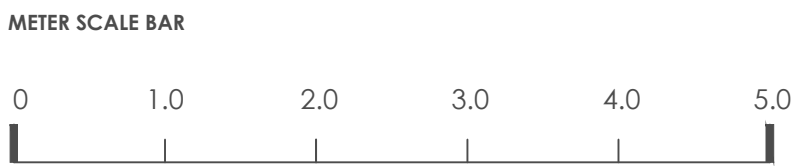

PROJECT ADDRESS 30 ORNAN ROAD
DRAWING TITLE EXISTING REAR ELEVATION
DRAWN BY ATHINA SALLAM RIBA PART II

DATE 14/06/2016
FORMAT A2
SCALE 1:50

TITLE
EXISTING REAR ELEVATION

DRAWING NO.
08

APPLICANT Andrew & Alexandra Maurice
30 Ornan Road
NW3 4QB
LONDON