


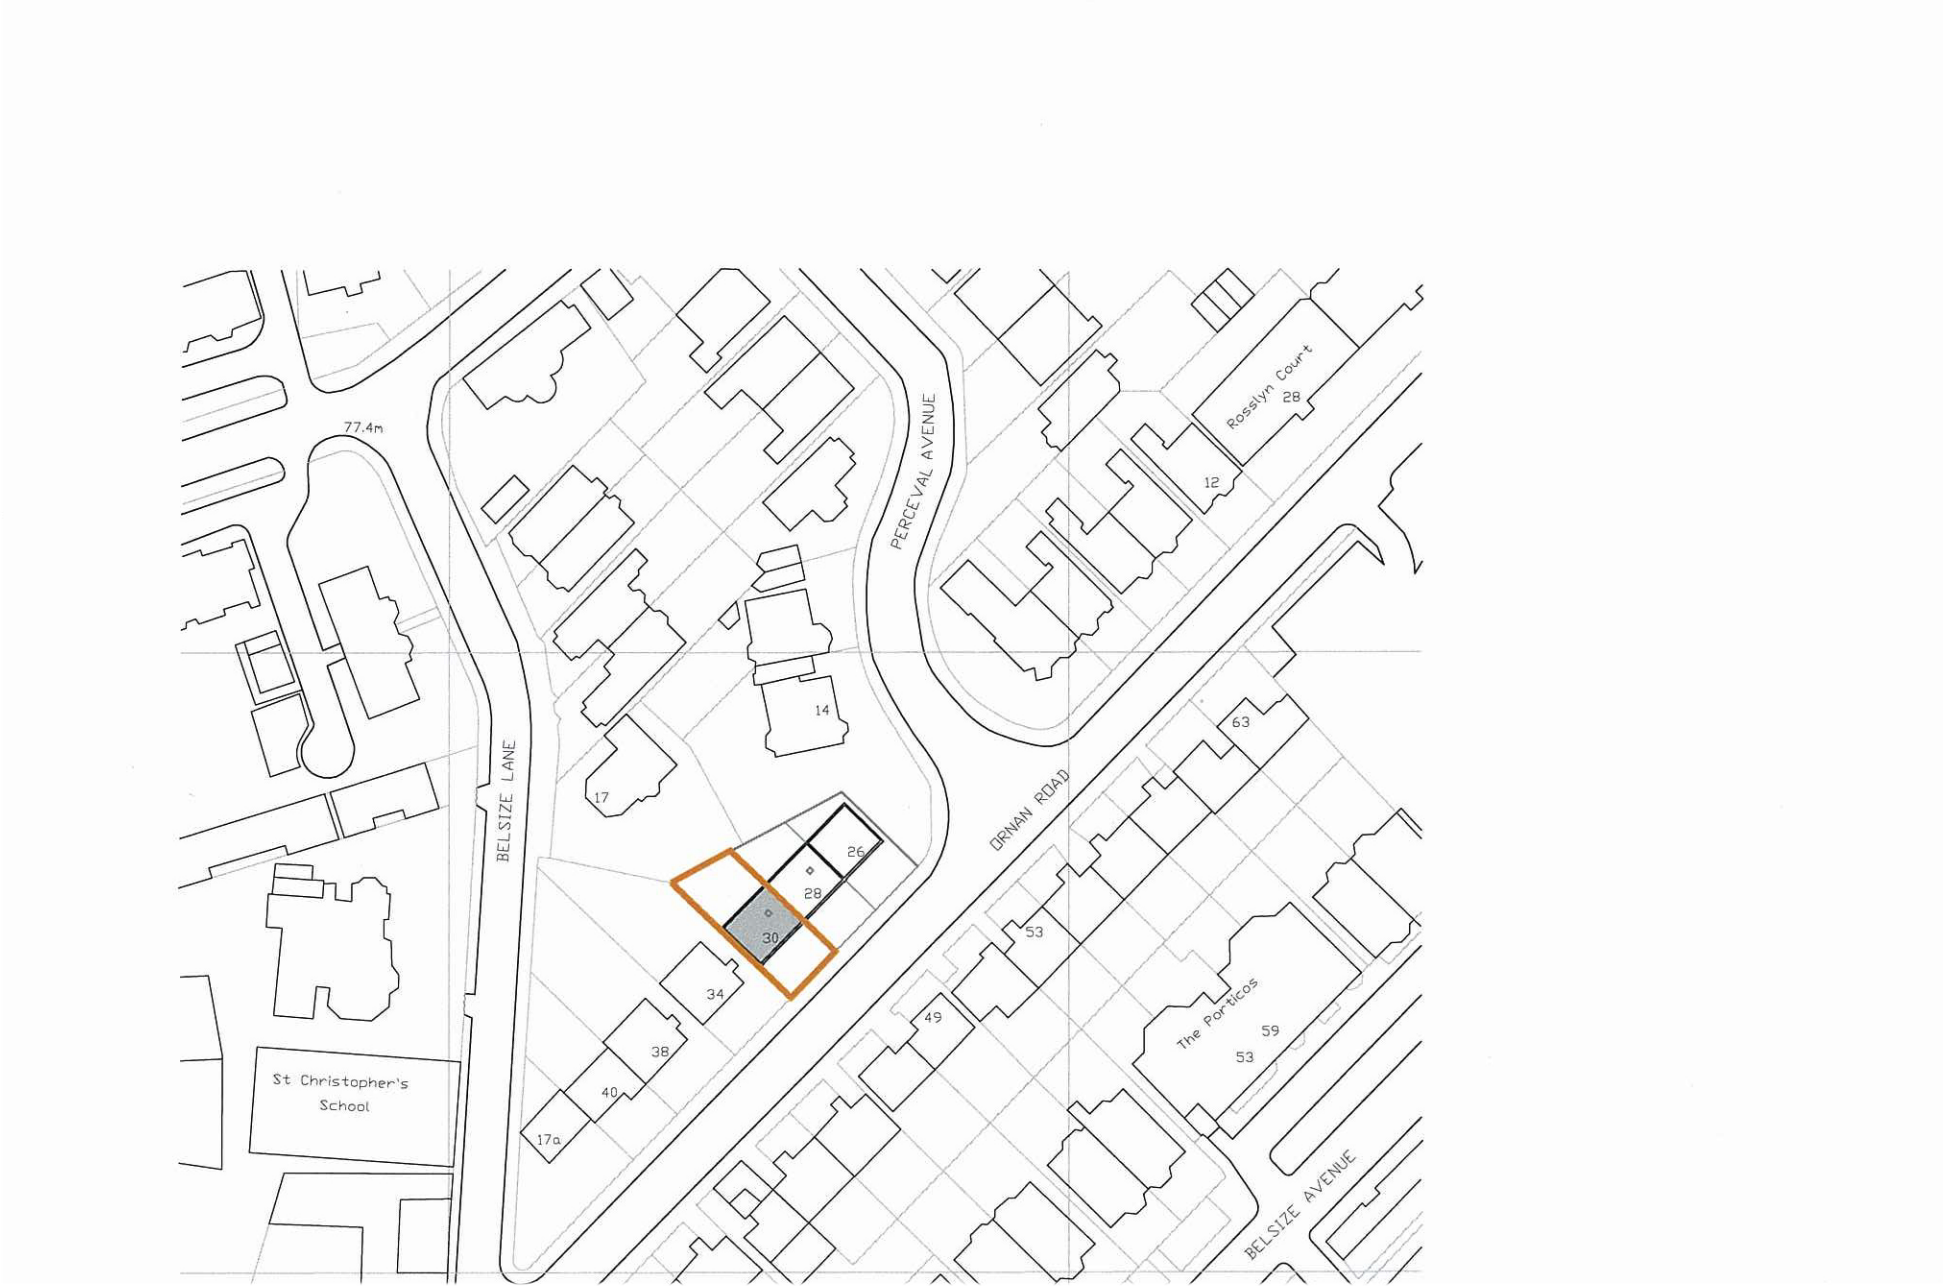

PROJECT ADDRESS	30 ORNAN ROAD	DATE	14/06/2016	TITLE	APPLICANT
DRAWING TITLE	Site Plan	FORMAT	A3	Site Plan	Andrew & Alexandra Maurice
DRAWN BY	ATHINA SALLAM RIBA PART II	SCALE	1:250	DRAWING NO.	30 Ornan Road NW3 4QB LONDON
				21	