


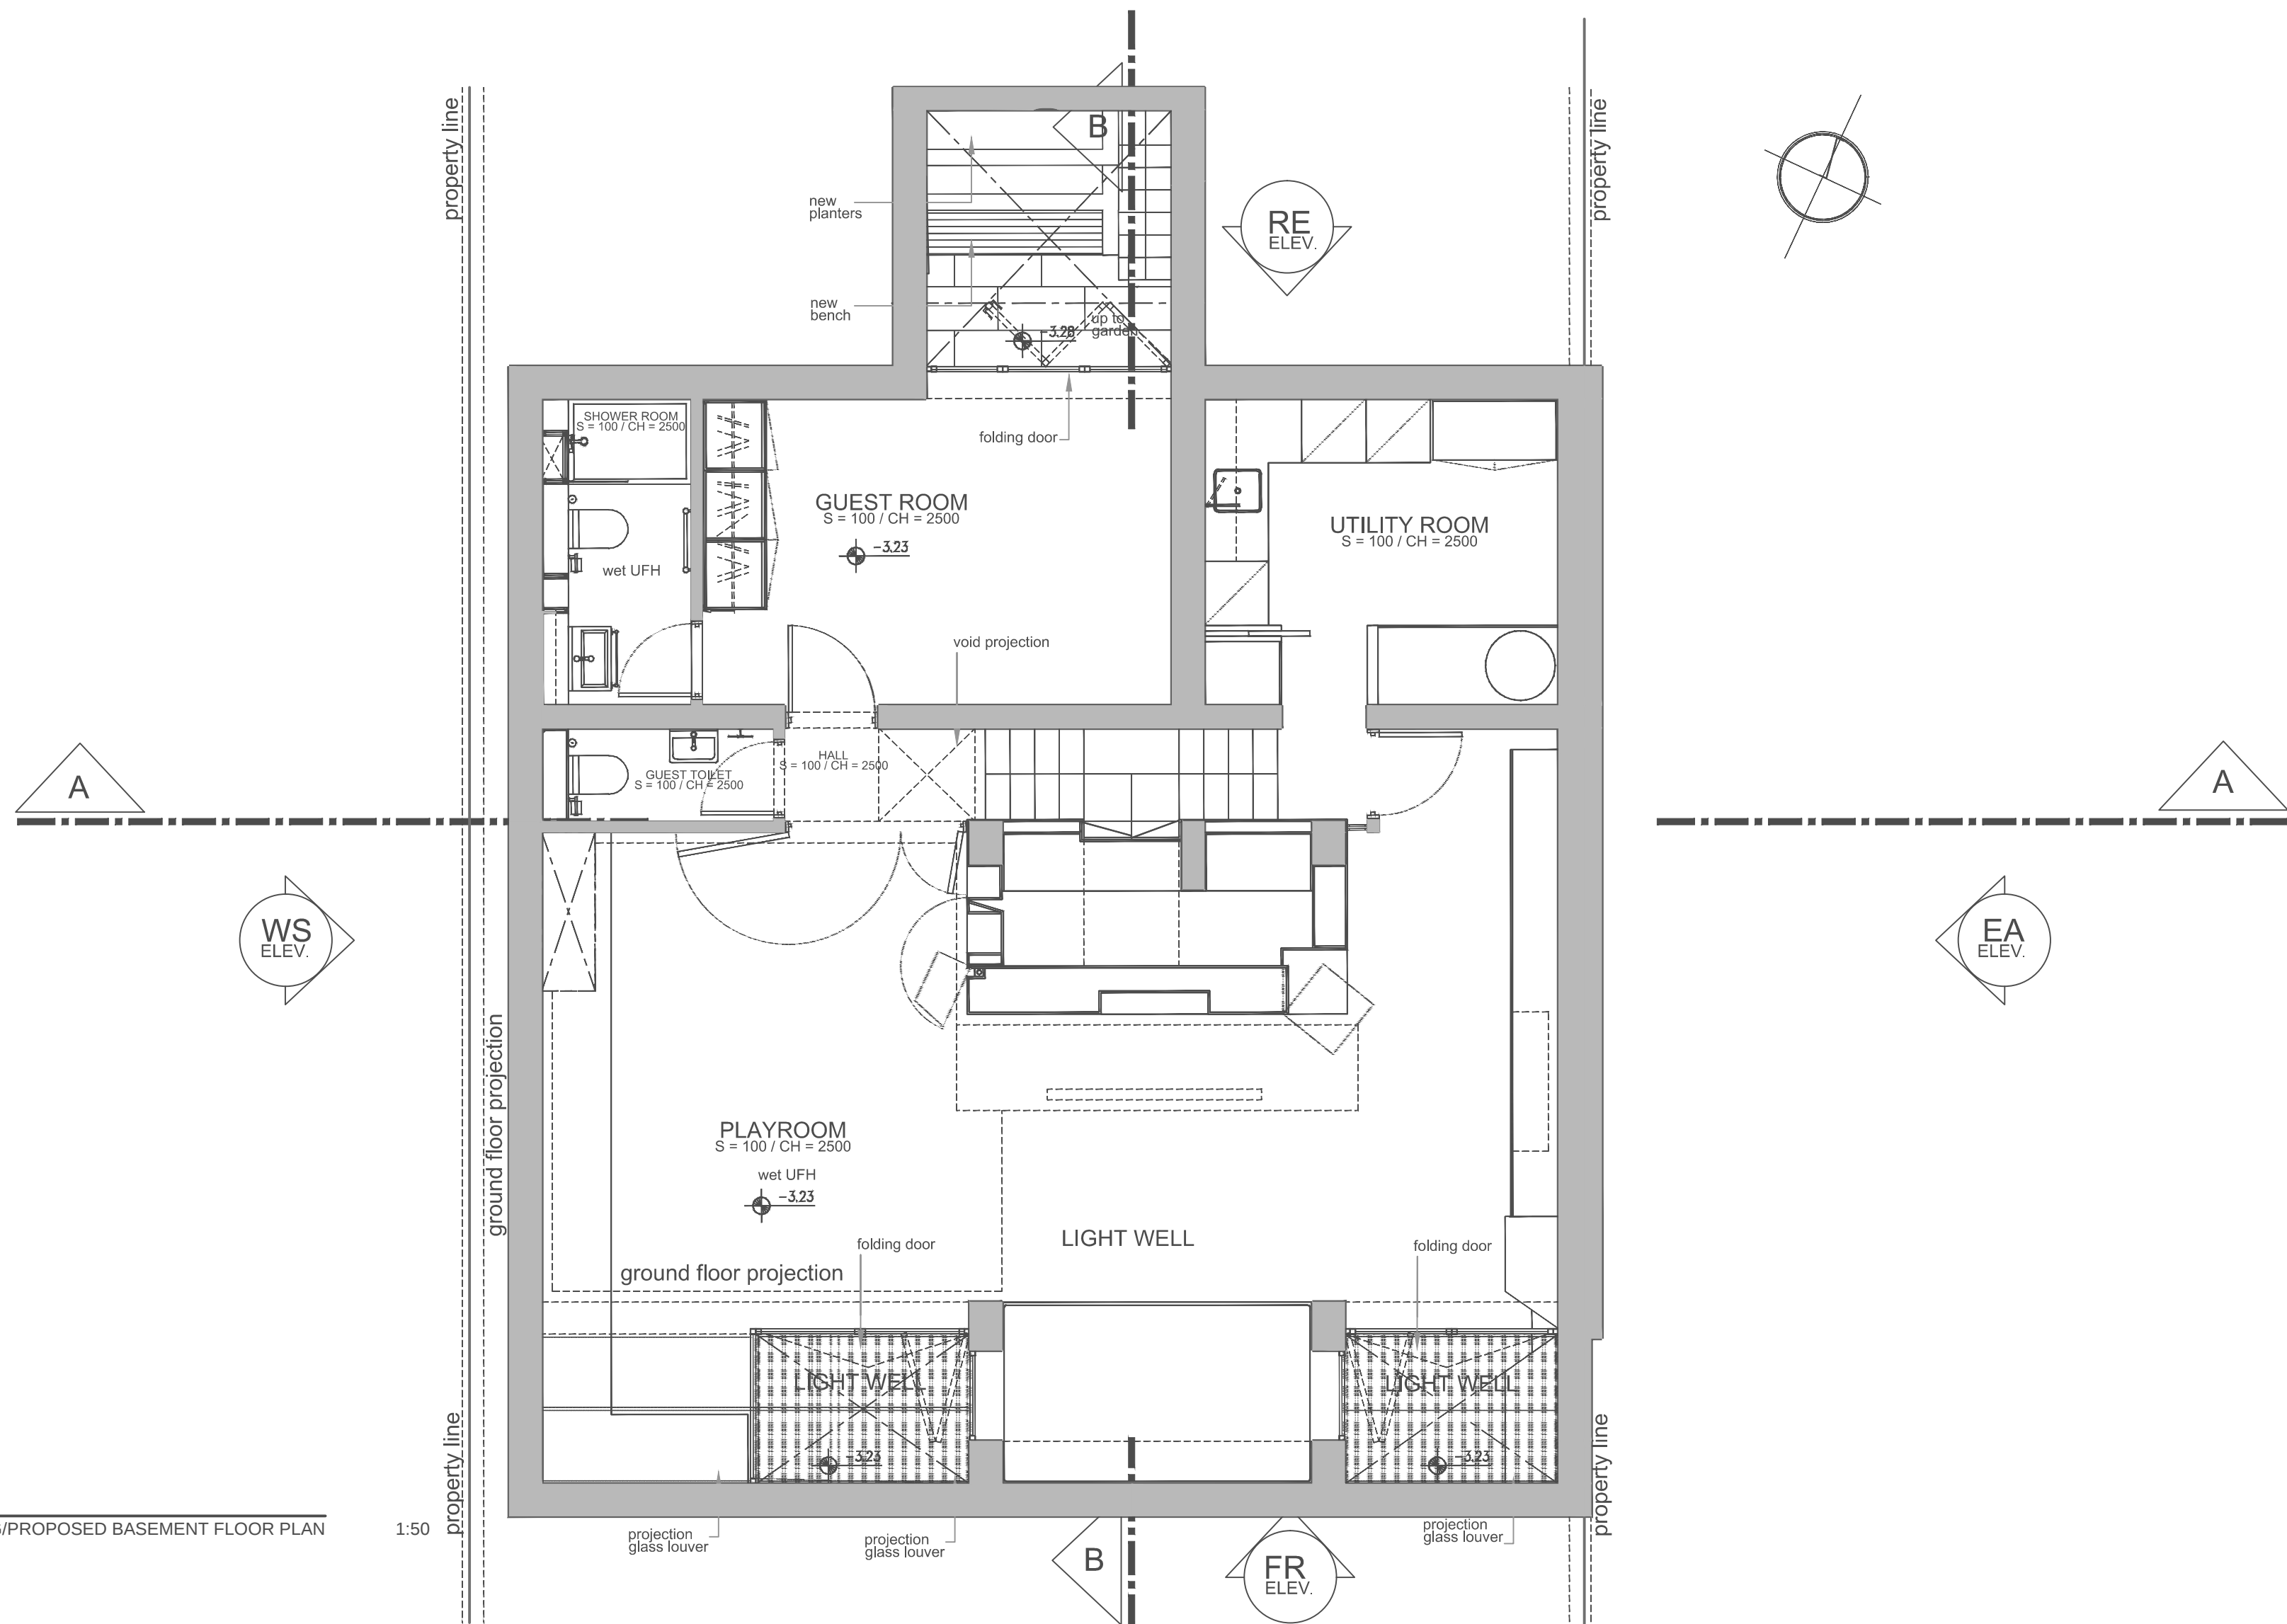

01
EXISTING/PROPOSED BASEMENT FLOOR PLAN

1:50

METER SCALE BAR



PROJECT ADDRESS 30 ORNAN ROAD
DRAWING TITLE EXISTING/PROPOSED BASEMENT FLOOR PLAN
DRAWN BY ATHINA SALLAM RIBA PART II

DATE 14/06/2016
FORMAT A2
SCALE 1:50

TITLE
EXISTING/PROPOSED BASEMENT FLOOR PLAN

DRAWING NO. 01

APPLICANT Andrew & Alexandra Maurice
30 Ornan Road
NW3 4QB
LONDON