



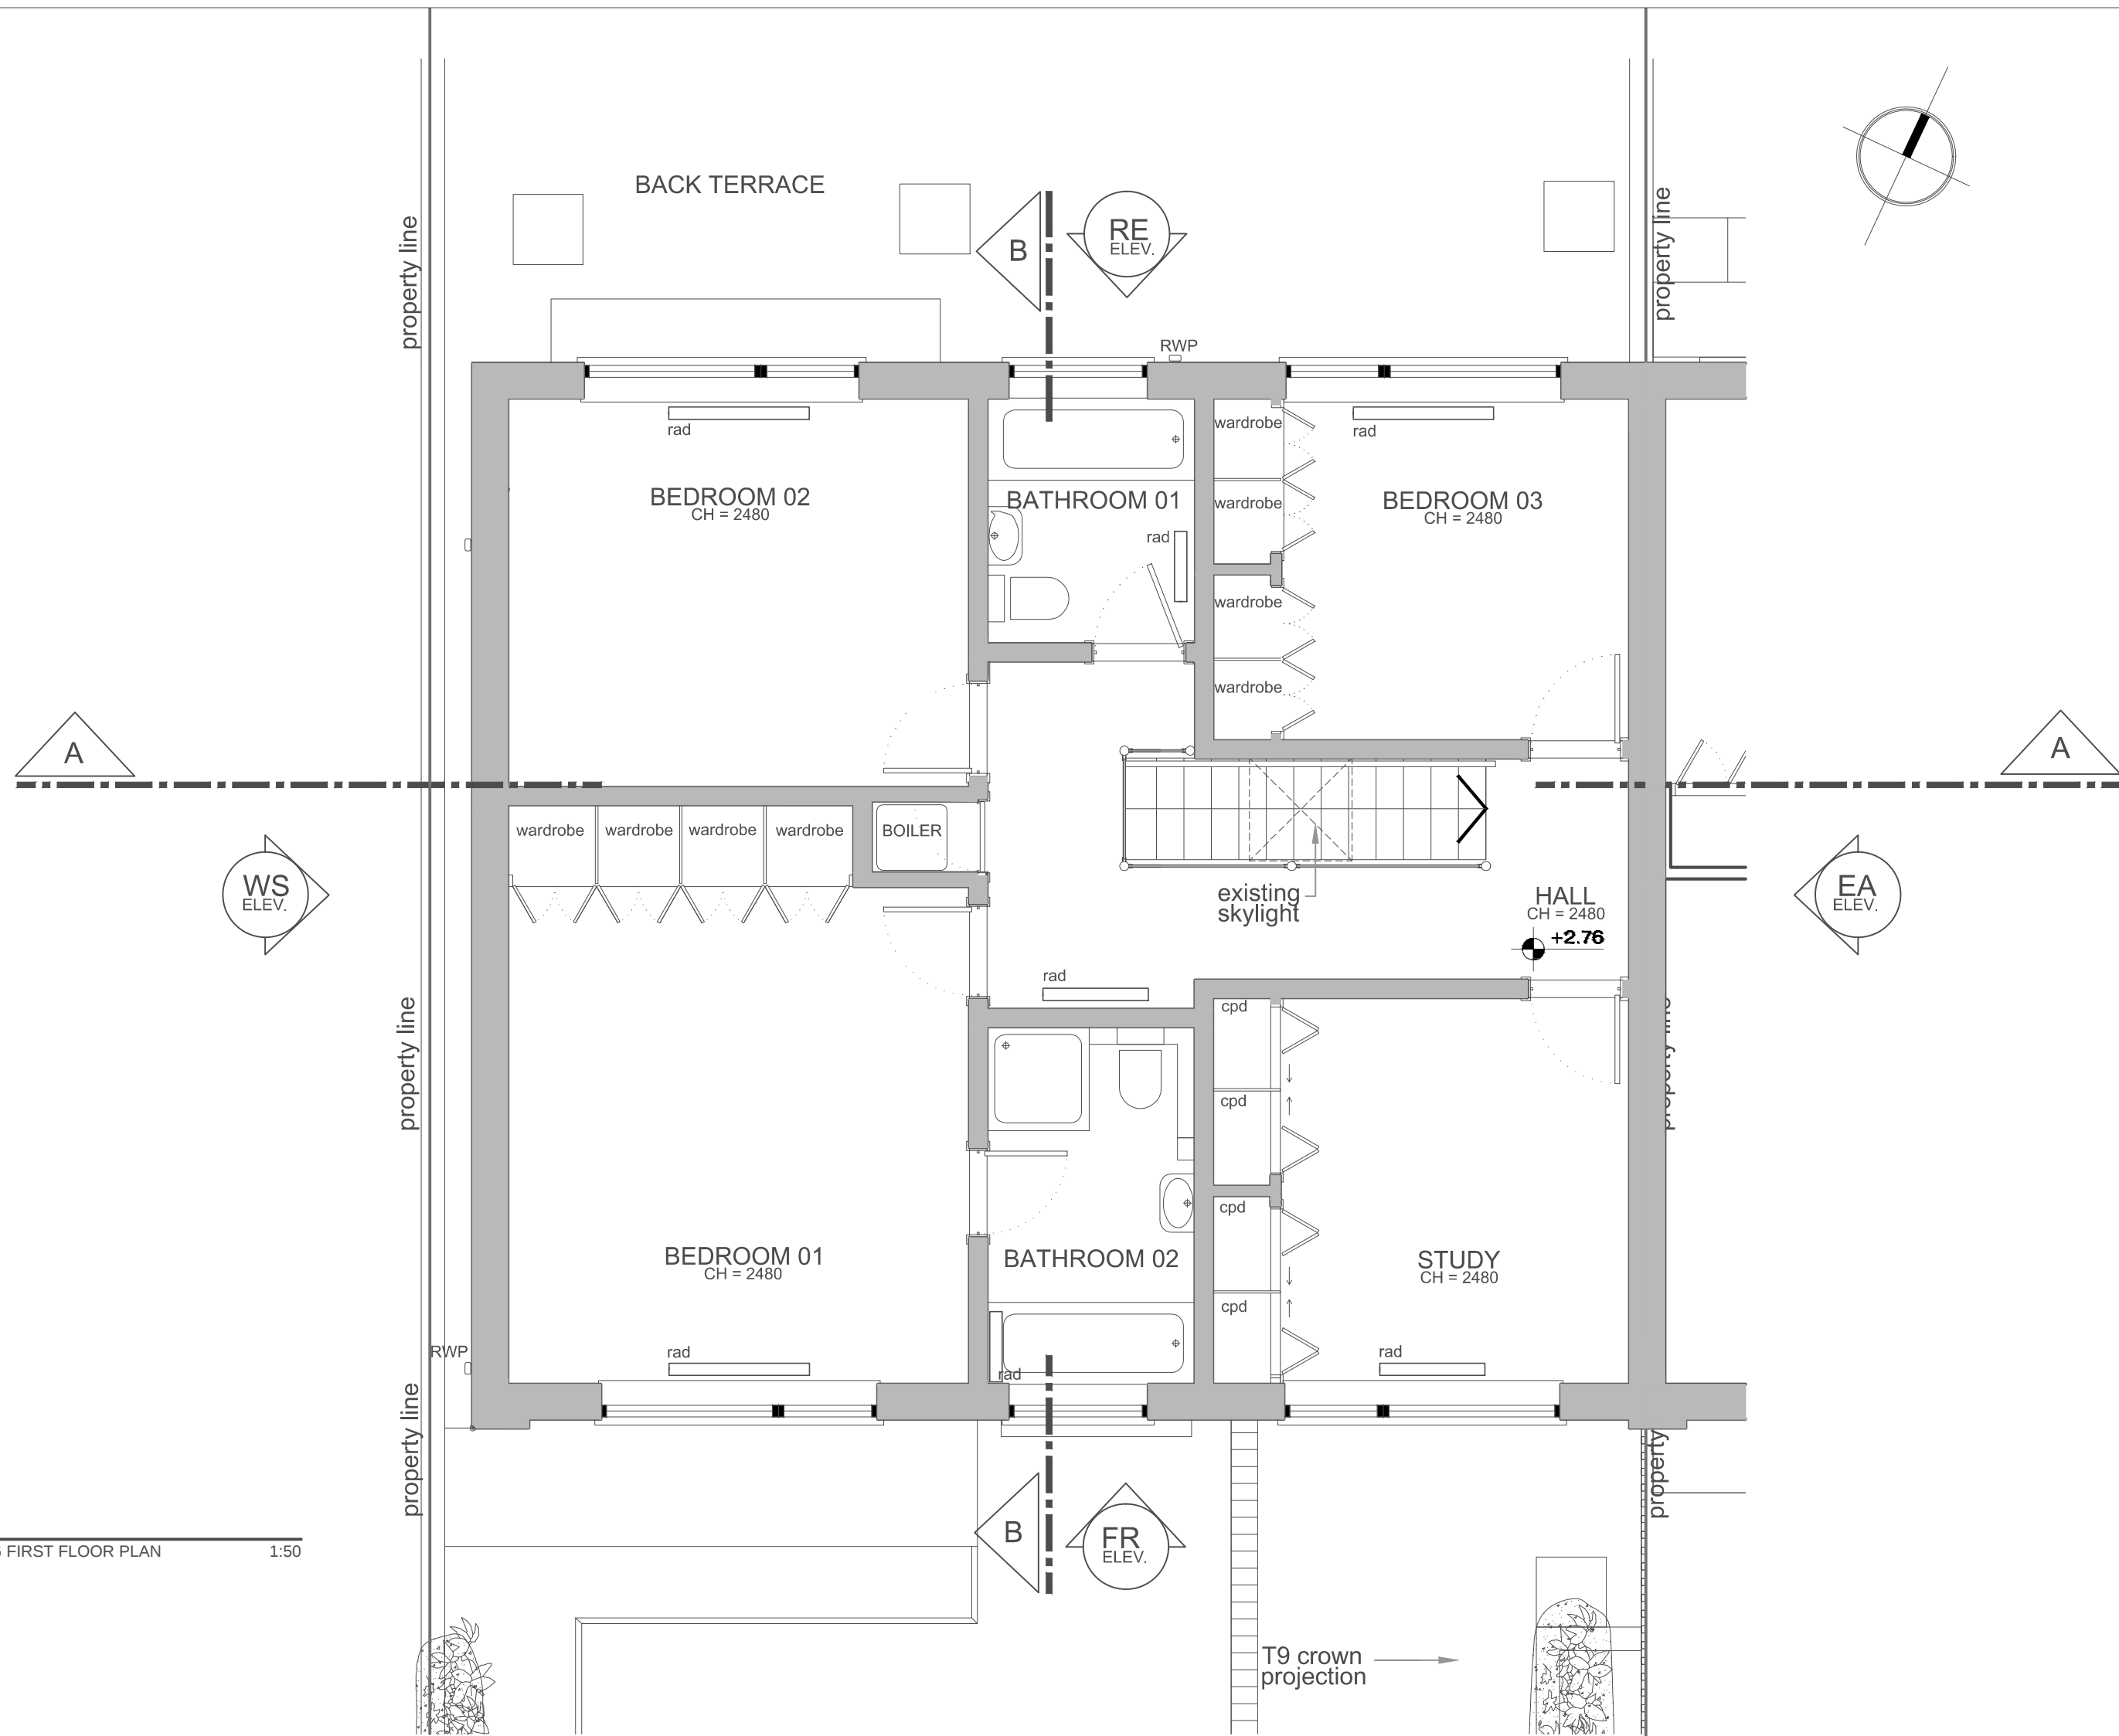

03
EXISTING FIRST FLOOR PLAN 1:50

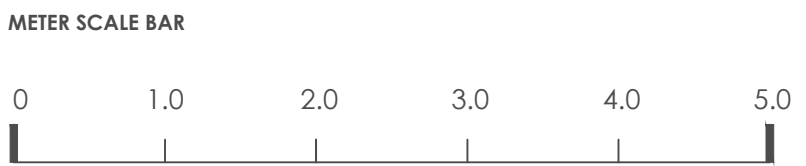

PROJECT ADDRESS 30 ORNAN ROAD
DRAWING TITLE EXISTING FIRST FLOOR PLAN
DRAWN BY ATHINA SALLAM RIBA PART II

DATE 14/06/2016
FORMAT A2
SCALE 1:50

TITLE
EXISTING FIRST FLOOR PLAN

DRAWING NO. 03

APPLICANT Andrew & Alexandra Maurice
30 Ornan Road
NW3 4QB
LONDON