



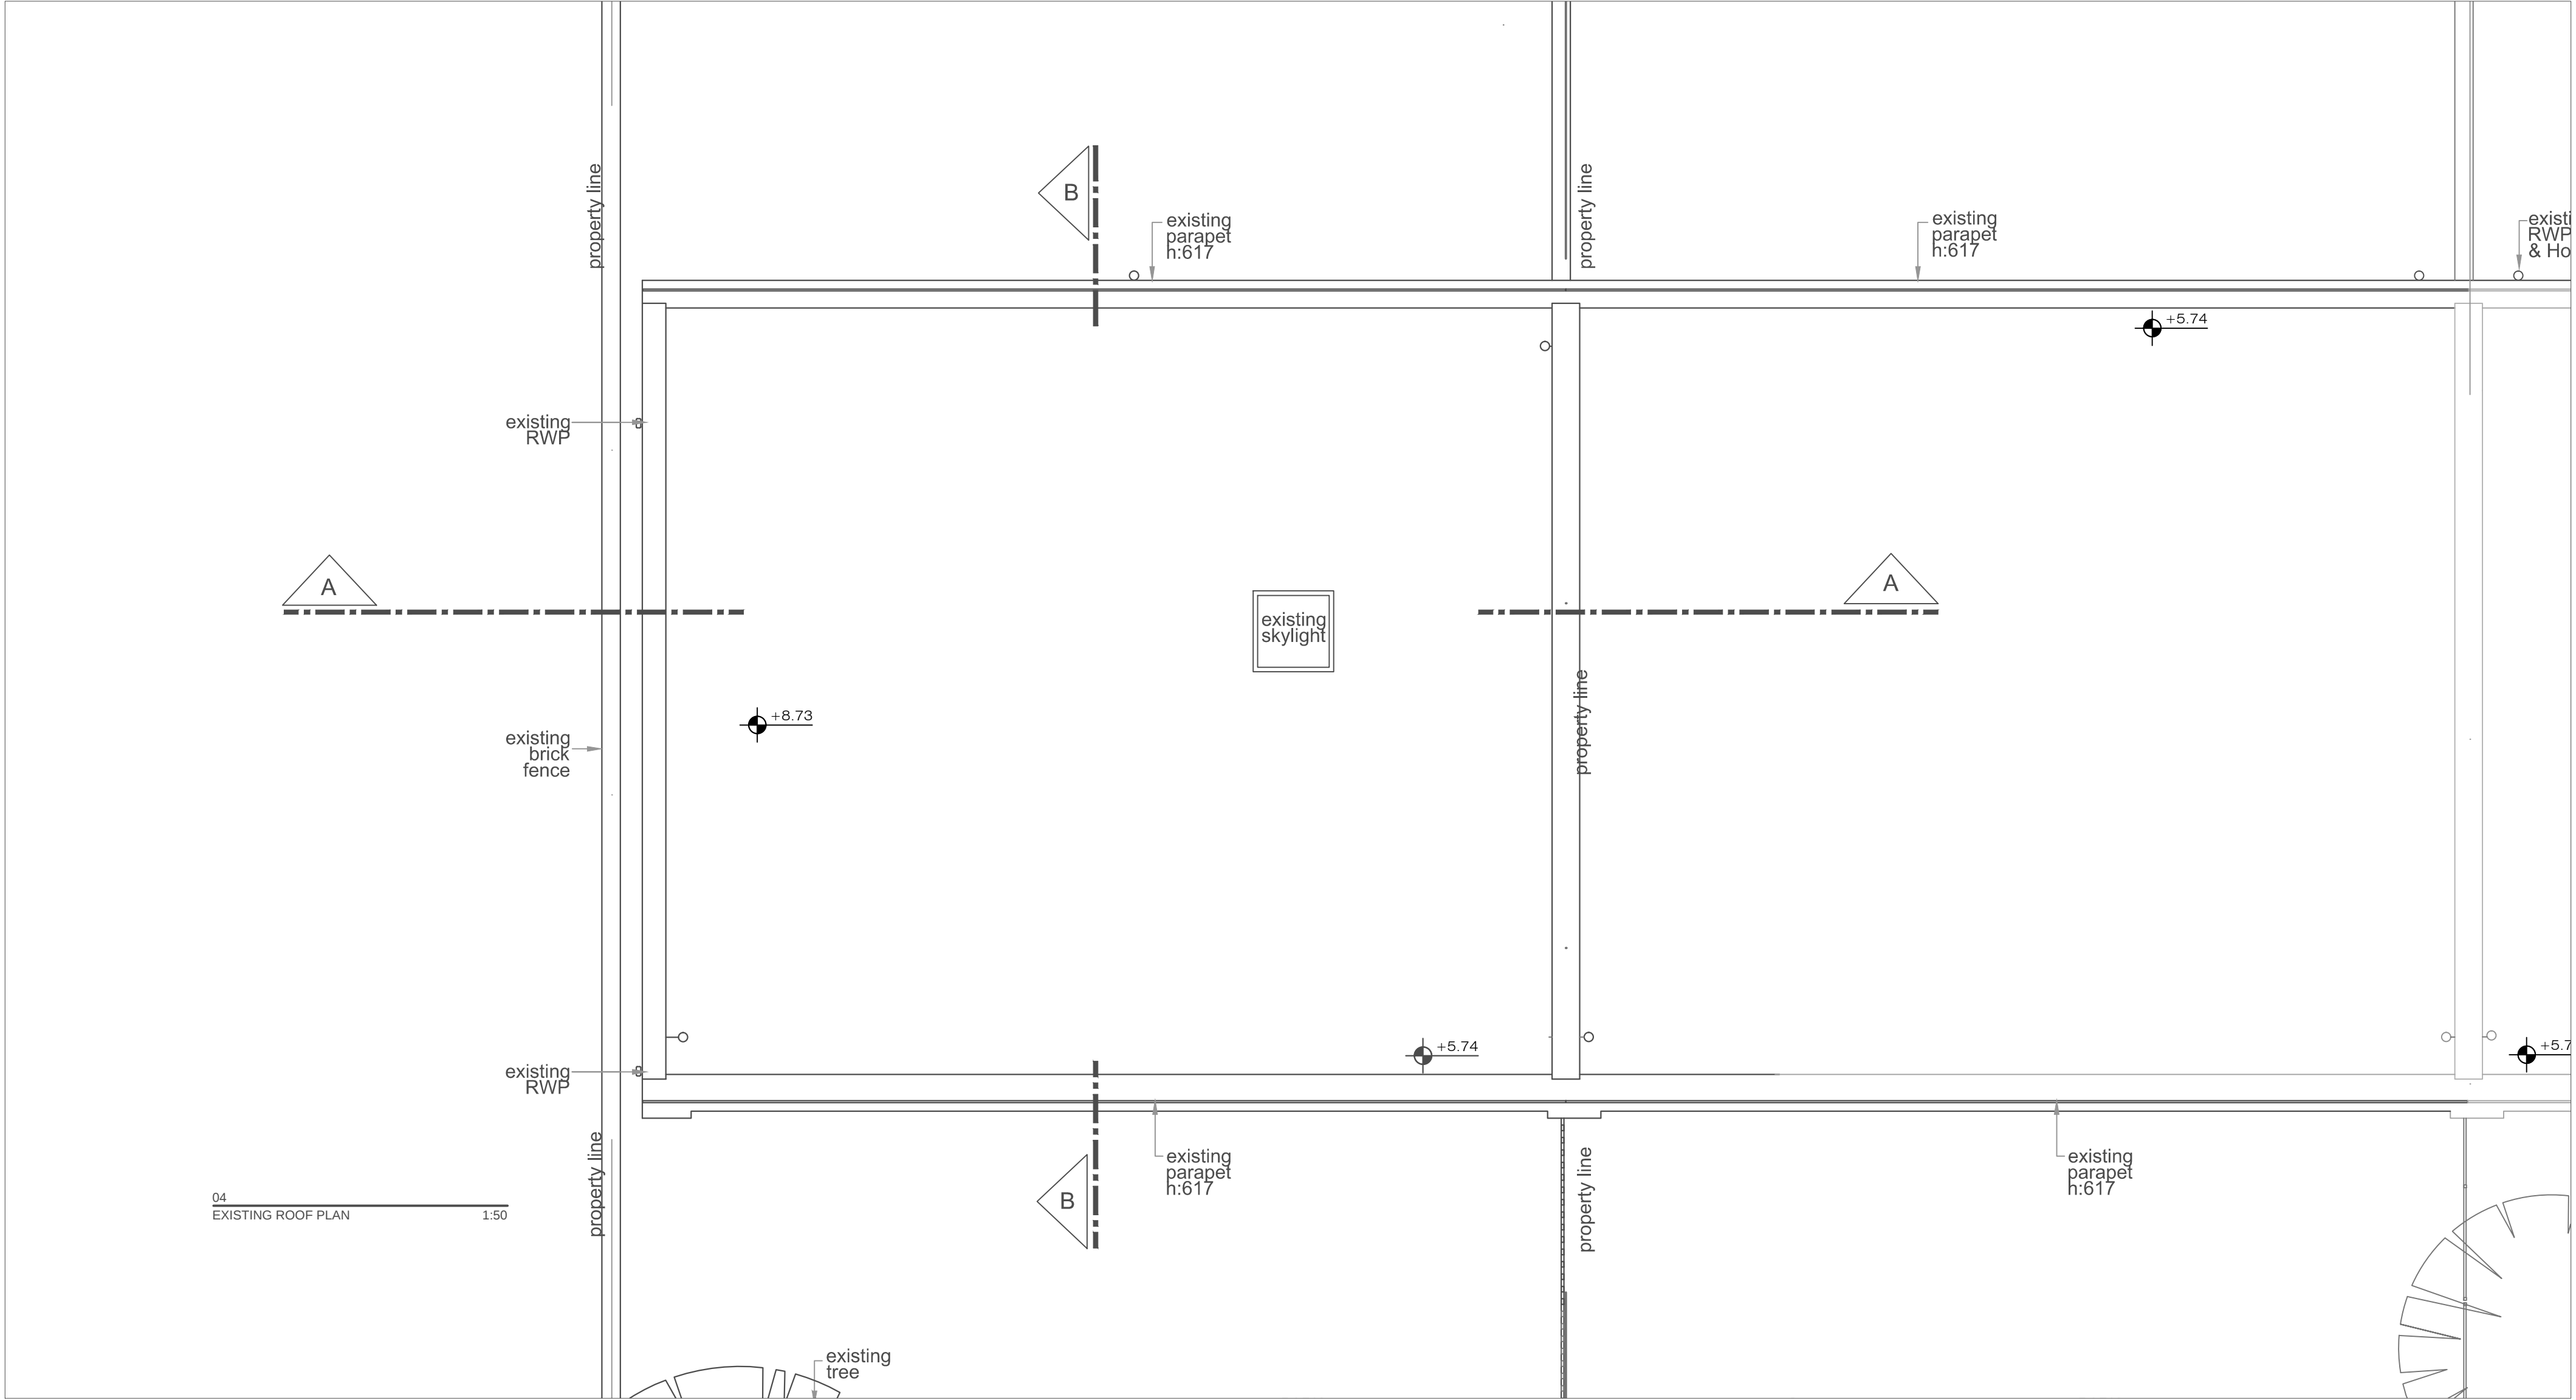

04
EXISTING ROOF PLAN

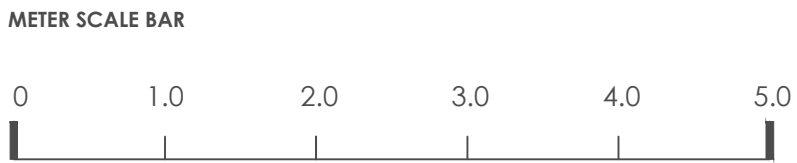

PROJECT ADDRESS 30 ORNAN ROAD
DRAWING TITLE EXISTING ROOF PLAN
DRAWN BY ATHINA SALLAM RIBA PART II

DATE 14/06/2016
FORMAT A2
SCALE 1:50

TITLE
EXISTING ROOF PLAN

DRAWING
NO. 04

APPLICANT Andrew & Alexandra
Maurice
30 Ornan Road
NW3 4QB
LONDON