


EXISTING GROUND FLOOR PLAN scale 1/100

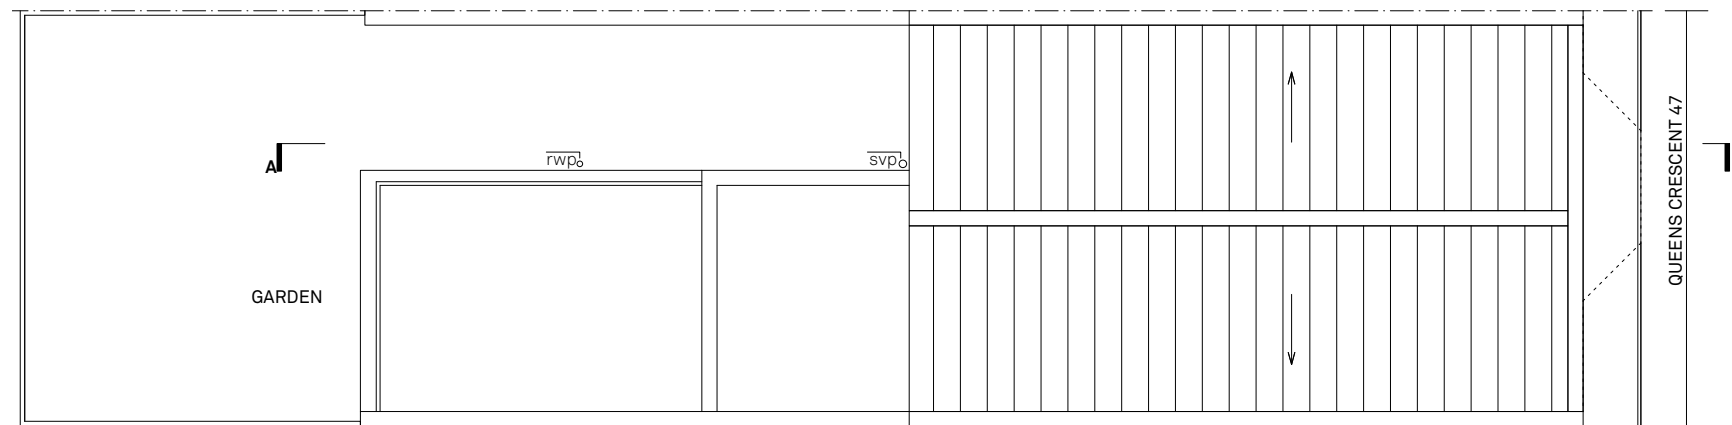

EXISTING ROOF PLAN scale 1/100

**PLANNING APPLICATION  
JUNE 2016**

Ground floor flat  
47 Queens Crescent  
London NW5 3QG

drawing  
**EXISTING  
FLOOR PLANS**

drawing number  
16250/1.01

scale  
1/100 (A3)

drawing created  
APRIL 2016