


PROPOSED GROUND FLOOR PLAN scale 1/100

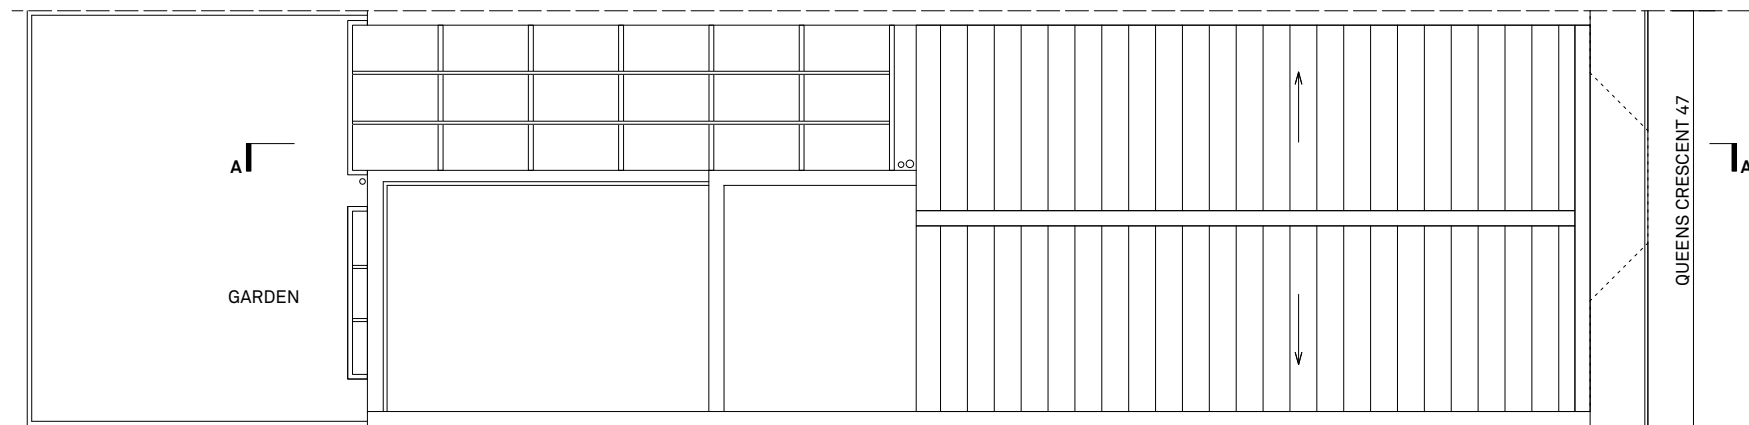

PROPOSED ROOF PLAN scale 1/100

PLANNING APPLICATION
JUNE 2016

Ground floor flat
47 Queens Crescent
London NW5 3QG

drawing
PROPOSED
FLOOR PLANS

drawing number
16250/2.01

scale
1/100 (A3)

drawing created
APRIL 2016