


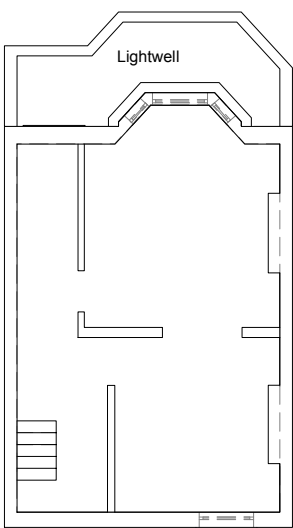


Basement




38m2

Ground floor

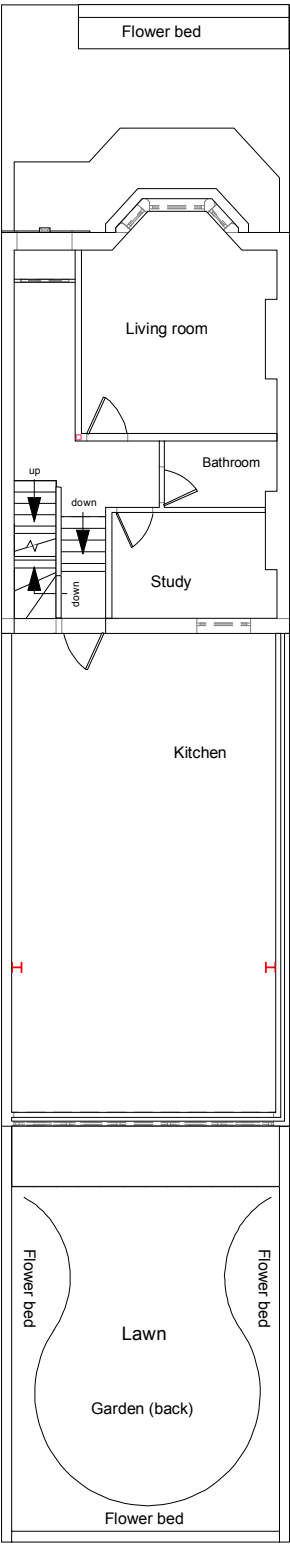


92m2

First floor

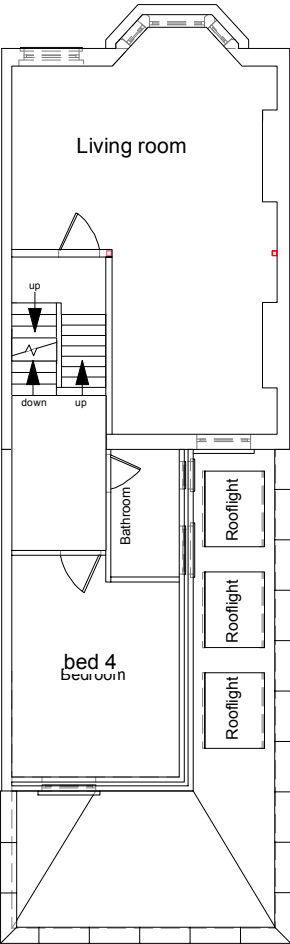


62m2

Second floor

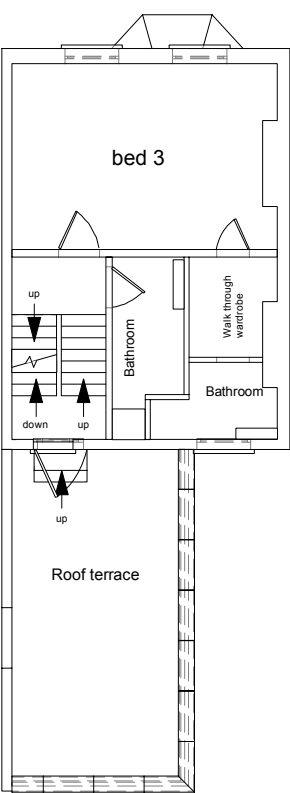


38m2

Third floor

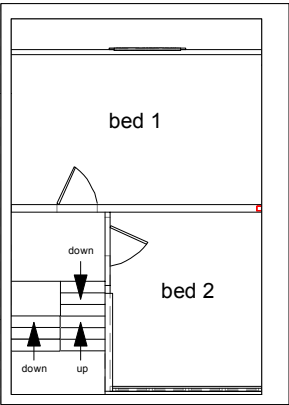

33m2

Roof

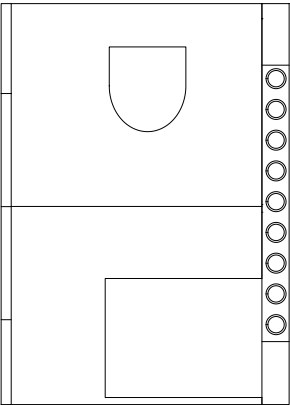

Name
Mr Thomas Schneider

Address
158 Iversion Road, NW6 2HH

Scale @ A3
1 : 150

Date
26/06/2016

Title
Existing Floor Plans as approved in
Application 2015/4837/P 01/2016

Drawing no.
300.500