



Basement

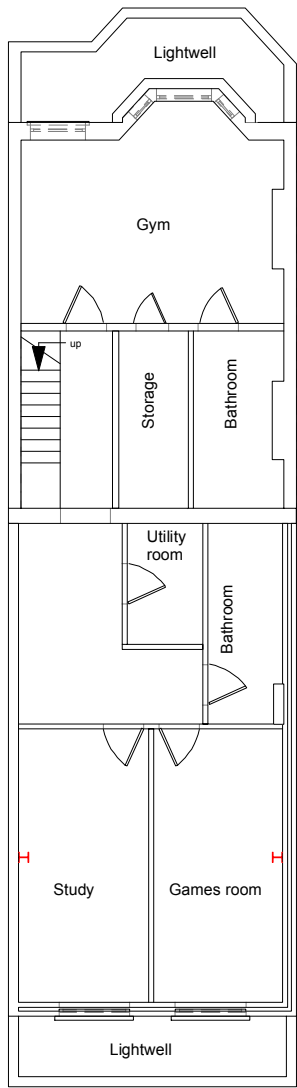


92m2

Ground floor

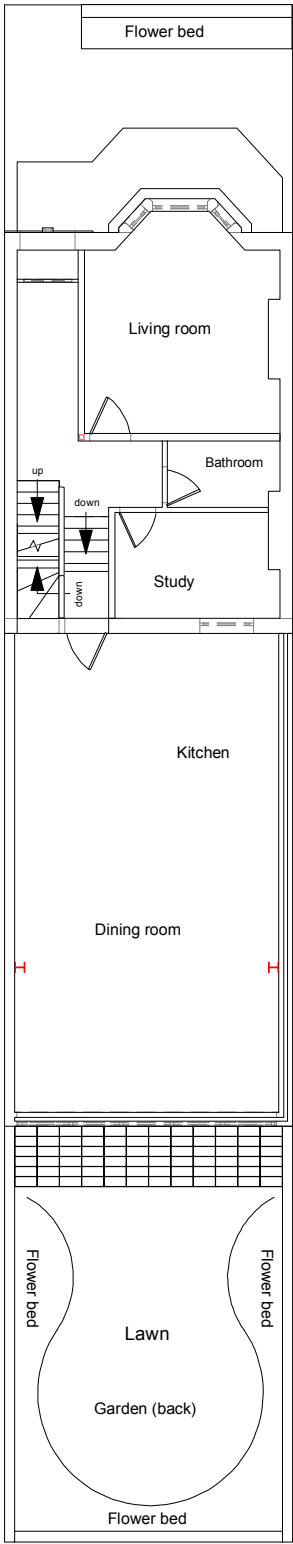


92m2

First floor

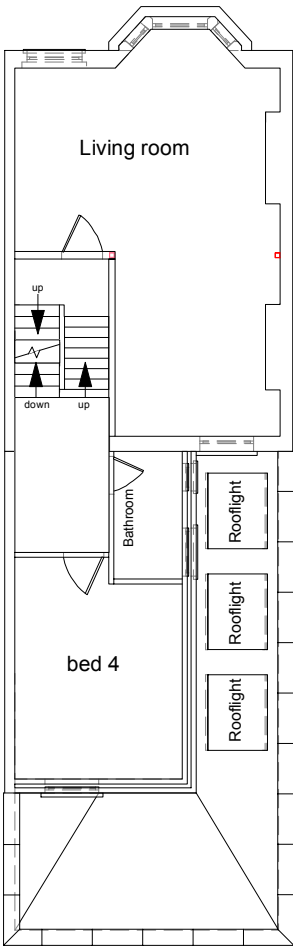


62m2

Second floor

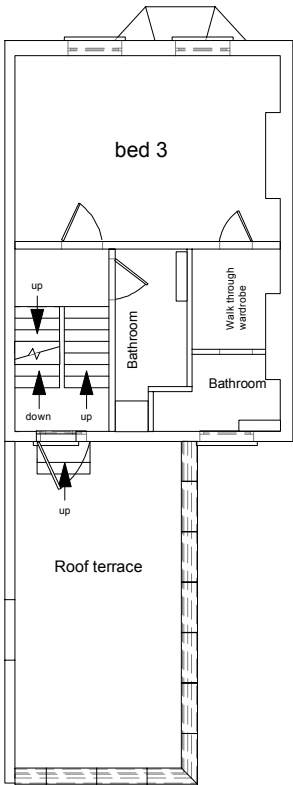


38m2

Third floor

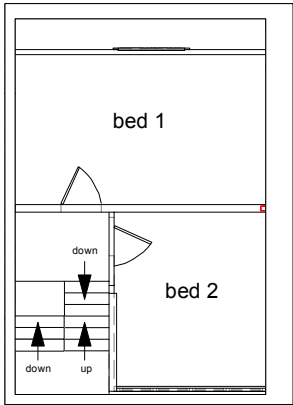

33m2

Roof

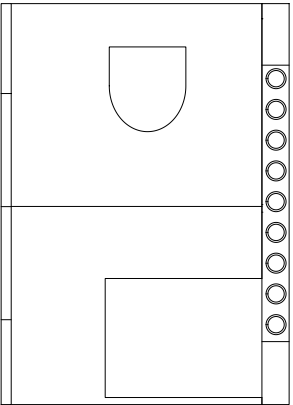

Name  
Mr Thomas Schneider

Address  
158 Iversion Road, NW6 2HH

Scale @ A3  
1 : 150

Date  
26/06/2016

Title  
Proposed Floor Plans as approved in  
Application 2015/4837/P 01/2016

Drawing no.  
300.600