



- Roof to ensuite lowered
- Rooflight to ensuite
- 5. no horizontal PV panels per unit to comply with submitted energy strategy report
- Rooflight to dressing room
- Rooflight below
- Rooflight to stairwell

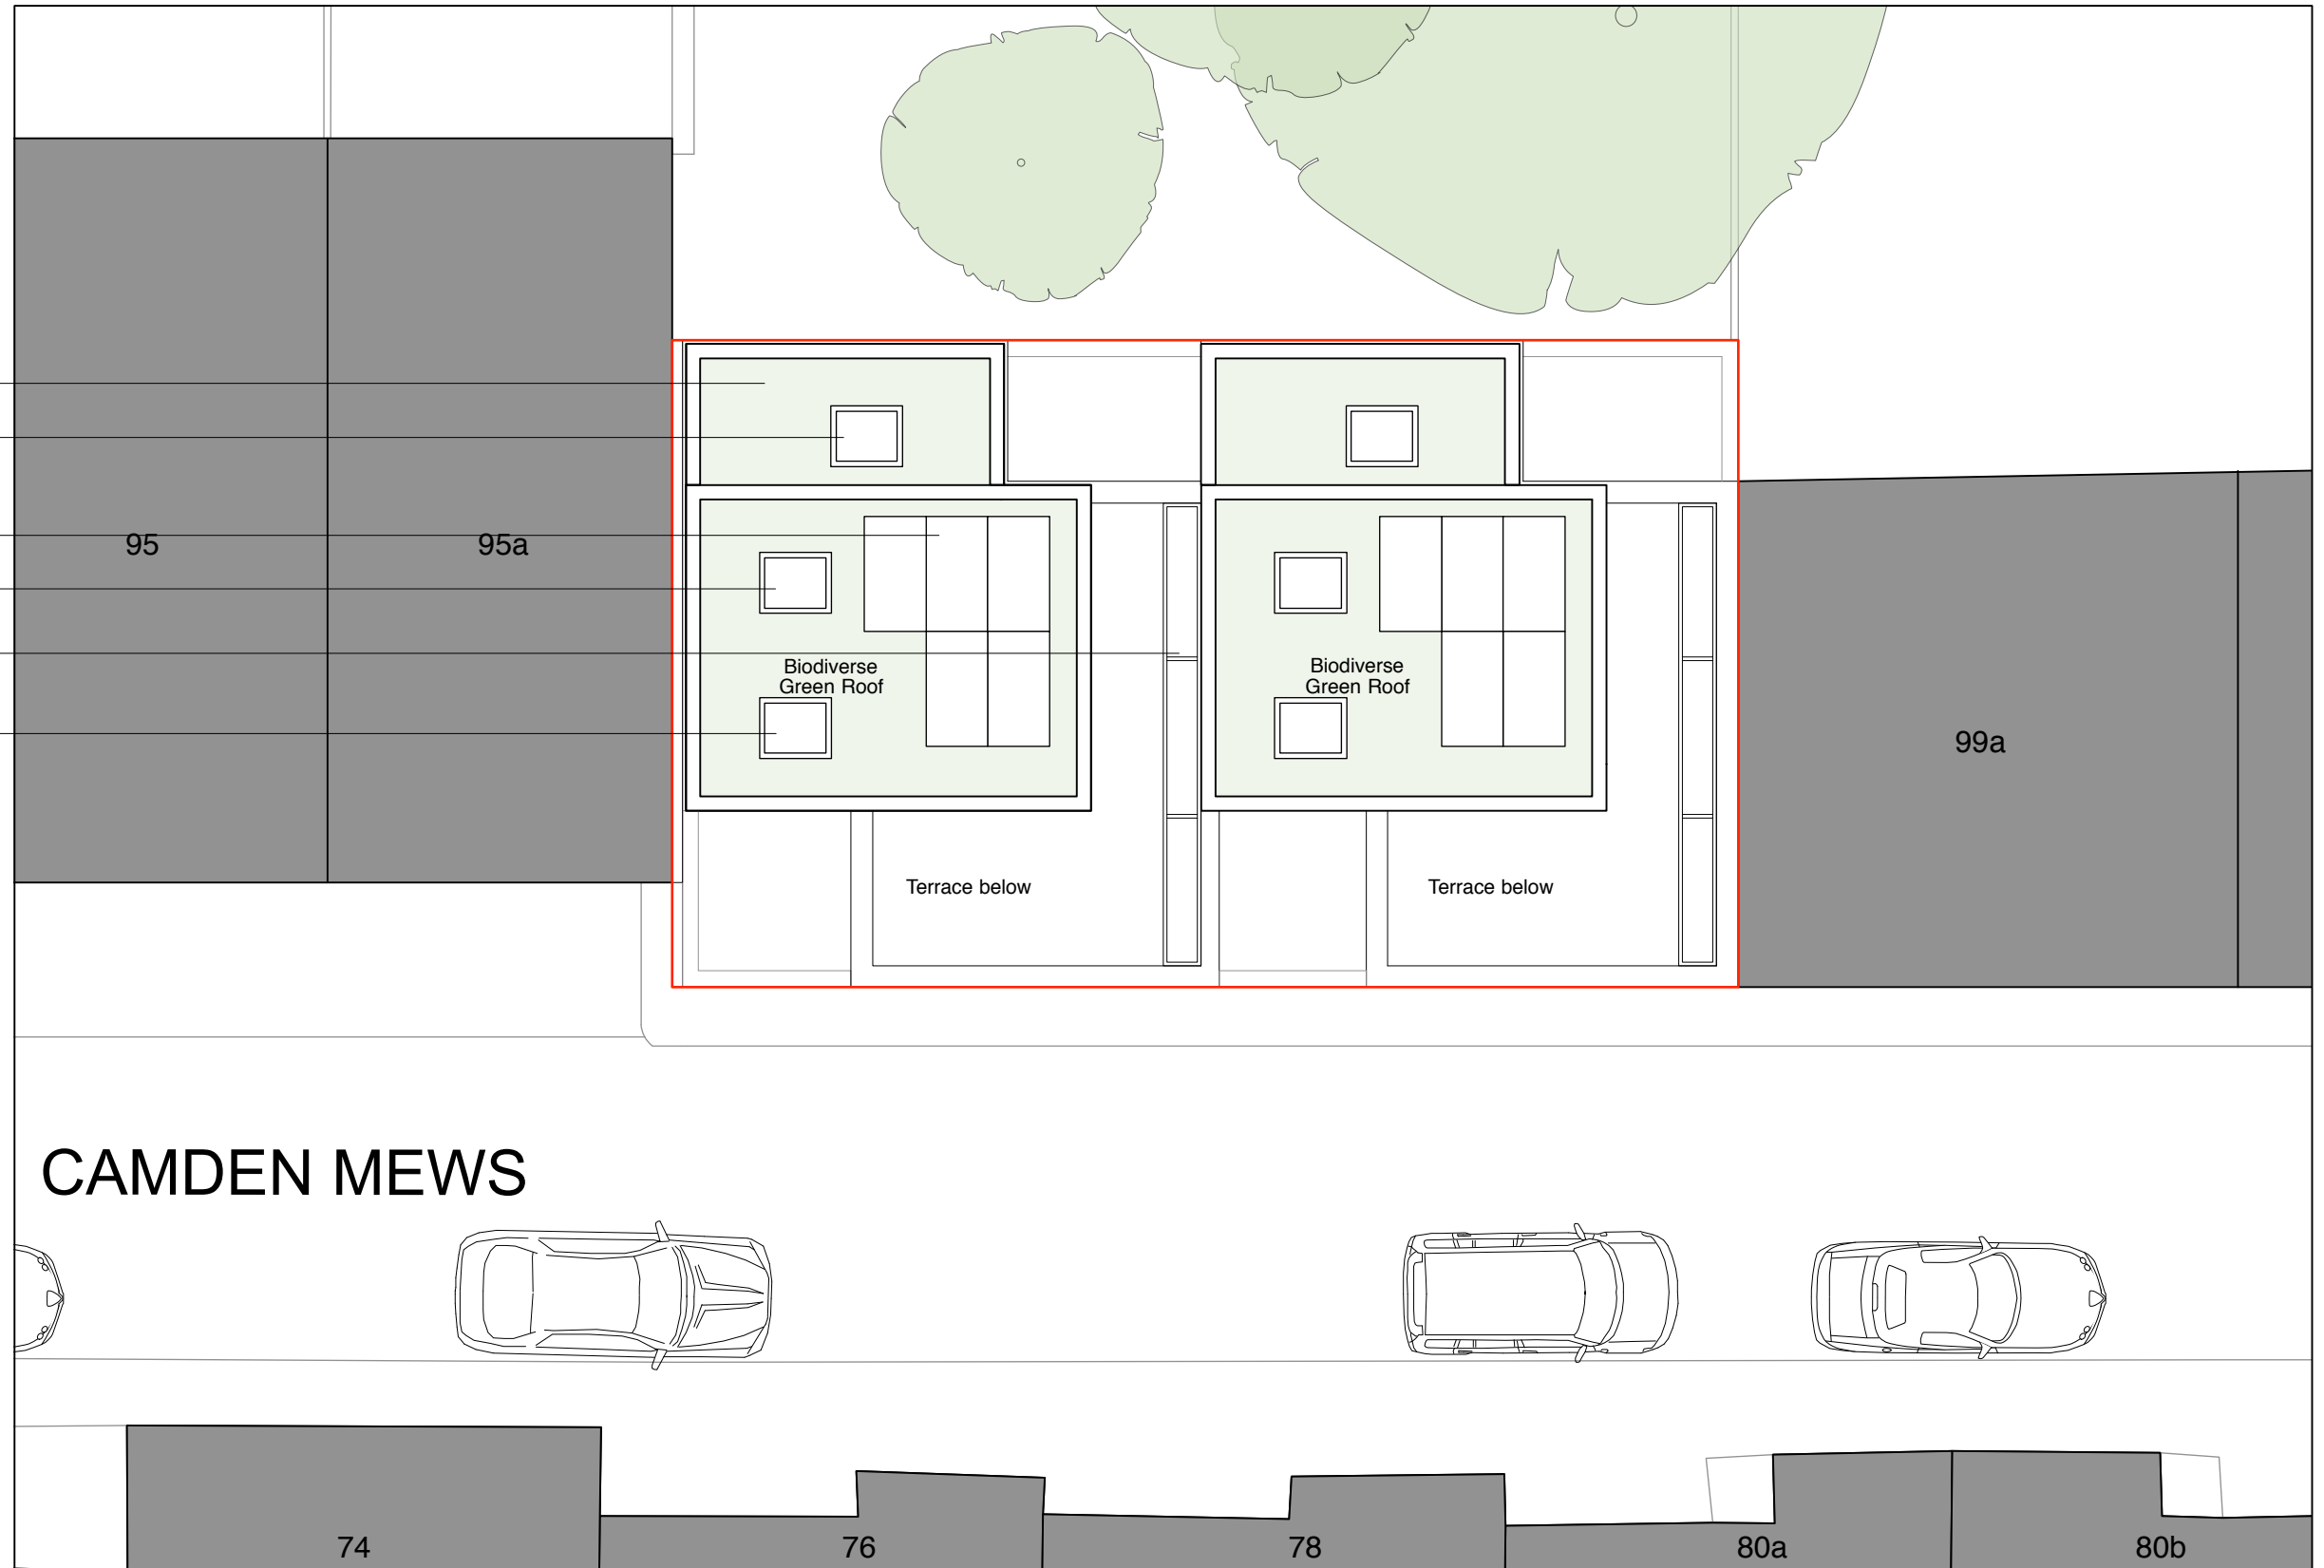

Application Site Boundary



0m 5m

 

Julian Cowie Architects
 70 Cowcross Street
 London EC1M 6EJ
 T 020 7253 6333
 E mail@jc-architects.co.uk
 W www.jc-architects.co.uk

**Redevelopment of 97 Camden Mews,
 London NW1 9BU**

Proposed Roof Plan

Scale: 1:100 @A3 Date: June 2016

PP_13