


Existing Plan

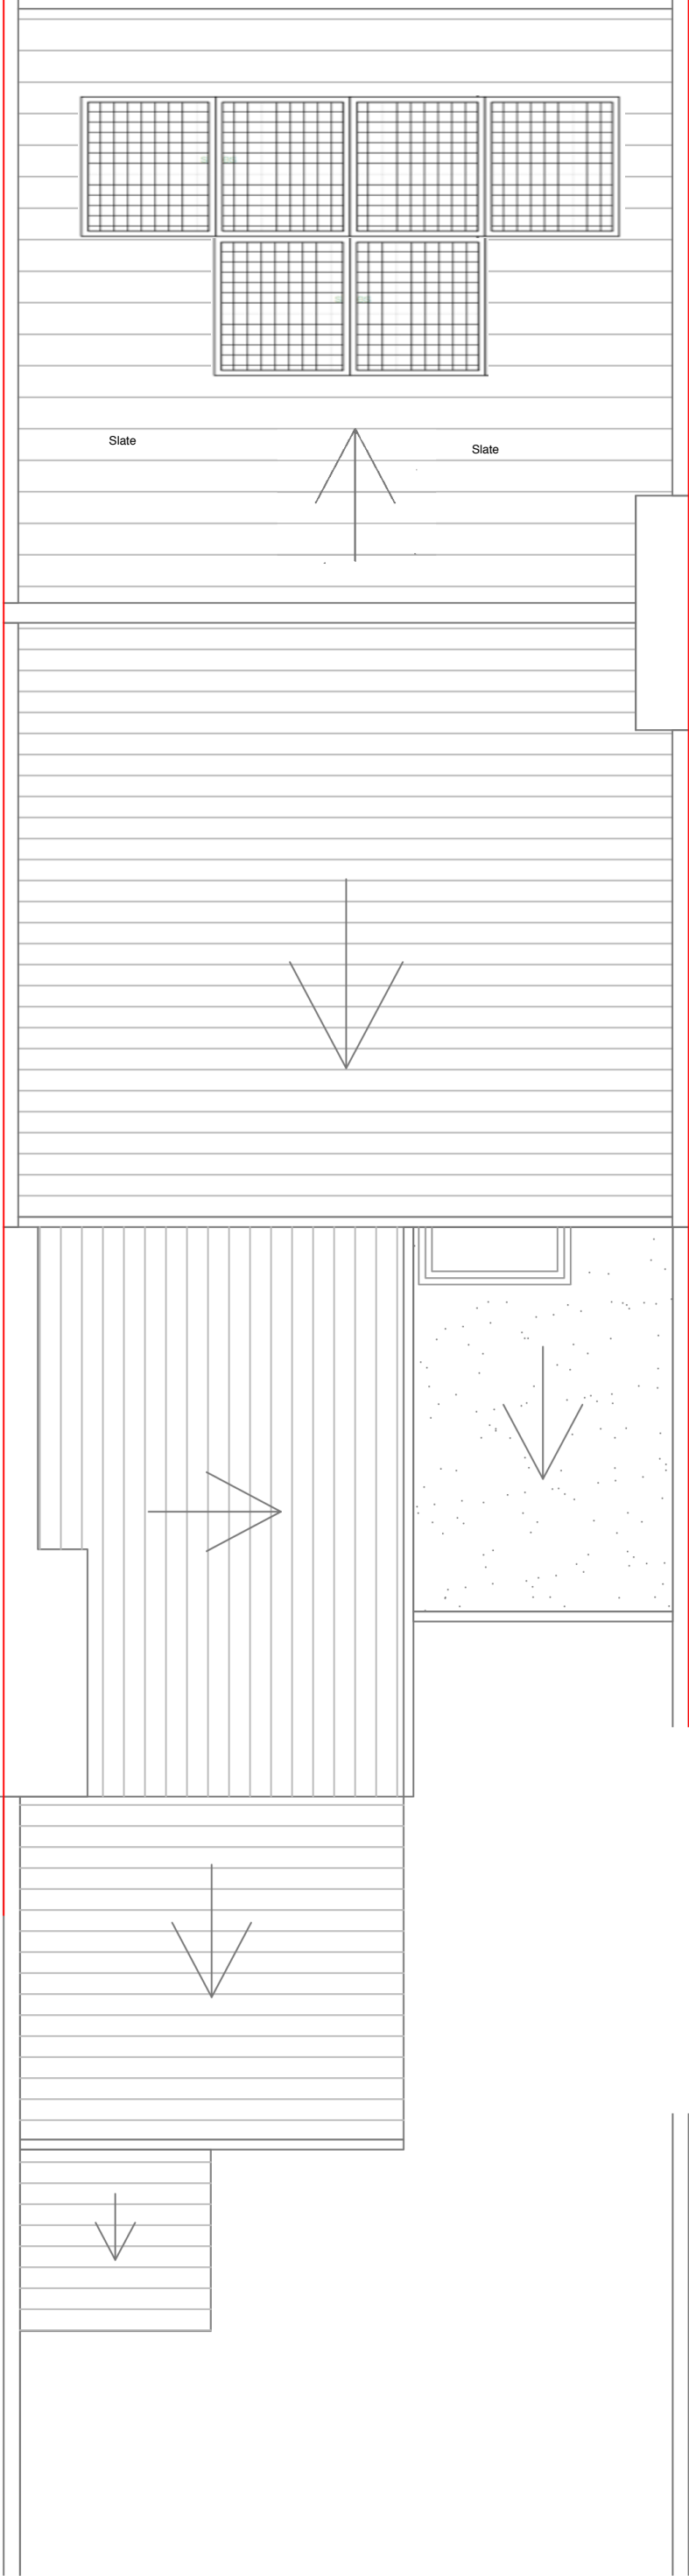

PROJECT	5 Countess Road, NW5 2NS		
TITLE	Existing Roof Plan		
DATE	September 2015	DRAWN	ASR
SCALE	1:50 @ A3	CHECK	
STATUS	Information		
DWG NO.	CBCR 1170	REV	