

1 -





2 -

3 -


4 -

5 -

6 -

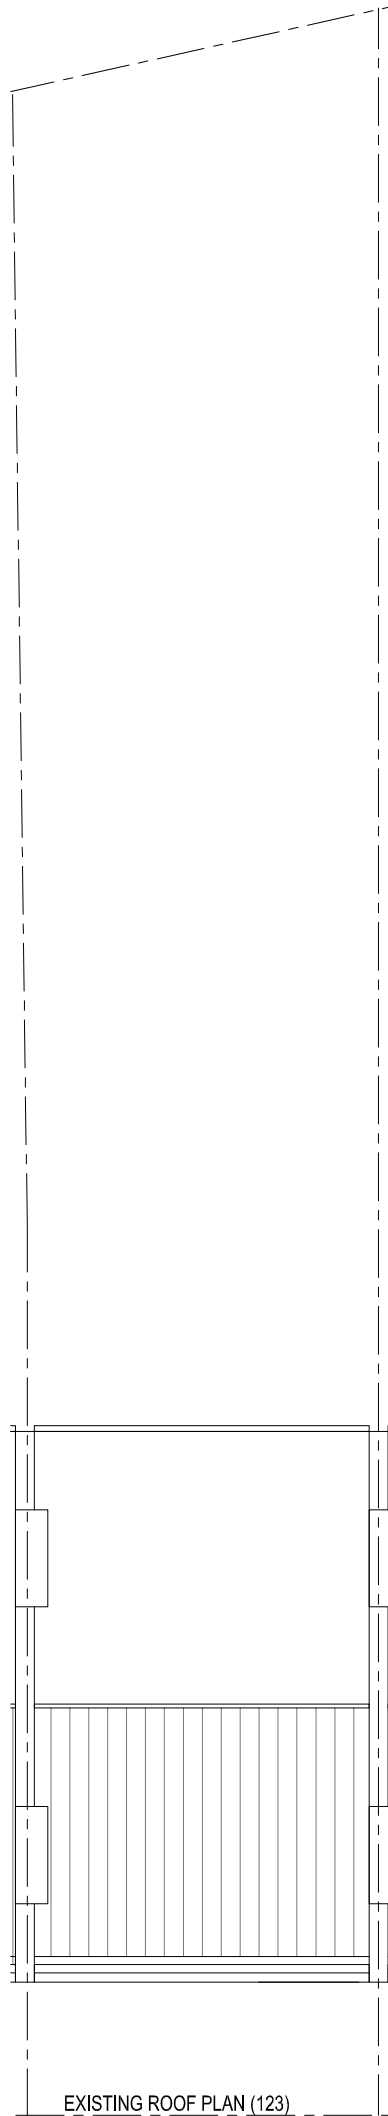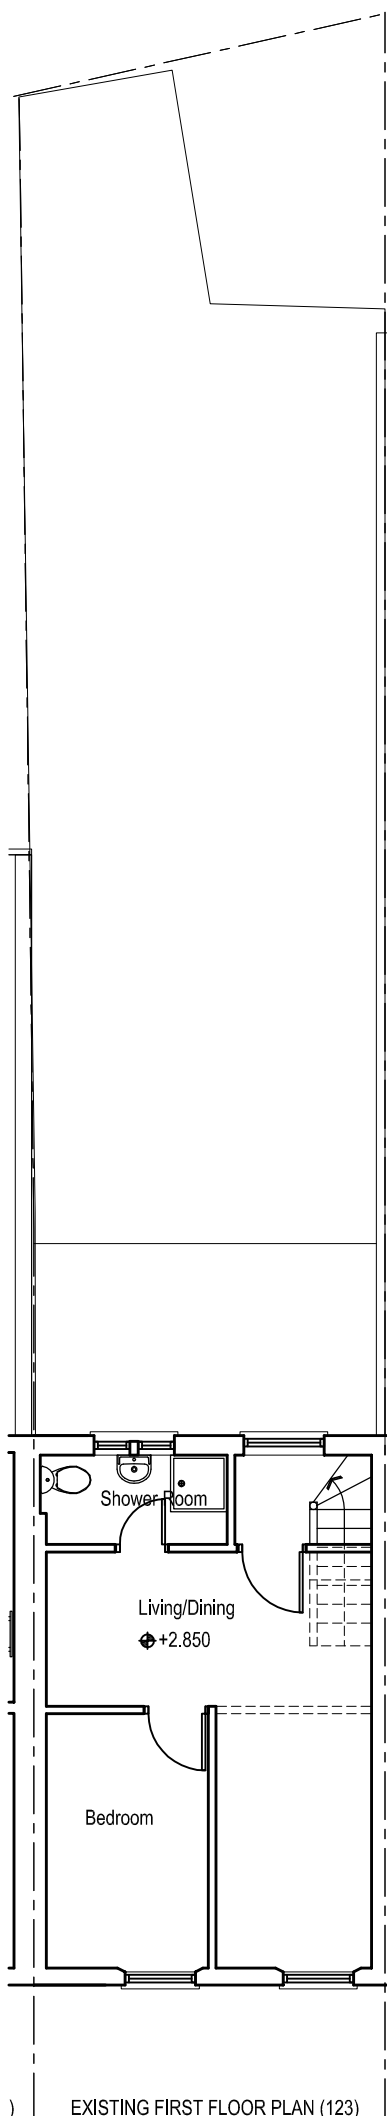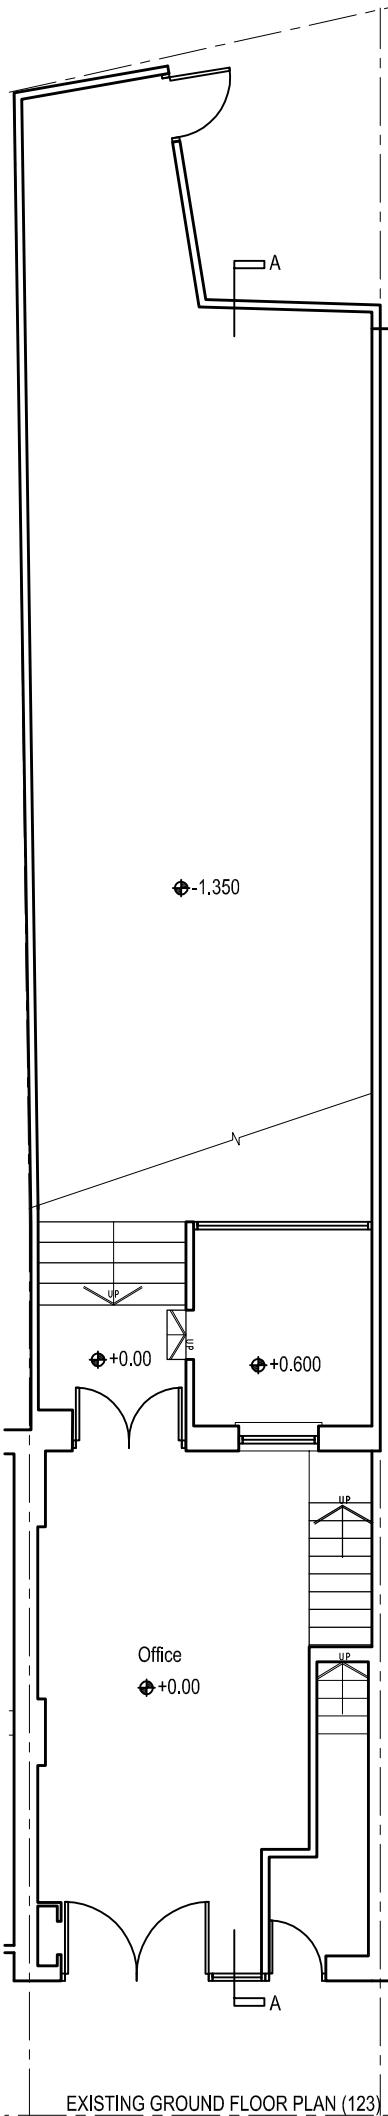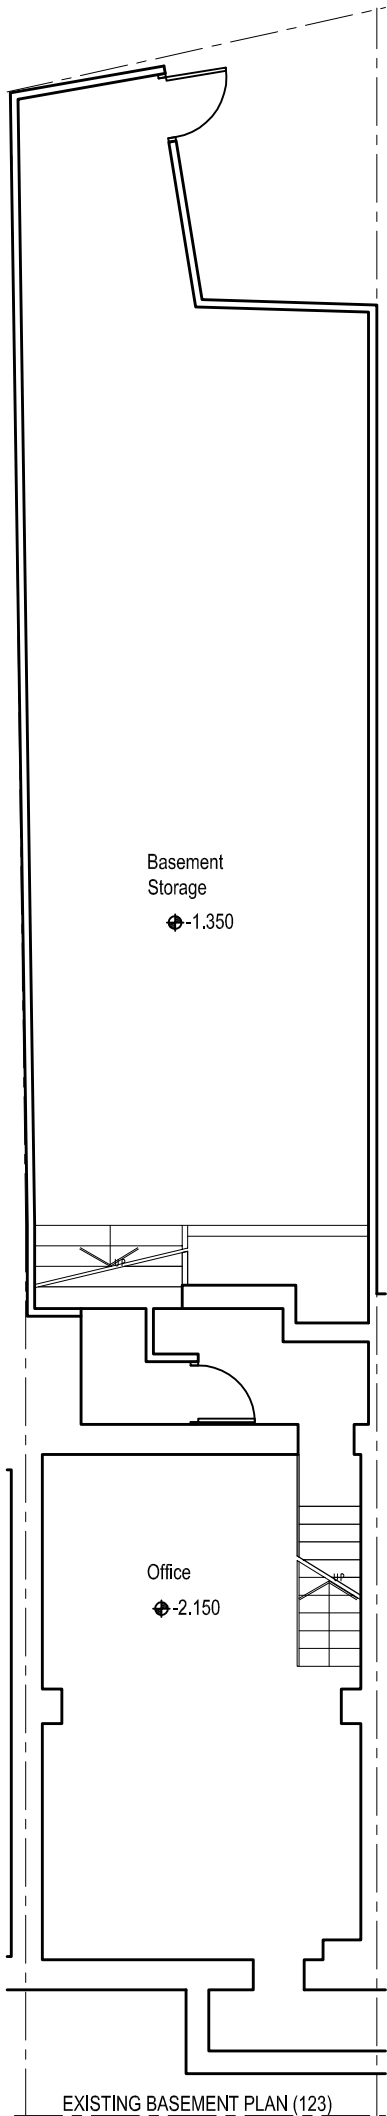

7A Existing Floor Plans

 

SCALE 1:100

	Client	Drawing Title Existing Floor Plans	Project Number 13/0097	Drawing Number	
	Project Title 123 Kentish Town Road, London NW1 8PB		Rev Date	Scale 1:100 (A3)	Sheet No. 13-97-20
			Date 01/12/15		
			Revised		
			Status		

7 -