




EXISTING FRONT ELEVATION

SCALE 1:100
0 1 2 3 4 5 6M




PROPOSED FRONT ELEVATION

SCALE 1:100
0 1 2 3 4 5 6M

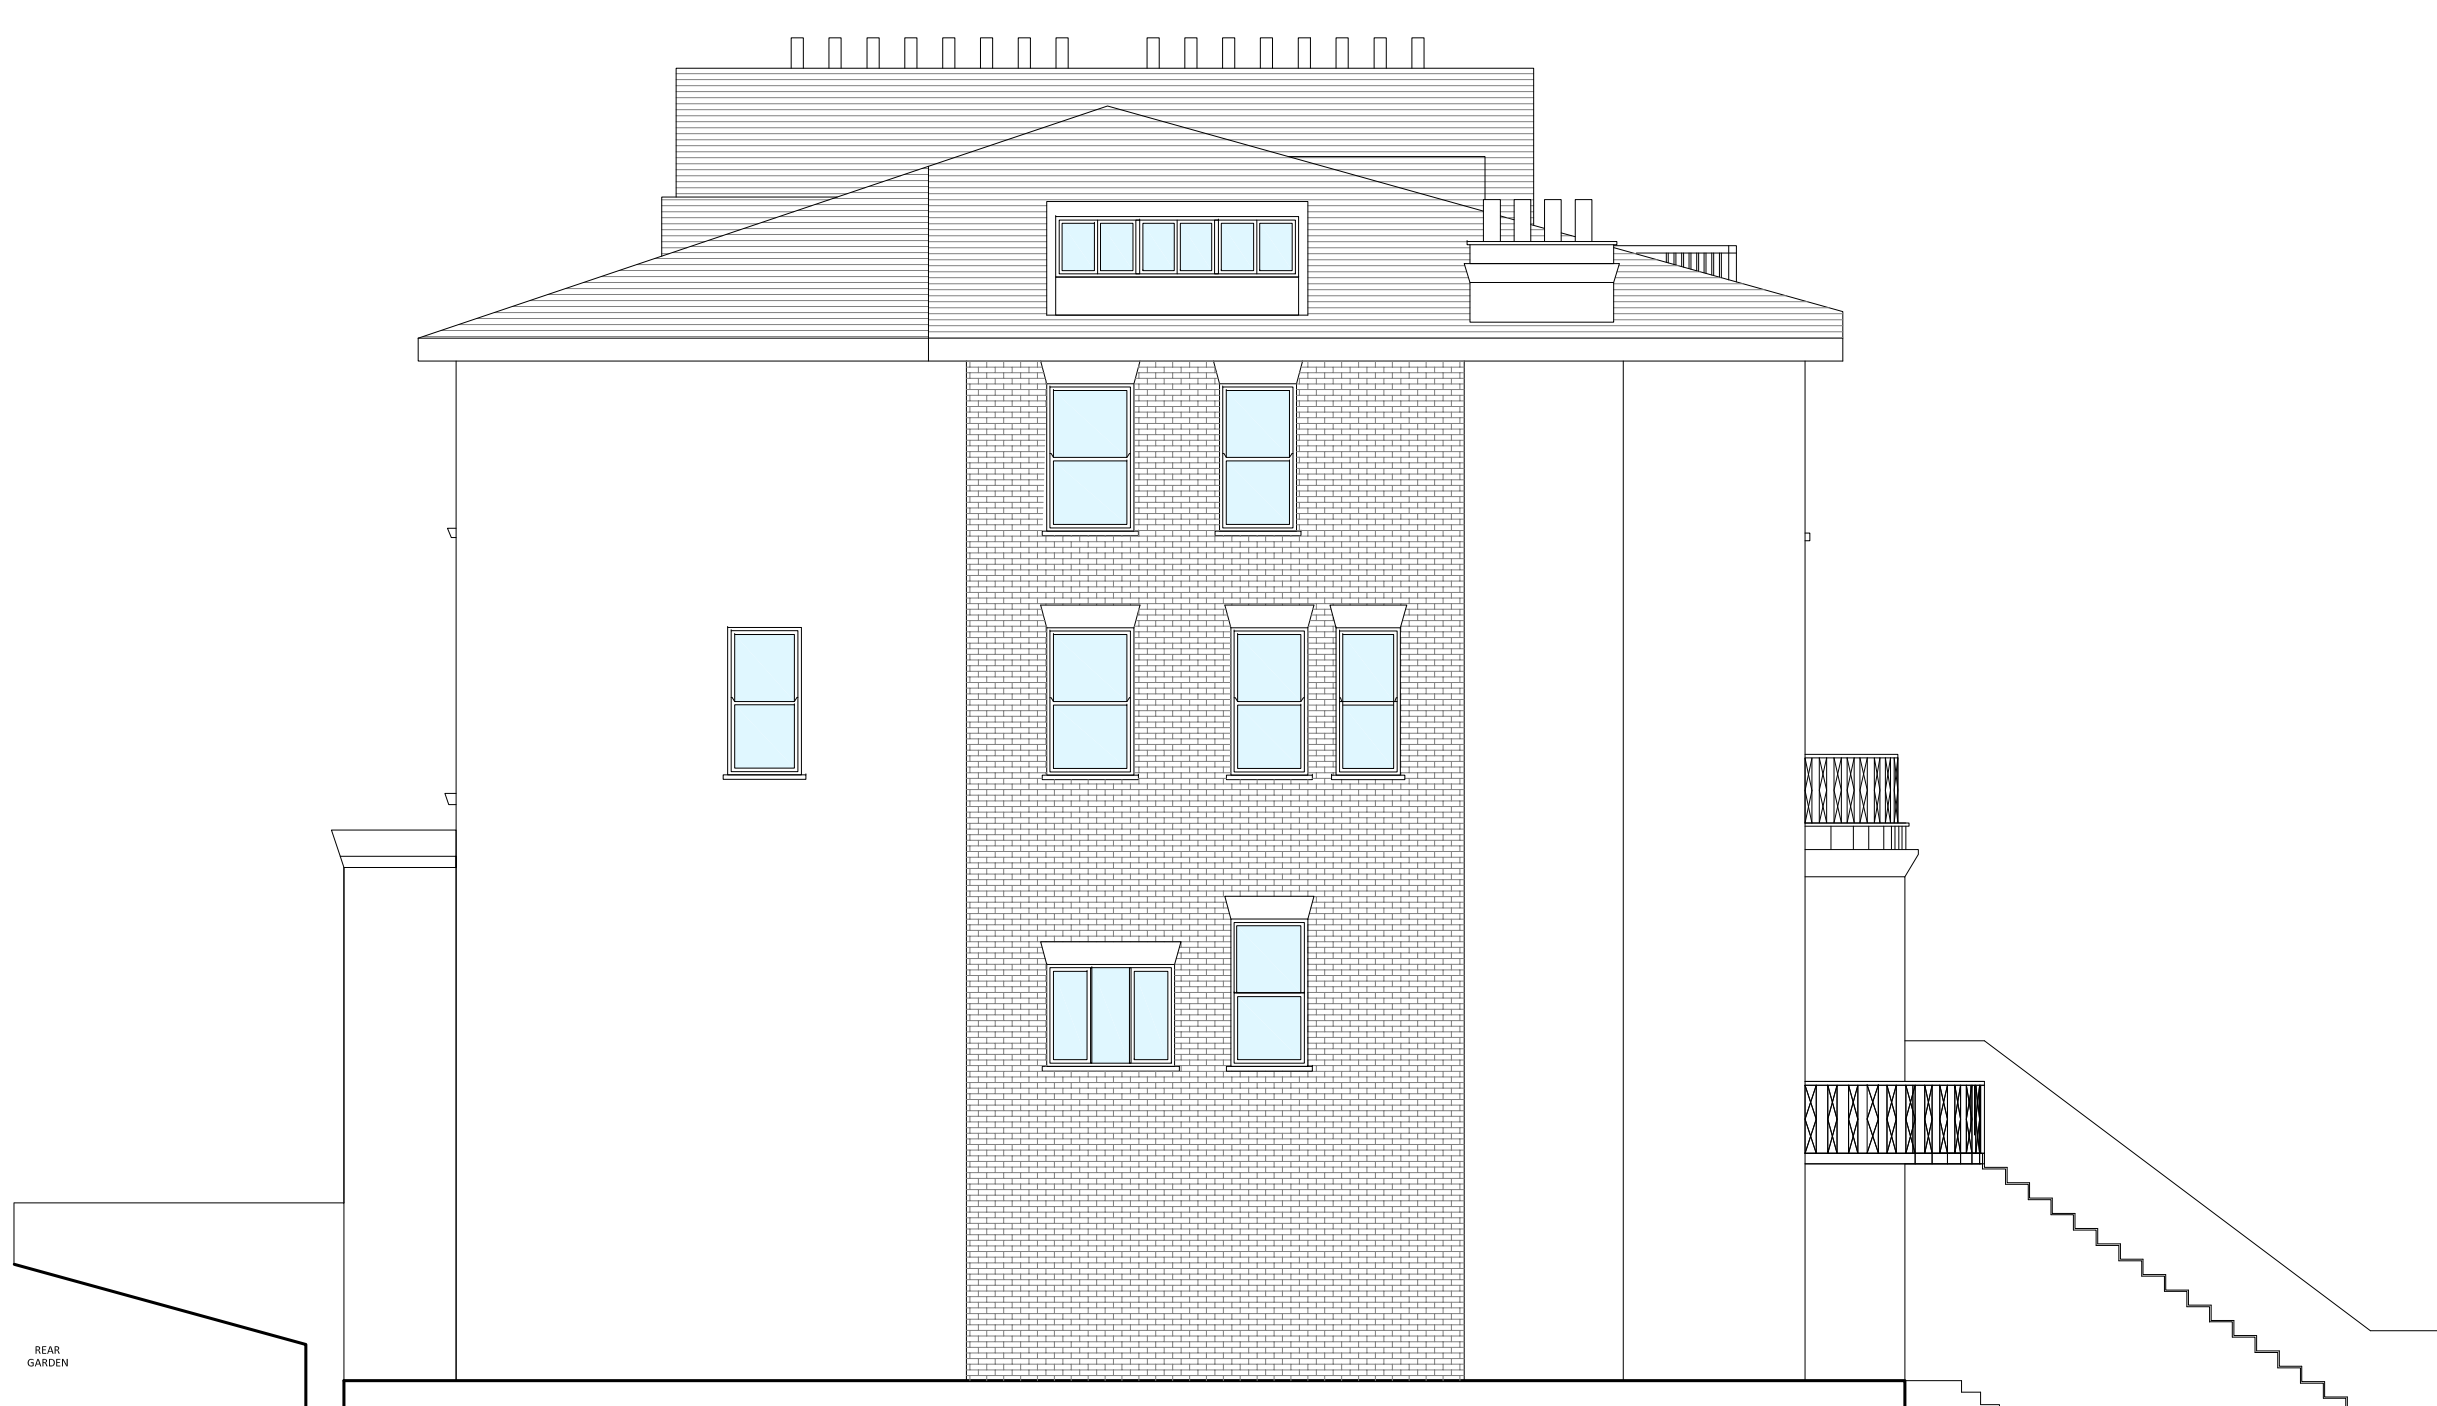

EXISTING SIDE ELEVATION

SCALE 1:100
0 1 2 3 4 5 6M

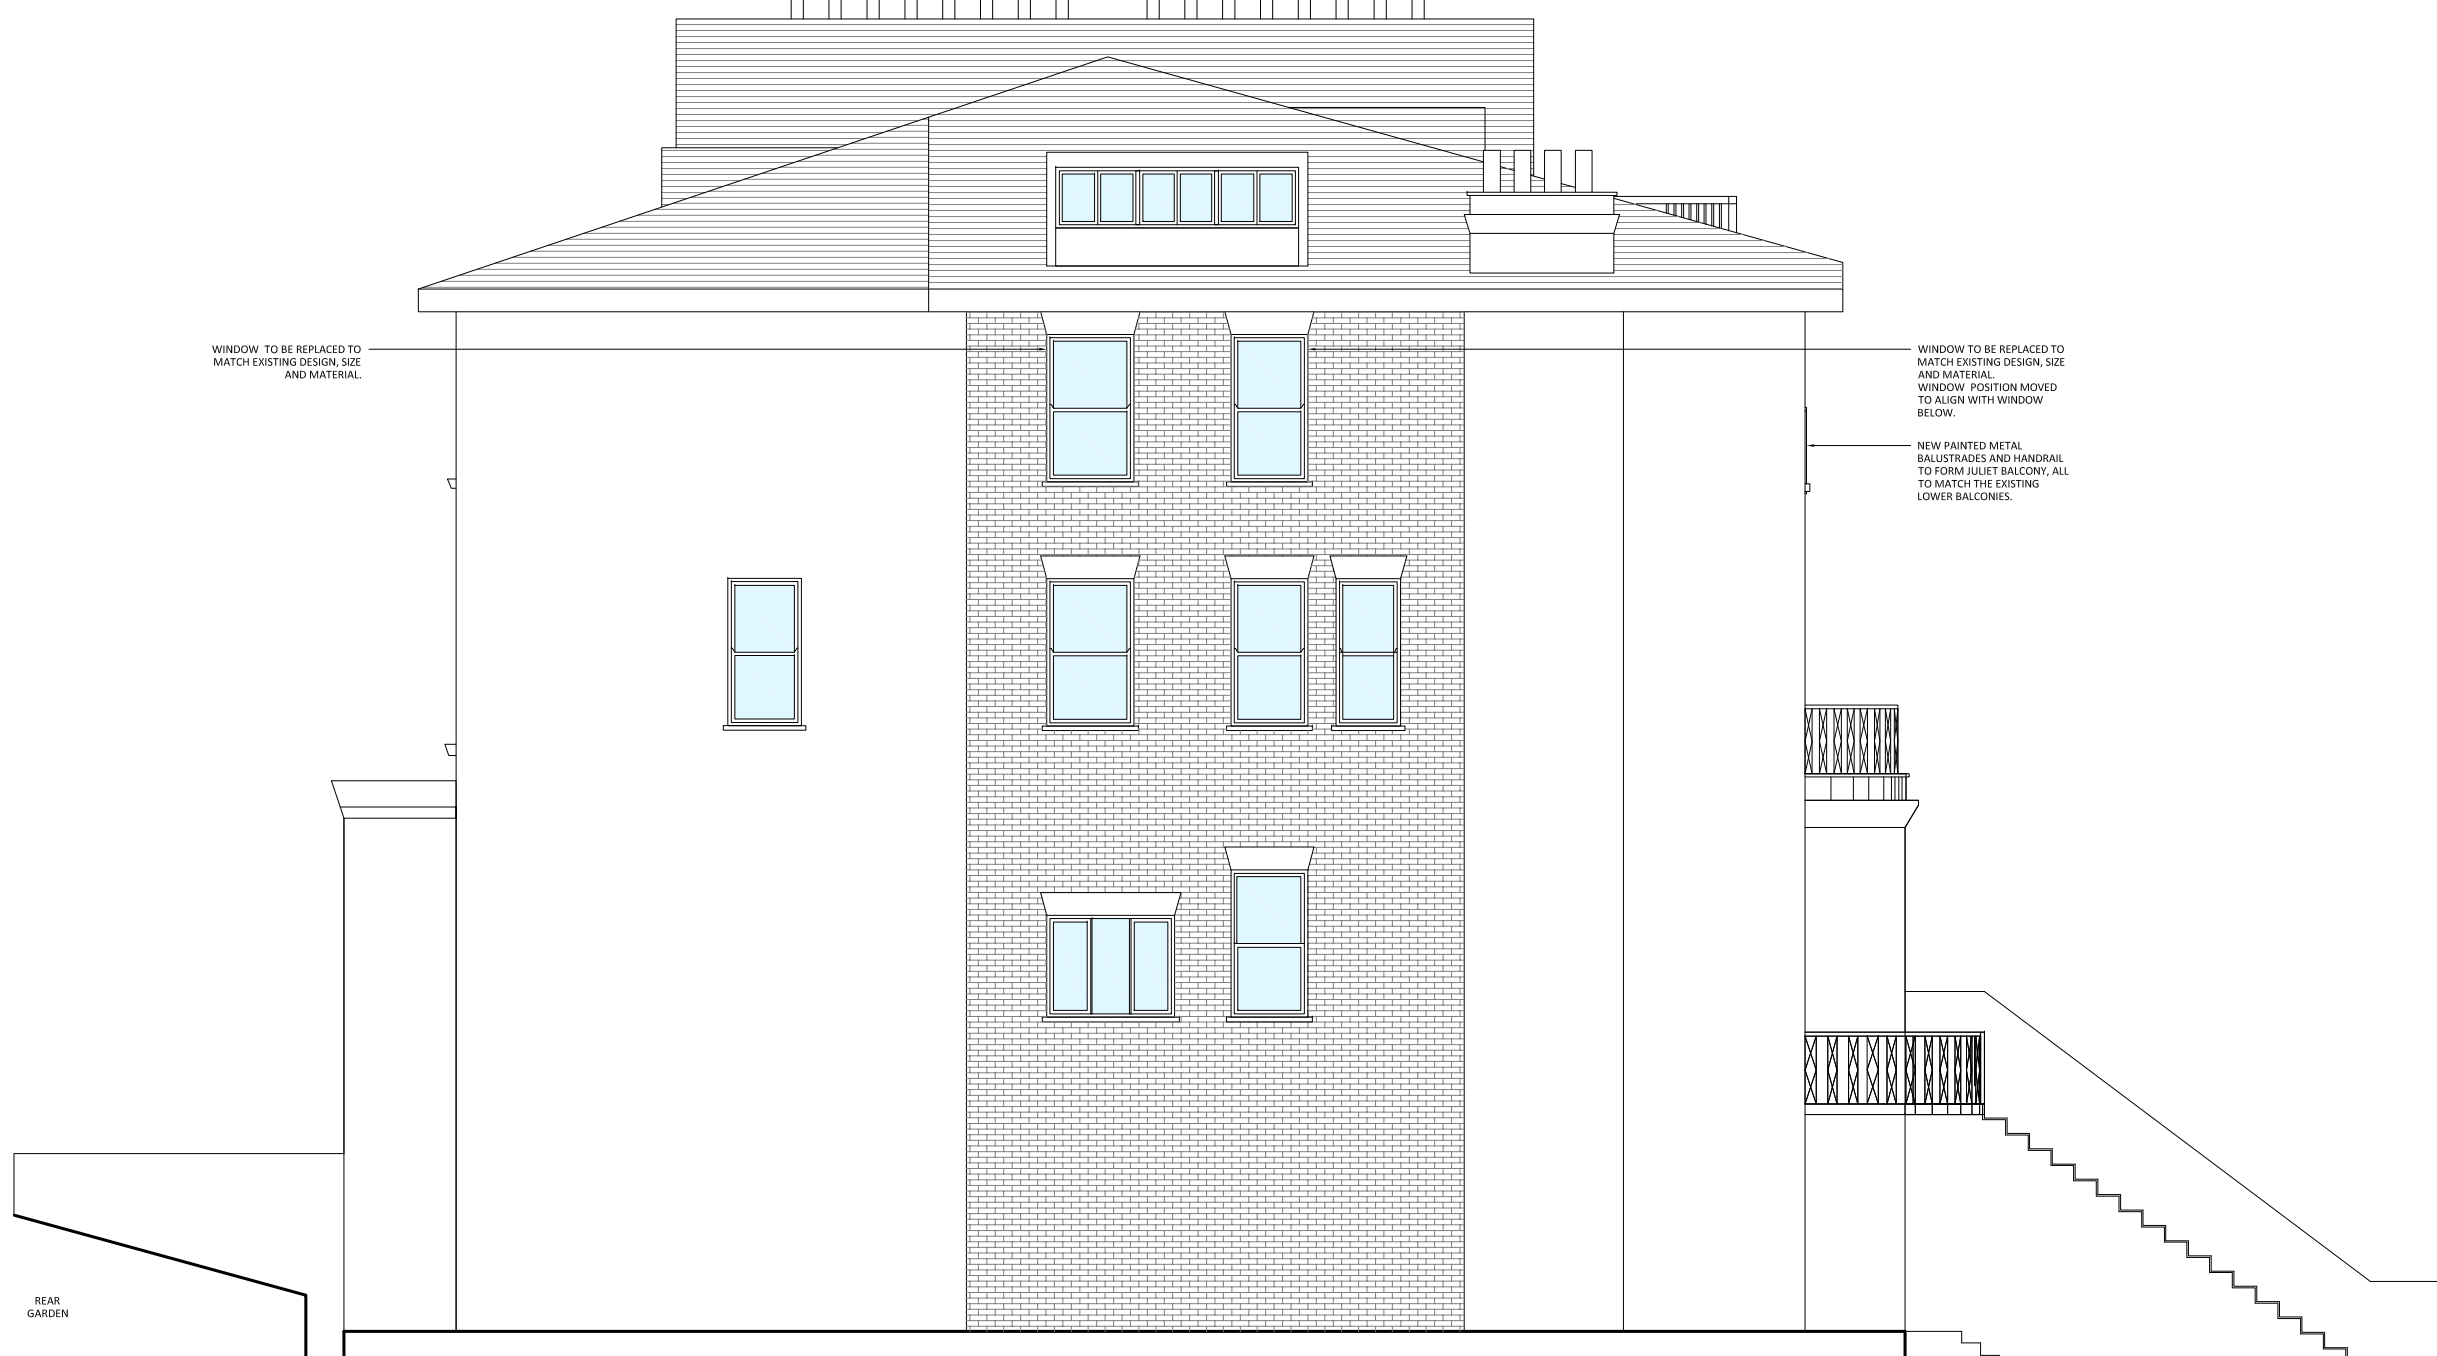

PROPOSED SIDE ELEVATION

SCALE 1:100
0 1 2 3 4 5 6M




EXISTING REAR ELEVATION

SCALE 1:100
0 1 2 3 4 5 6M




PROPOSED REAR ELEVATION

SCALE 1:100
0 1 2 3 4 5 6M

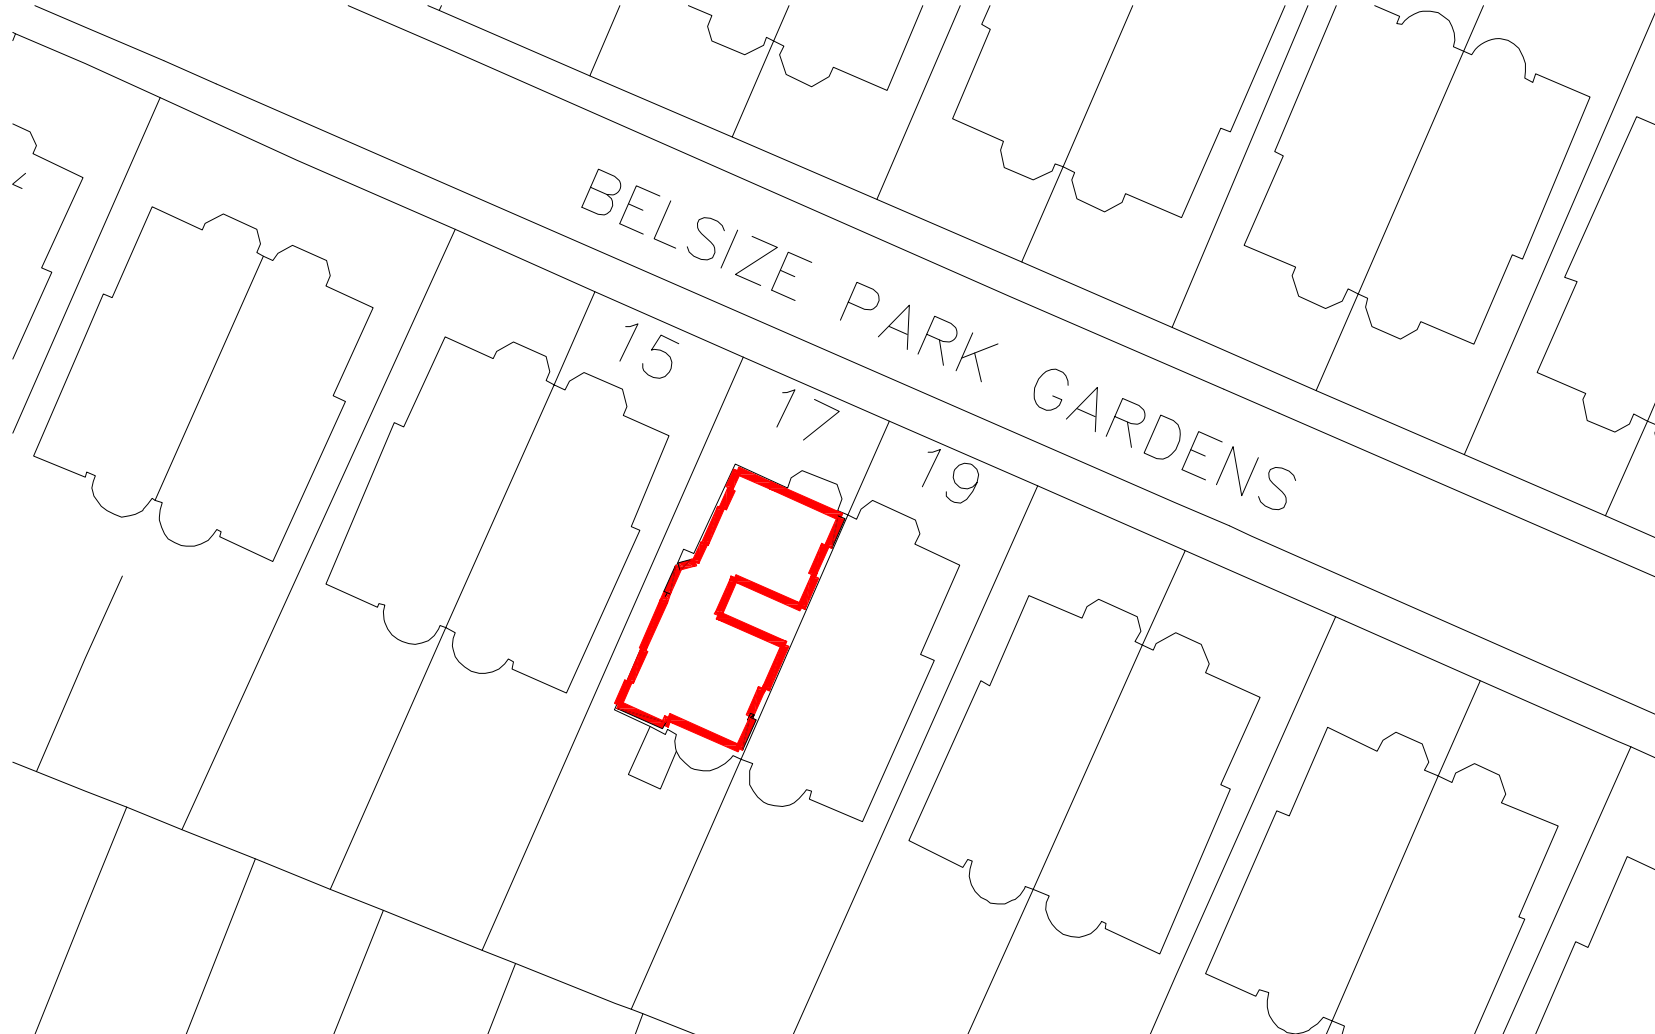

BLOCK PLAN

SCALE 1:500

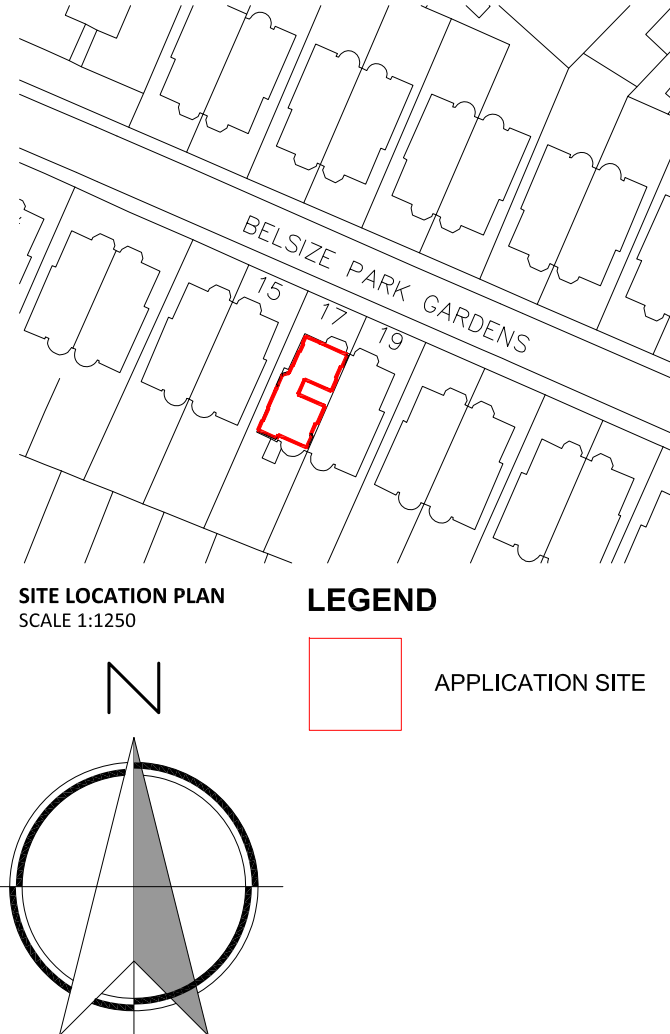



SITE LOCATION PLAN

SCALE 1:1250

LEGEND

APPLICATION SITE

SASH BOX WINDOWS WILL BE DONE TRADITIONALLY. ALL THE COMPONENTS WILL BE IN HARDWOOD(MERANTI).
THE MOLDING WILL BE FLAT OVOLO MATCHING THE EXISTING.
PARTING AND STAFF BEADS WILL HAVE WEATHERPILE. THE SIDE AND THE BOTTOM SASH WILL HAVE BUBBLE SOFT SEALS FOR EXTRA ISOLATION.
GLAZING 24MM(LOW E) DOUBLE GLAZED UNITS.

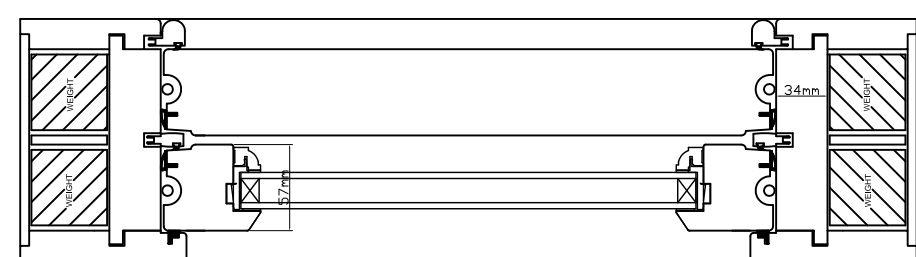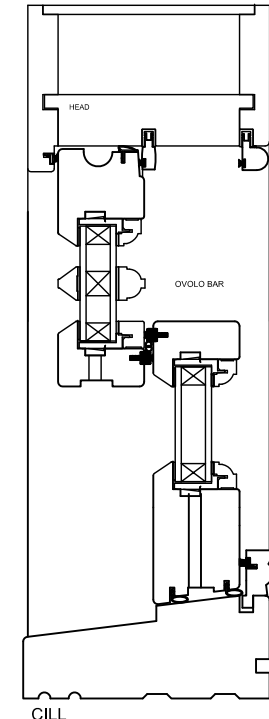

WINDOW DETAILS

SCALE 1:5

DISCLAIMER/NOTES:
1. THIS DRAWING IS THE COPYRIGHT OF RD ARCHITECTURE AND MUST NOT BE USED IN ANY WAY WITHOUT THEIR CONSENT.
2. WORK TO BE COMPLETED BEFORE WORKS COMMENCE ON SITE OR EVEN AT COSTING THE WORKS AND ANY DISCREPANCIES ARE TO BE MADE KNOWN TO RD ARCHITECTURE.
3. ANY WORK COMMENCED BEFORE PLANNING, BUILDING REGULATION, PARTY WALL OR SERVICES APPROVAL BY AT THE CLIENTS AND / OR CONTRACTORS OWN RISK.

PL0 / 23.06.16 Issued for submission.

REV. DATE DESCRIPTION

STATUS
FOR PLANNING APPROVAL

SITE ADDRESS
**SECOND FLOOR, 17 BELSIZE PARK GARDENS
LONDON, NW3 4JQ**

CLIENT
PRIVATE

PROJECT
REPLACEMENT OF WINDOWS AND ERECTION OF
BALCONY AT REAR ELEVATION

DRAWING TITLE
EXISTING AND PROPOSED ELEVATIONS,
BLOCK PLAN, SITE LOCATION PLAN AND WINDOW DETAILS

SCALE
AS SHOWN ON A1 PAPER

DRAWING NO. REV.
A301 / PL0

DRAWN BY: CHECKED BY: PROJECT NO.
IN: MR RD/15533

© 020 8387 5506 ec@rdarch.co.uk www.rdarch.co.uk
LIONHILL
SURVEYORS
Project Management Objections Party Wall Acquisitions Surveys Maintenance Programmes