


2A Existing Front Elevation

SCALE 1:100

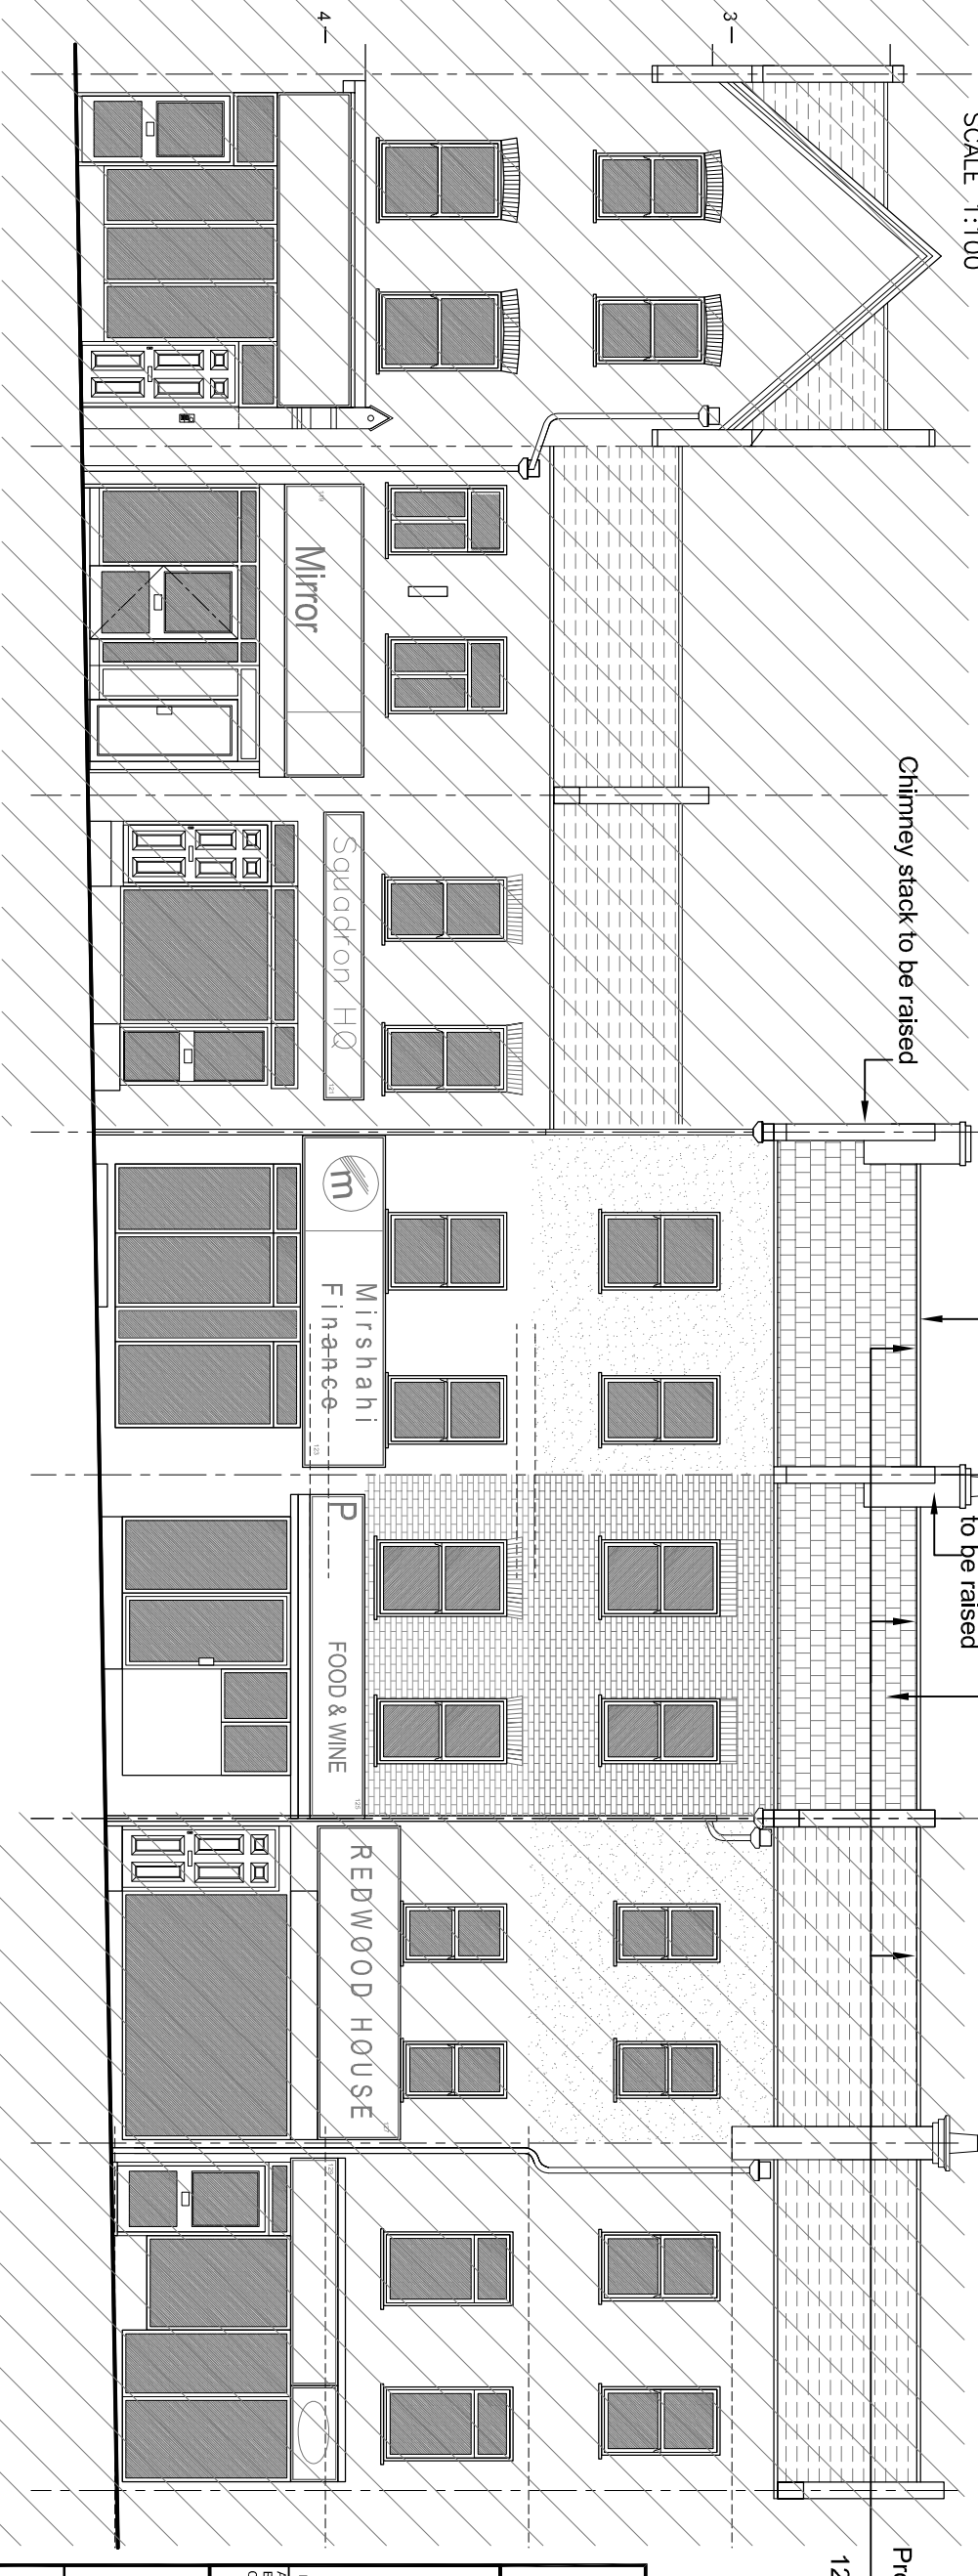

4A Proposed Front Elevation

SCALE 1:100

Legend of Materials:

- Walls:**
1. Front: White painted masonry/Render.
 2. Rear: Facing brickwork to match existing.
 3. White Timber windows to front and rear.

- Roof:**
4. Natural Slates to match existing.

- Drainage:**
5. Metal gutters and downpipes (black) to match existing.

NOTE:
 HATCHED AREAS DENOTES PROPERTIES NOT FORMING PART OF APPLICATIONS

Proposed level to match adjacent height approved previously for 127 (APP/X5210/W/15/3011894)

Project Title		Roof Extension	
Drawing Title			
Street Elevation			
Kentish Town Road			
Rev. Date	Description	Rev. By	Clad By
A 11/05/16	Planning amendment	NP	SK
B 13/05/16	Planning amendment	NP	SK
C 29/06/16	Planning amendment	NP	SK
Project Number	13/0097	Drawing Number	
Scale	1:100@A3	Sheet No.	
Date	08/02/16	13-97-34	Rev. C
Revised	29/06/16		
Status			