

1 -





2 -

3 -

4 -


5 -

6 -

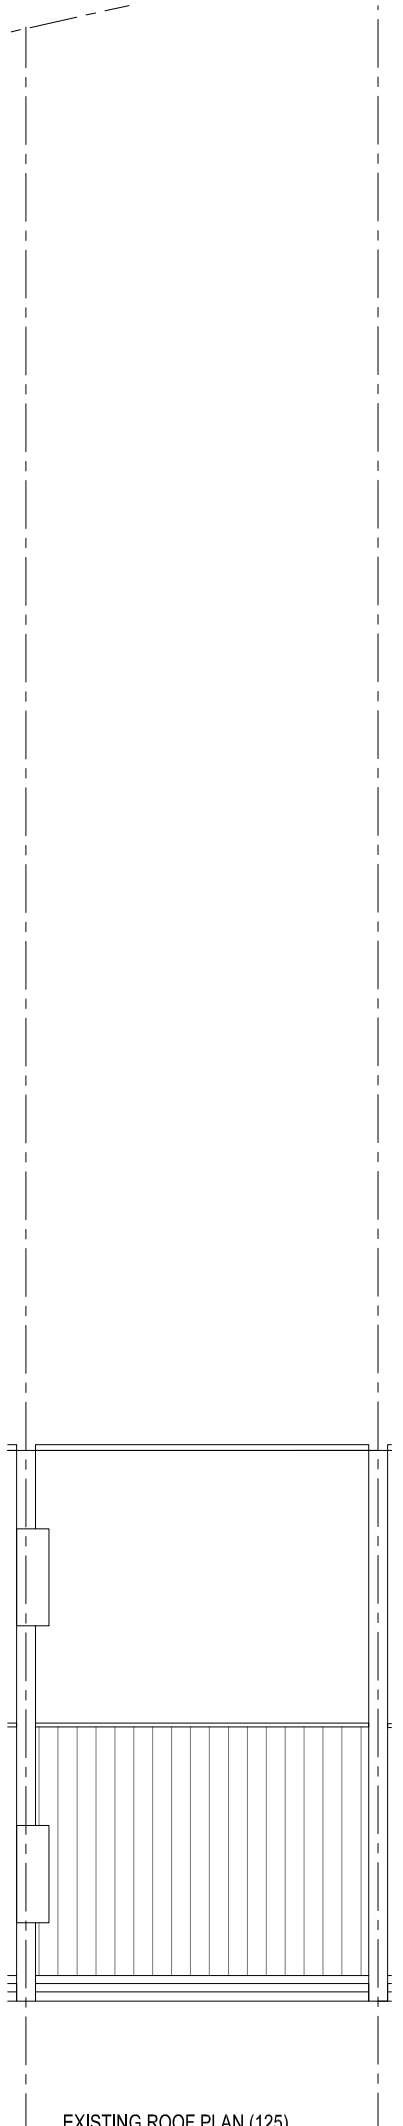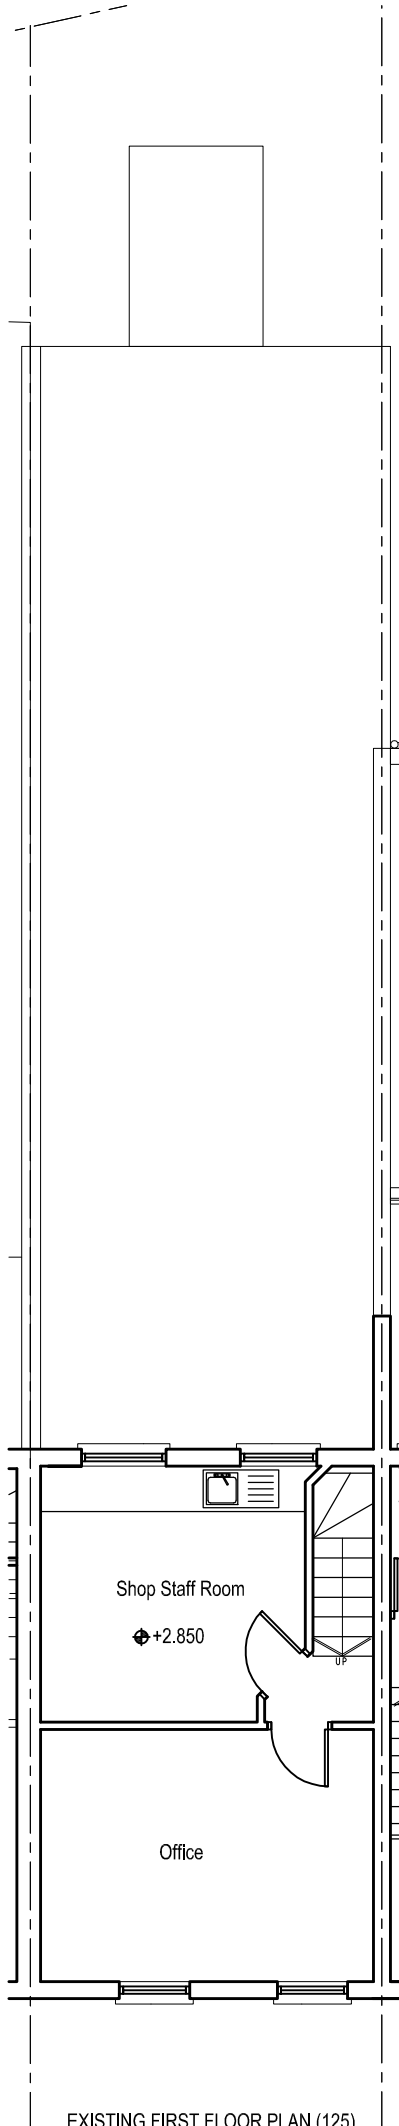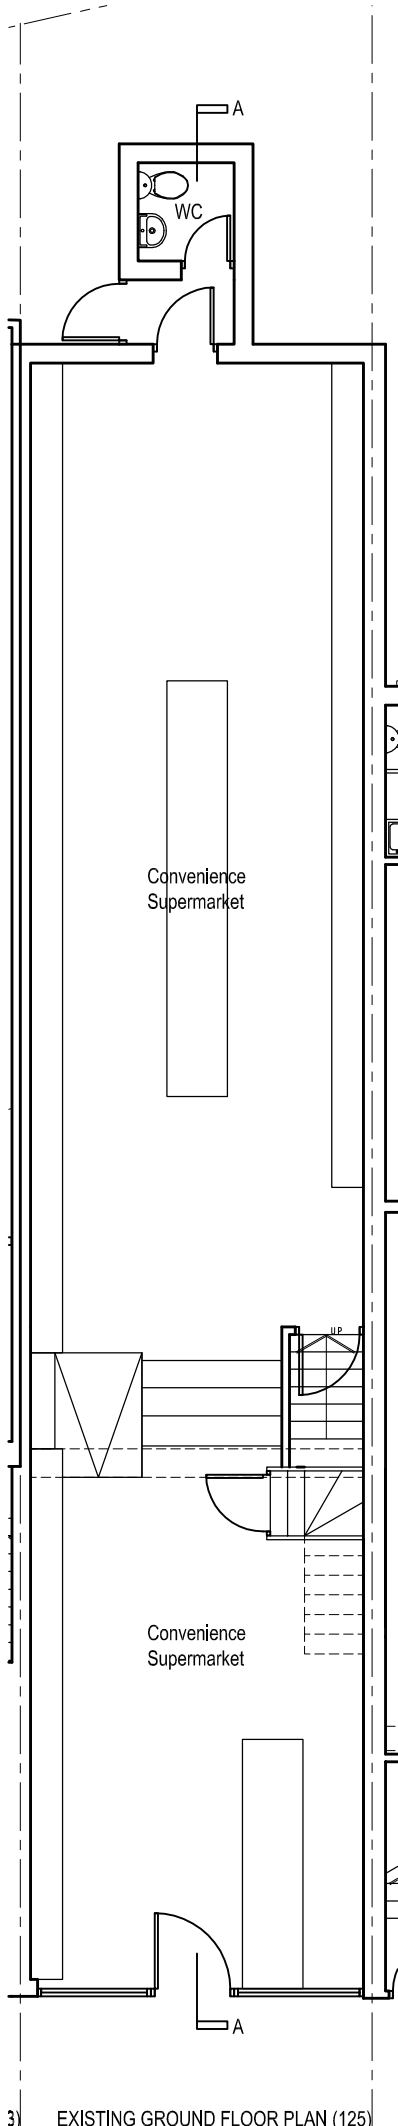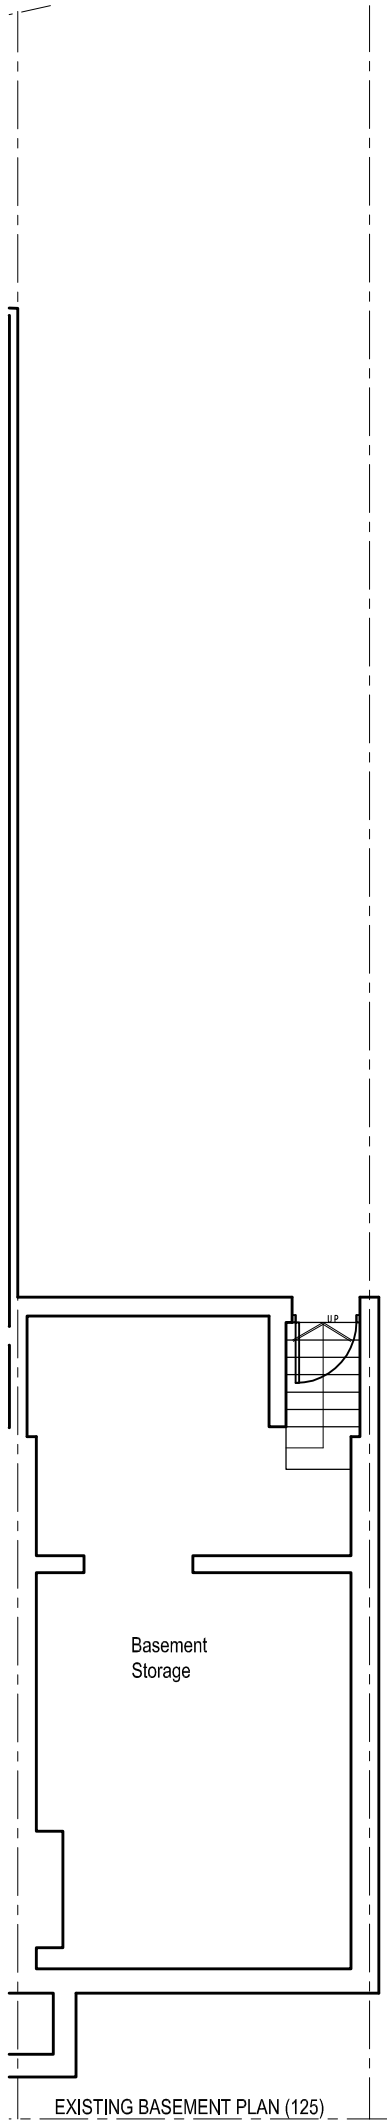

**7A** Existing Floor Plans

SCALE 1:100

 

7 -

	Client	Drawing Title <b>Existing Floor Plans</b>	Project Number 13/0097	Drawing Number	
	Project Title 125 Kentish Town Road, London NW1 8PB		Rev Date	Scale 1:100 (A3)	Sheet No. 13-97-30
			Date 01/12/15	Status	
			Revised		