


2A Existing Rear Elevation

SCALE 1:100

 


- Legend of Materials:**
- Walls:**
1. Front: White painted masonry.
 2. Rear: Facing brickwork to match existing.
 3. White Timber windows to front and rear.
- Roof:**
4. Natural slates to match existing.
- Drainage:**
5. Metal gutters and downpipes (black) to match existing.

Proposed level to match adjacent height approved previously for 127 (APP/X5210/W/15/3014894)


ELEVATION OF 127 ELEVATION OF 125 ELEVATION OF 123 ELEVATION OF 121 ELEVATION OF 119

Application number 2015/6736/P Application number 2015/6735/P

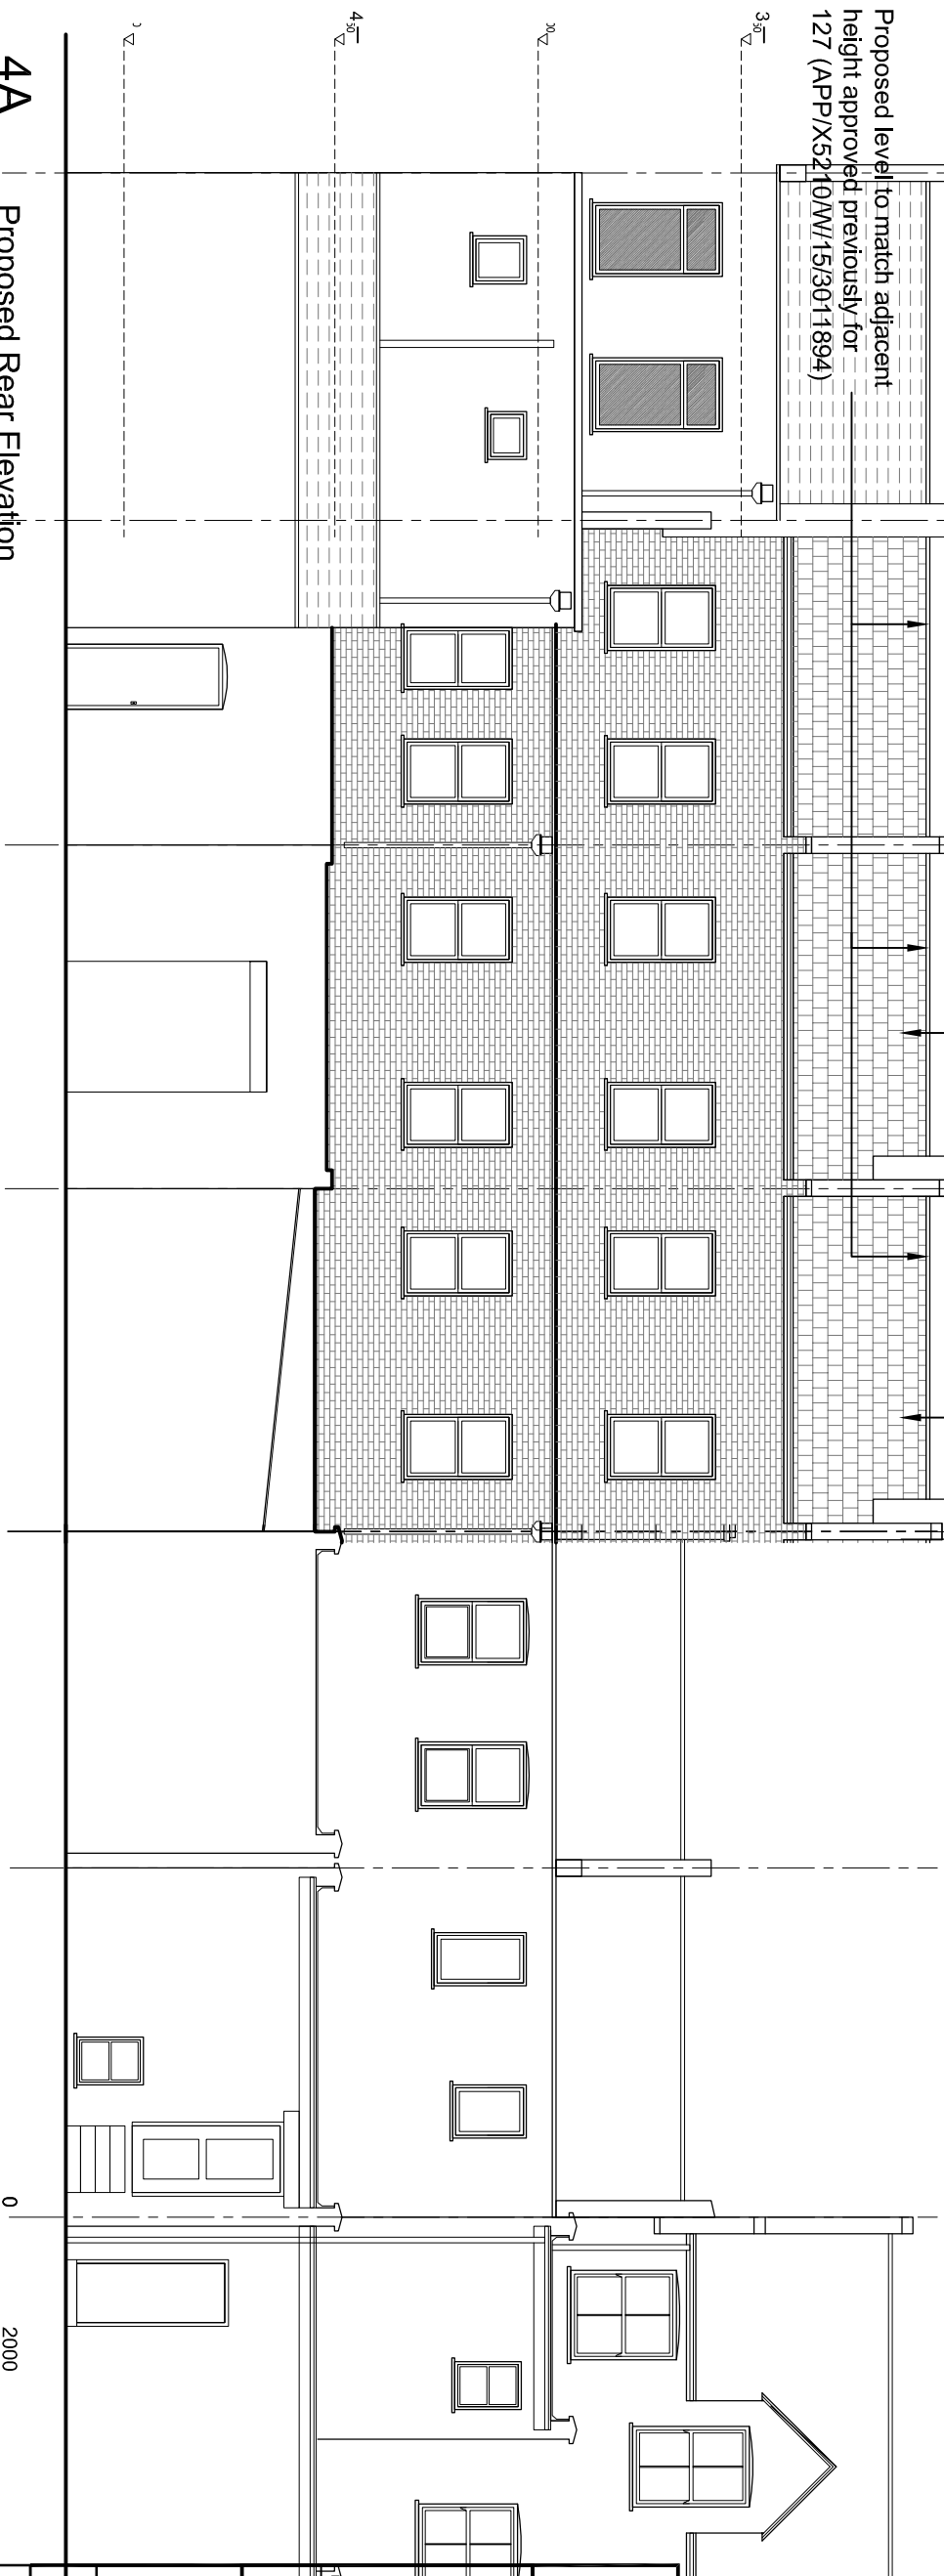

4A Proposed Rear Elevation

SCALE 1:100

 

Project Title		Rear Elevation	
Project Title		Kentish Town Road	
Rev	Date	Rev	Date
1	08/02/16	1	08/02/16
2	06/06/16	2	06/06/16
Project Number		Drawing Number	
13/0097		13-97-35	
Scale		Sheet No.	
1:100@A3		A	
Project Name		Project Name	
Kentish Town Road		Kentish Town Road	
Project Status		Project Status	
A		A	
