


WEST ELEVATION

EAST ELEVATION



SOUTH ELEVATION

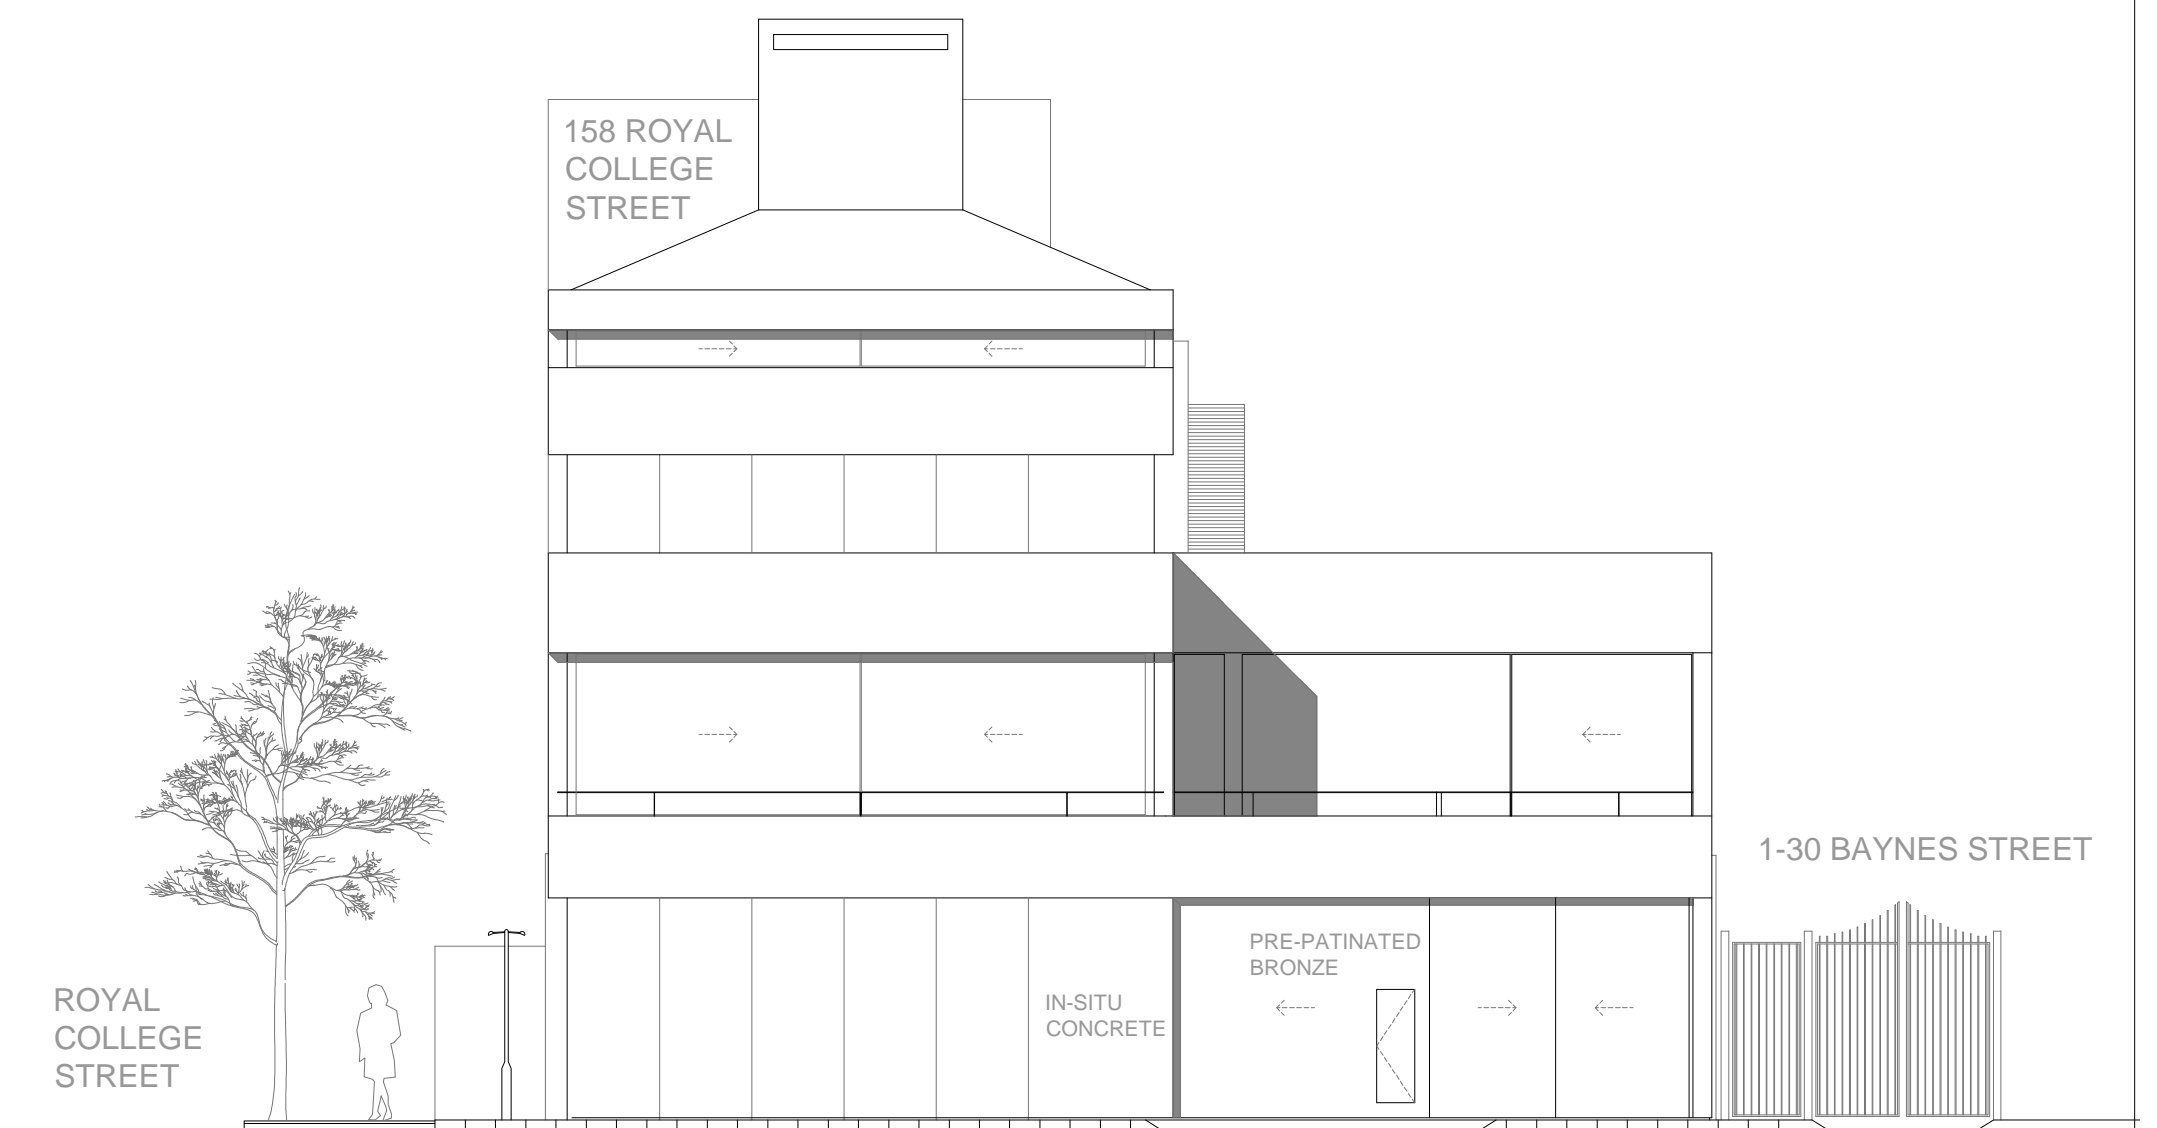

**HENNING  
STUMMEL**  
ARCHITECTS LTD

Tin House  
2 Smugglers Yard, Devonport Road  
London W12 8HU, United Kingdom  
+44 (0) 797 313 1882  
mail@henningstummelarchitects.co.uk  
www.henningstummelarchitects.co.uk



Date	Drawn	Description	Project No.	101_152 Royal College Street	
16-07-15	C.M	Planning Application	Drawing Title	Proposed Elevations	
10-06-16	E.S	Planning Application - Revision	Date	July 2015	Scale 1:100 @ A3
17-06-16	E.S	Planning Application - Revision	Drawing No.	101_PA_200	Rev. B
30-06-16	P.C	Planning Application - Revision	Drawing No.	101_PA_200	Rev. C

Copyright Henning Stummel Architects Ltd