




TOP FLOOR

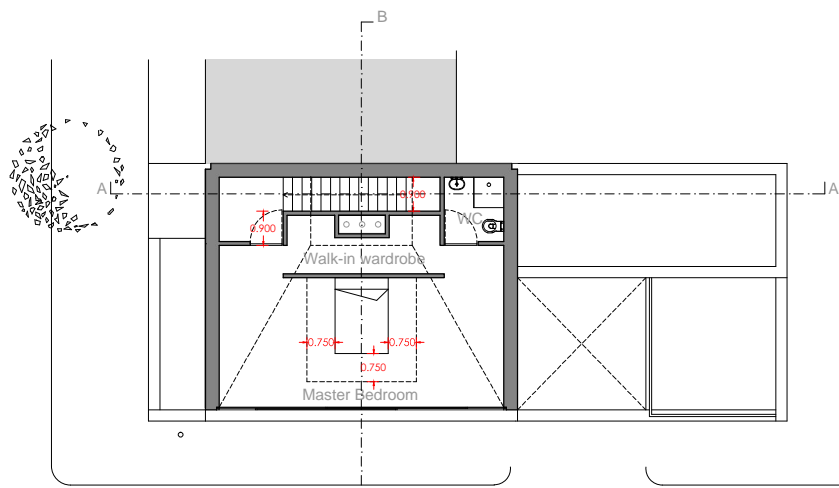


SECOND FLOOR

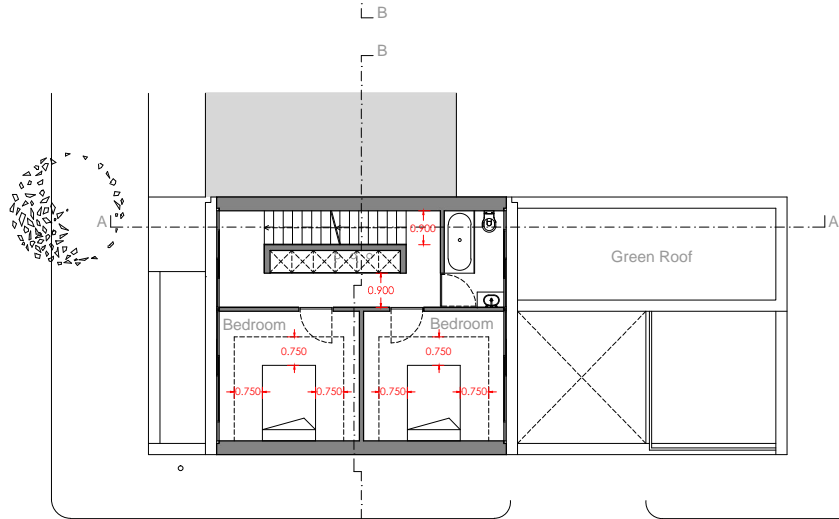


FIRST FLOOR

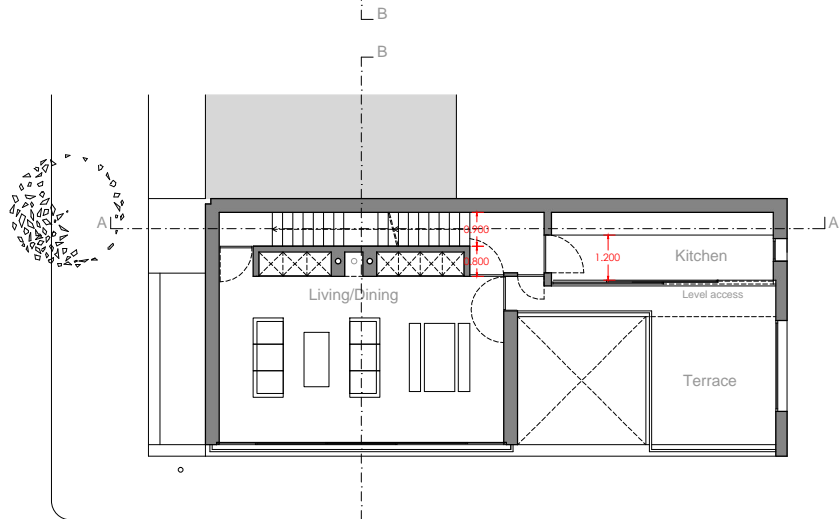

GROUND FLOOR

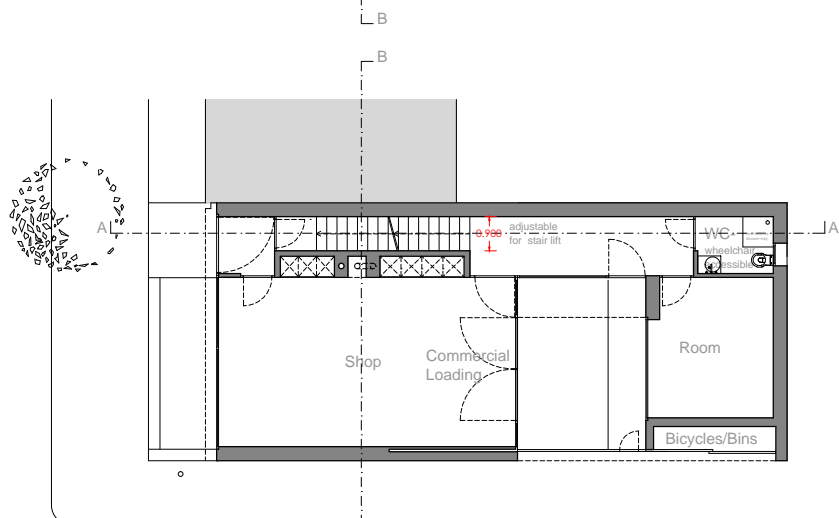

BASEMENT

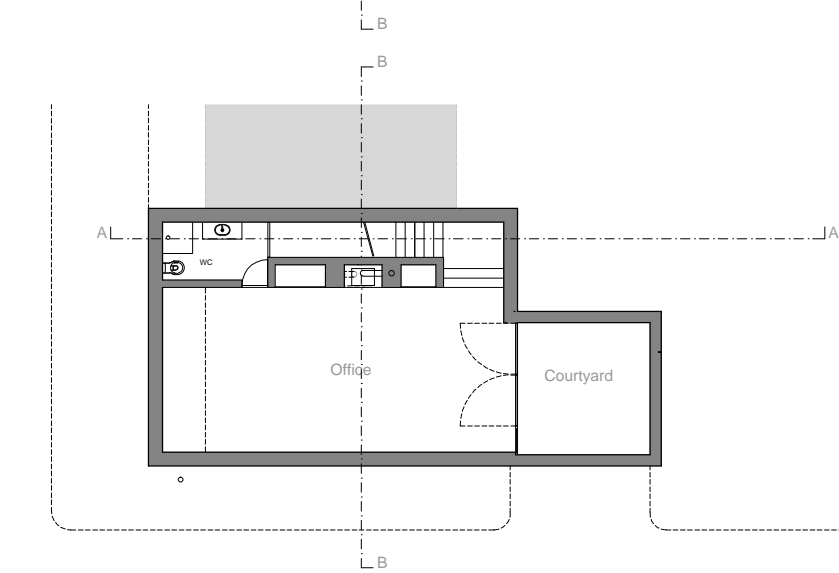

**HENNING
STUMMEL**
ARCHITECTS LTD

Tin House
2 Smugglers Yard, Devonport Road
London W12 8HU, United Kingdom
+44 (0) 797 313 1882
mail@henningstummelarchitects.co.uk
www.henningstummelarchitects.co.uk



0 5m

Date	Drawn	Description	Project No.	101_152 Royal College Street	
16-07-15	C.M	Planning Application	Drawing Title	Proposed Floor Plans	
10-06-16	E.S.	Planning Application - Revision	Date	July 2015	Scale 1:200 @ A3
17-06-16	E.S.	Planning Application - Revision	Drawing No.	101_PA_100	Rev. B
30-06-16	P.C.	Planning Application - Revision	Drawing No.	101_PA_100	Rev. C