


Please note that information used to produce these drawings is based on measured survey supplied by others; Heritage Architecture can not be held responsible for any inaccuracies that may exist. Please do not scale drawings. All dimensions should be verified on site.

Proposed West elevation - Scale 1:100

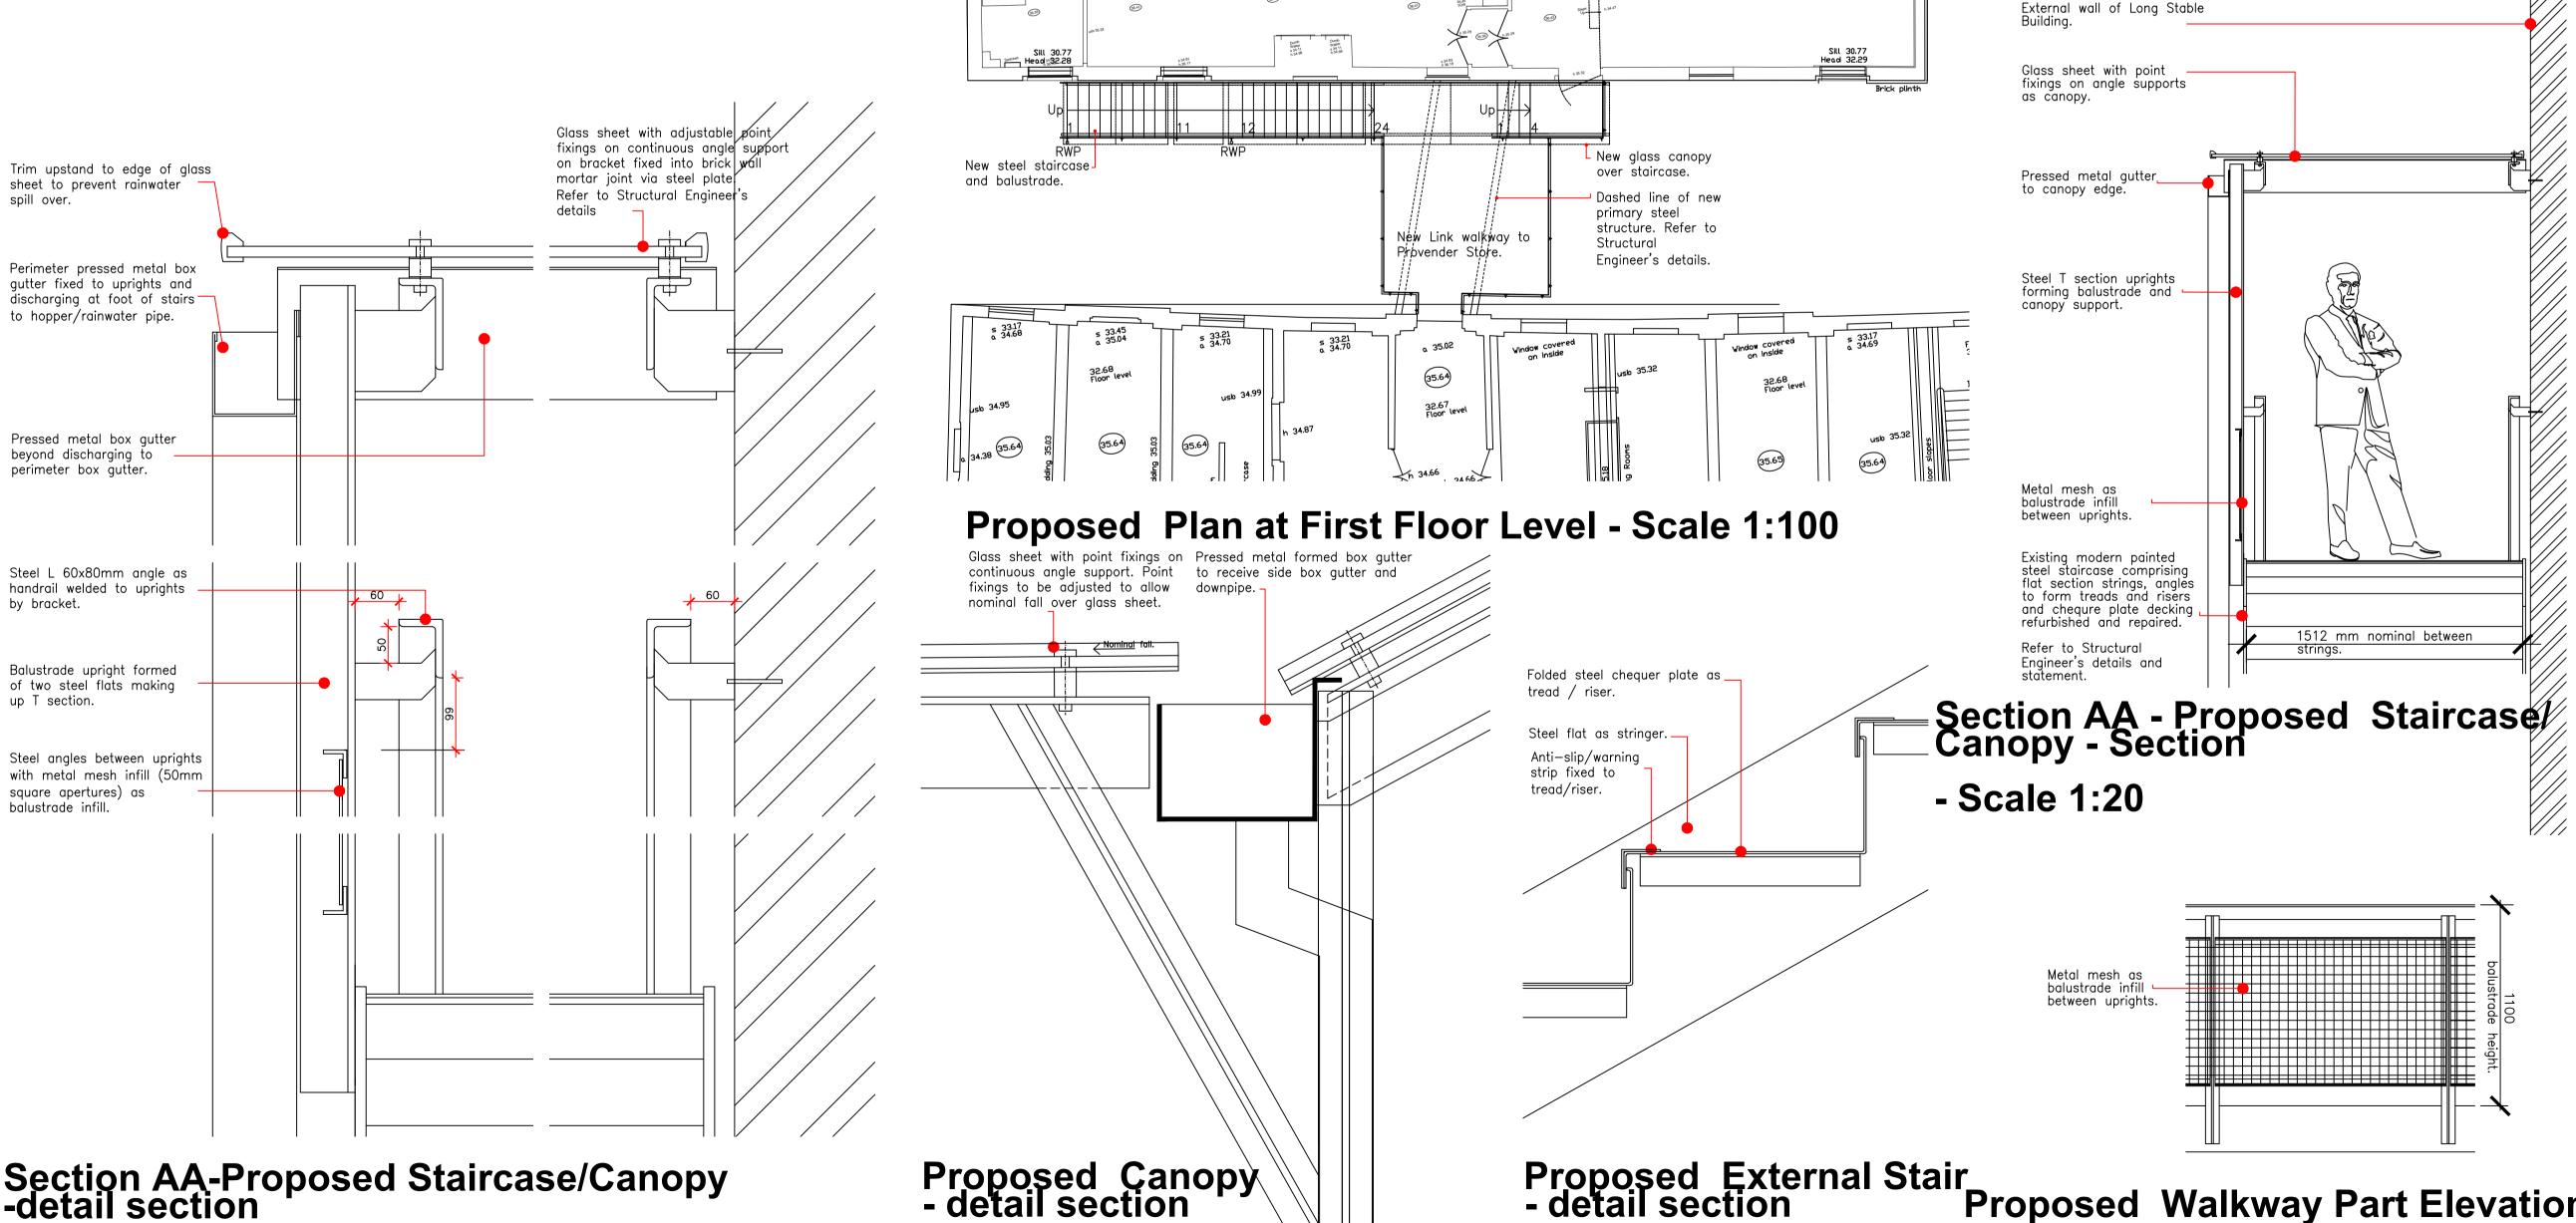

- Scale 1:5

Section AA-Proposed Staircase/Canopy -detail section

- Scale 1:5

- Scale 1:5

Proposed External Stair - detail section Proposed Walkway Part Elevation

- Scale 1:20

Camden Stables Market London

United Kingdom

STANLEY SIDINGS LTD

Camden Stables Market LONG STABLE (BLOCK C)

Drawing Title

Proposed External Stair and Link & Canopy-Plan, Elevations & Details

Scale varies @ A1

Planning & Listed Building Consent

June 2016

E-mail: info@heritagemail.co.uk



C/B-02

STEPHEN LEVRANT HERITAGE ARCHITECTURE 62 British Grove, London, W4 2NL