



Revisions		
P1	28/03/16	Planning Submission
P2	25/05/16	Planning Submission
P3	27/06/16	Planning Submission

 

Information contained within this drawing is the sole copyright of IA Ltd, and is not to be reproduced without express permission. No implied licence exists. This drawing not to be used for land transfer or valuation purposes. Do not scale from this drawing. All dimensions & levels are to be checked on site by the contractor. Issued for purposes indicated only. Drawing errors and omissions to be reported to the architect.

Client	Xavier Menguy & Laura Bolohan
Project	77 Lawn Road NW3 2XB
Drawing Title	Proposed General Arrangement Ground Floor plan

Status	Planning	Drawn	EN	Checked	ET
Scale	1:100 @ A3 / 1:50 @ A1	Date	June 16		
Drwg. No. & Revision	<b>LWN_GA00-P3</b>				

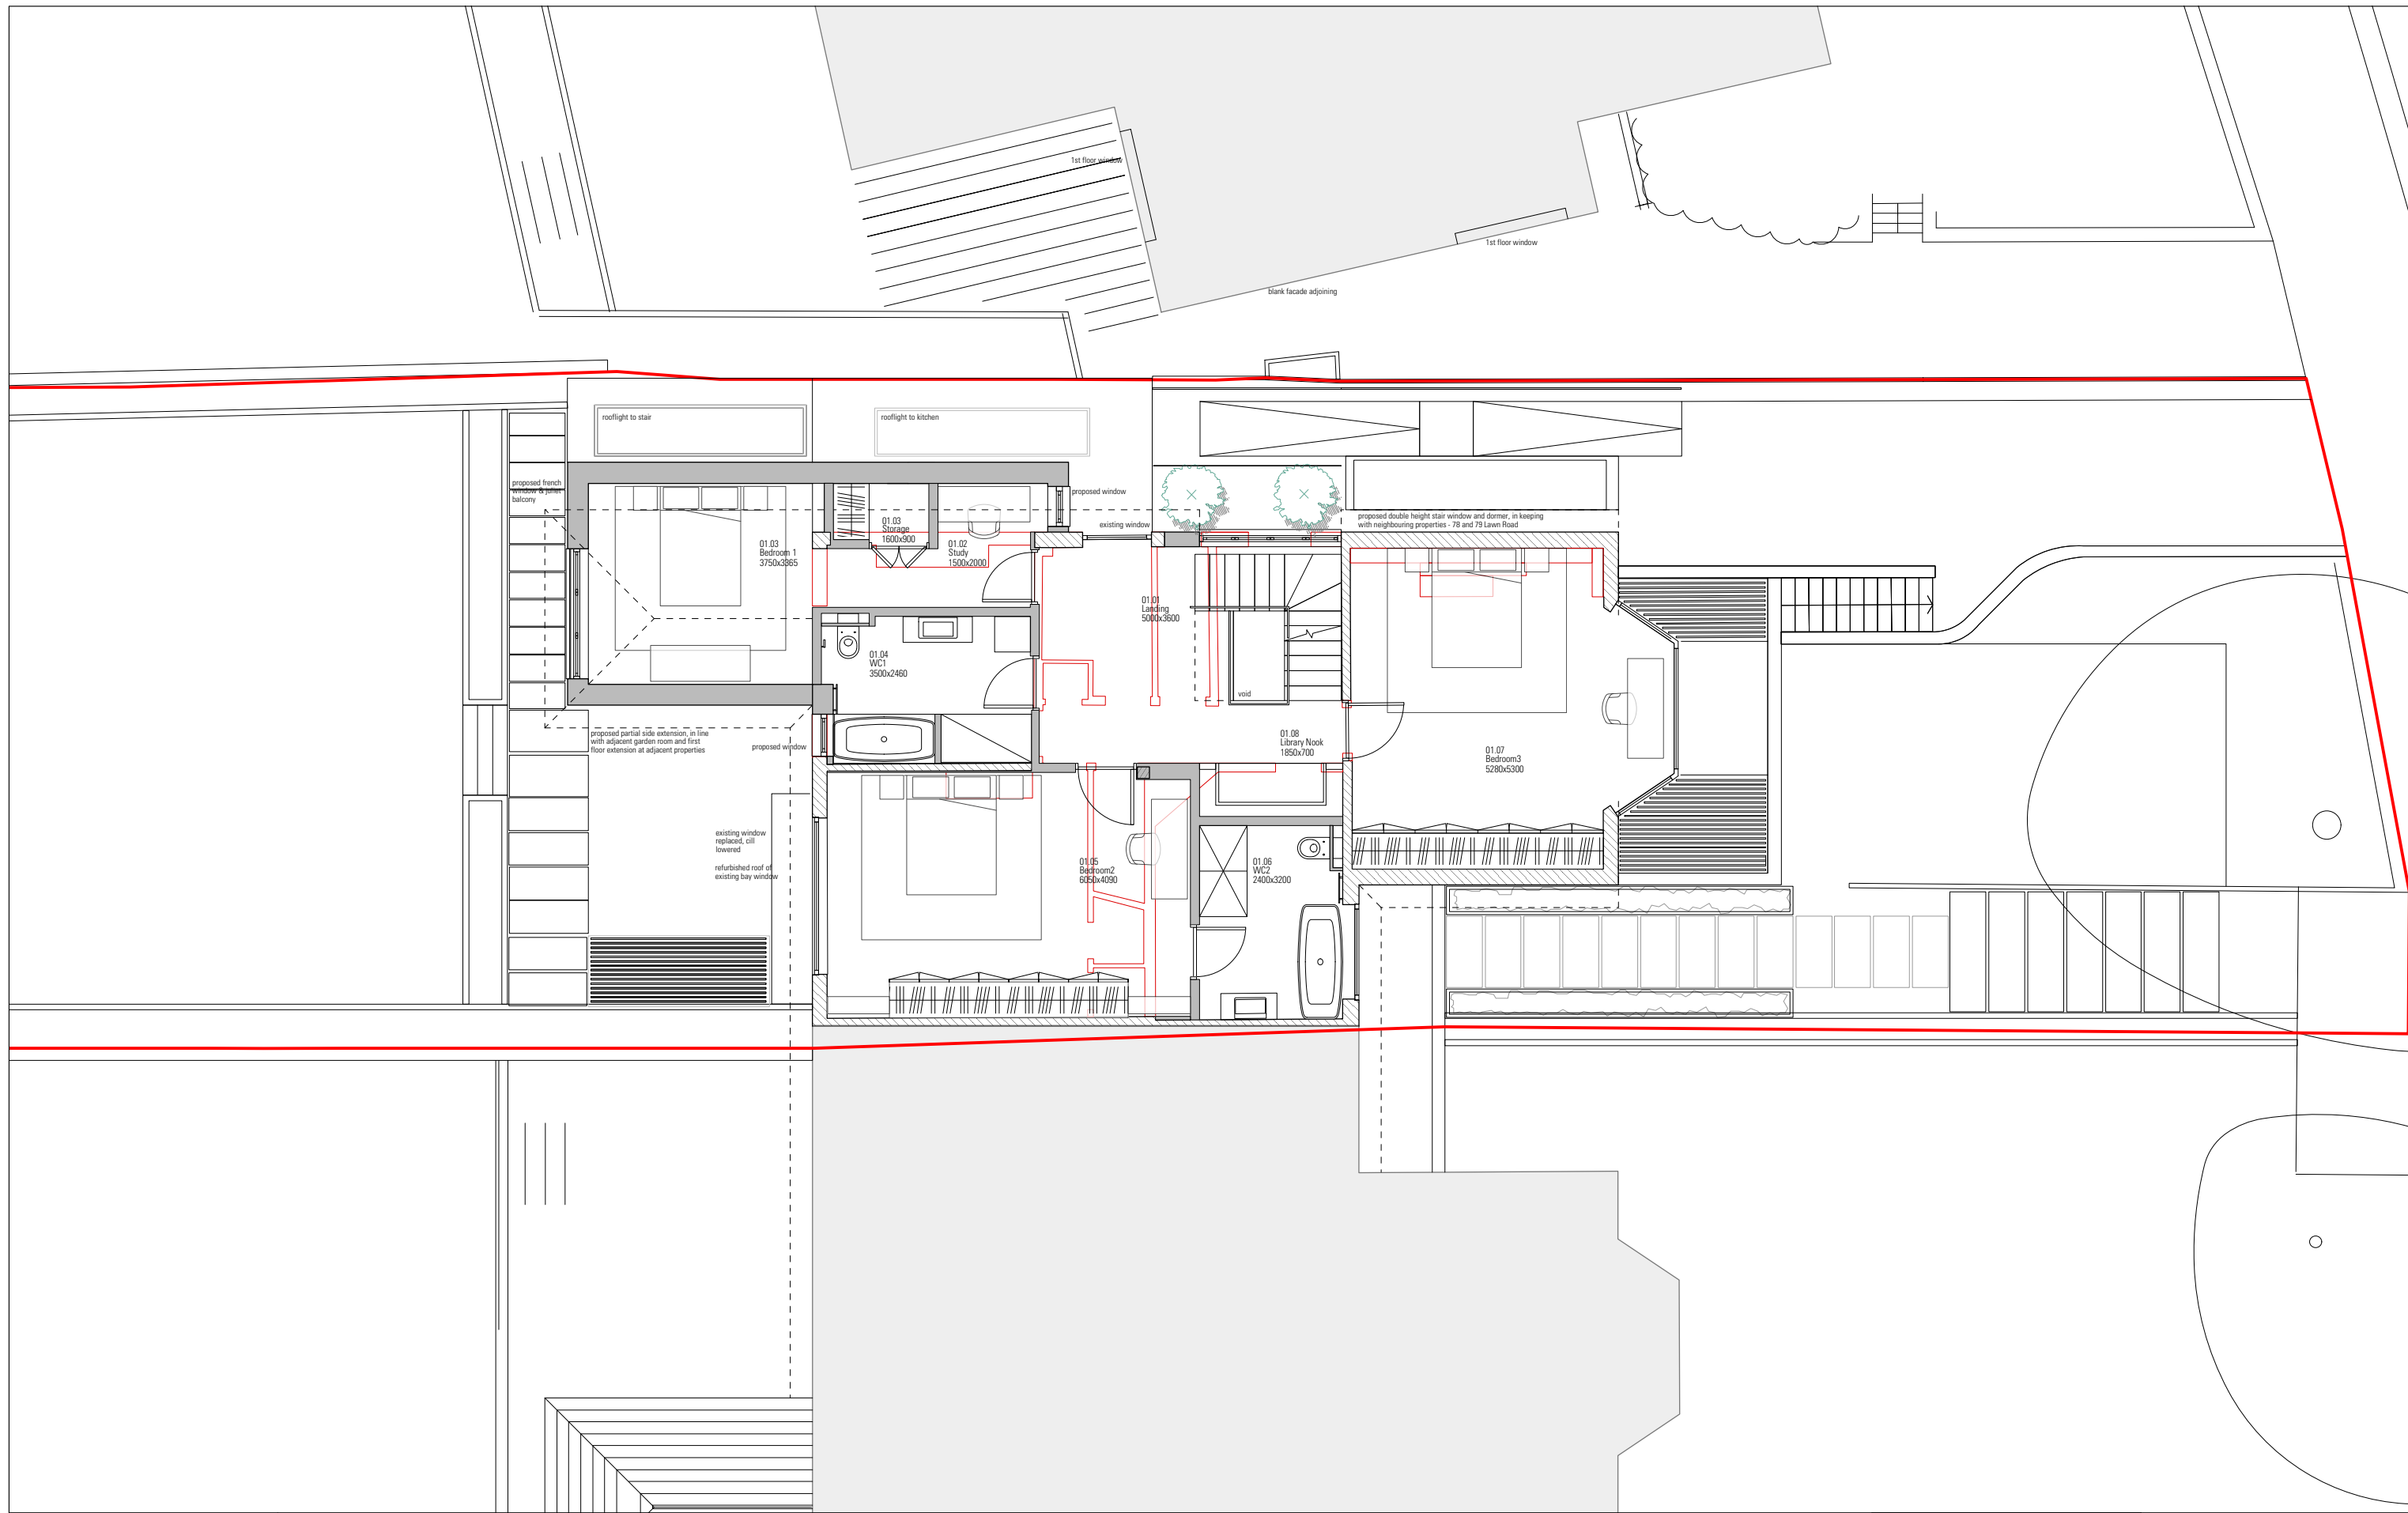


Information contained within this drawing is the sole copyright of IA Ltd, and is not to be reproduced without express permission. No implied licence exists. This drawing not to be used for land transfer or valuation purposes. Do not scale from this drawing. All dimensions & levels are to be checked on site by the contractor. Issued for purposes indicated only. Drawing errors and omissions to be reported to the architect.

Revisions		
P1	28/03/16	Planning Submission
P2	28/05/16	Planning Submission
P3	27/06/16	Planning Submission



Client	Xavier Menguy & Laura Bolohan
Project	77 Lawn Road NW3 2XB
Drawing Title	Proposed General Arrangement
	First Floor plan

Status	Planning	Drawn	EN	Checked	ET
Scale	1:100 @ A3 / 1:50 @ A1		Date	June 16	
Drwg. No. & Revision	LWN_GA01-P3				

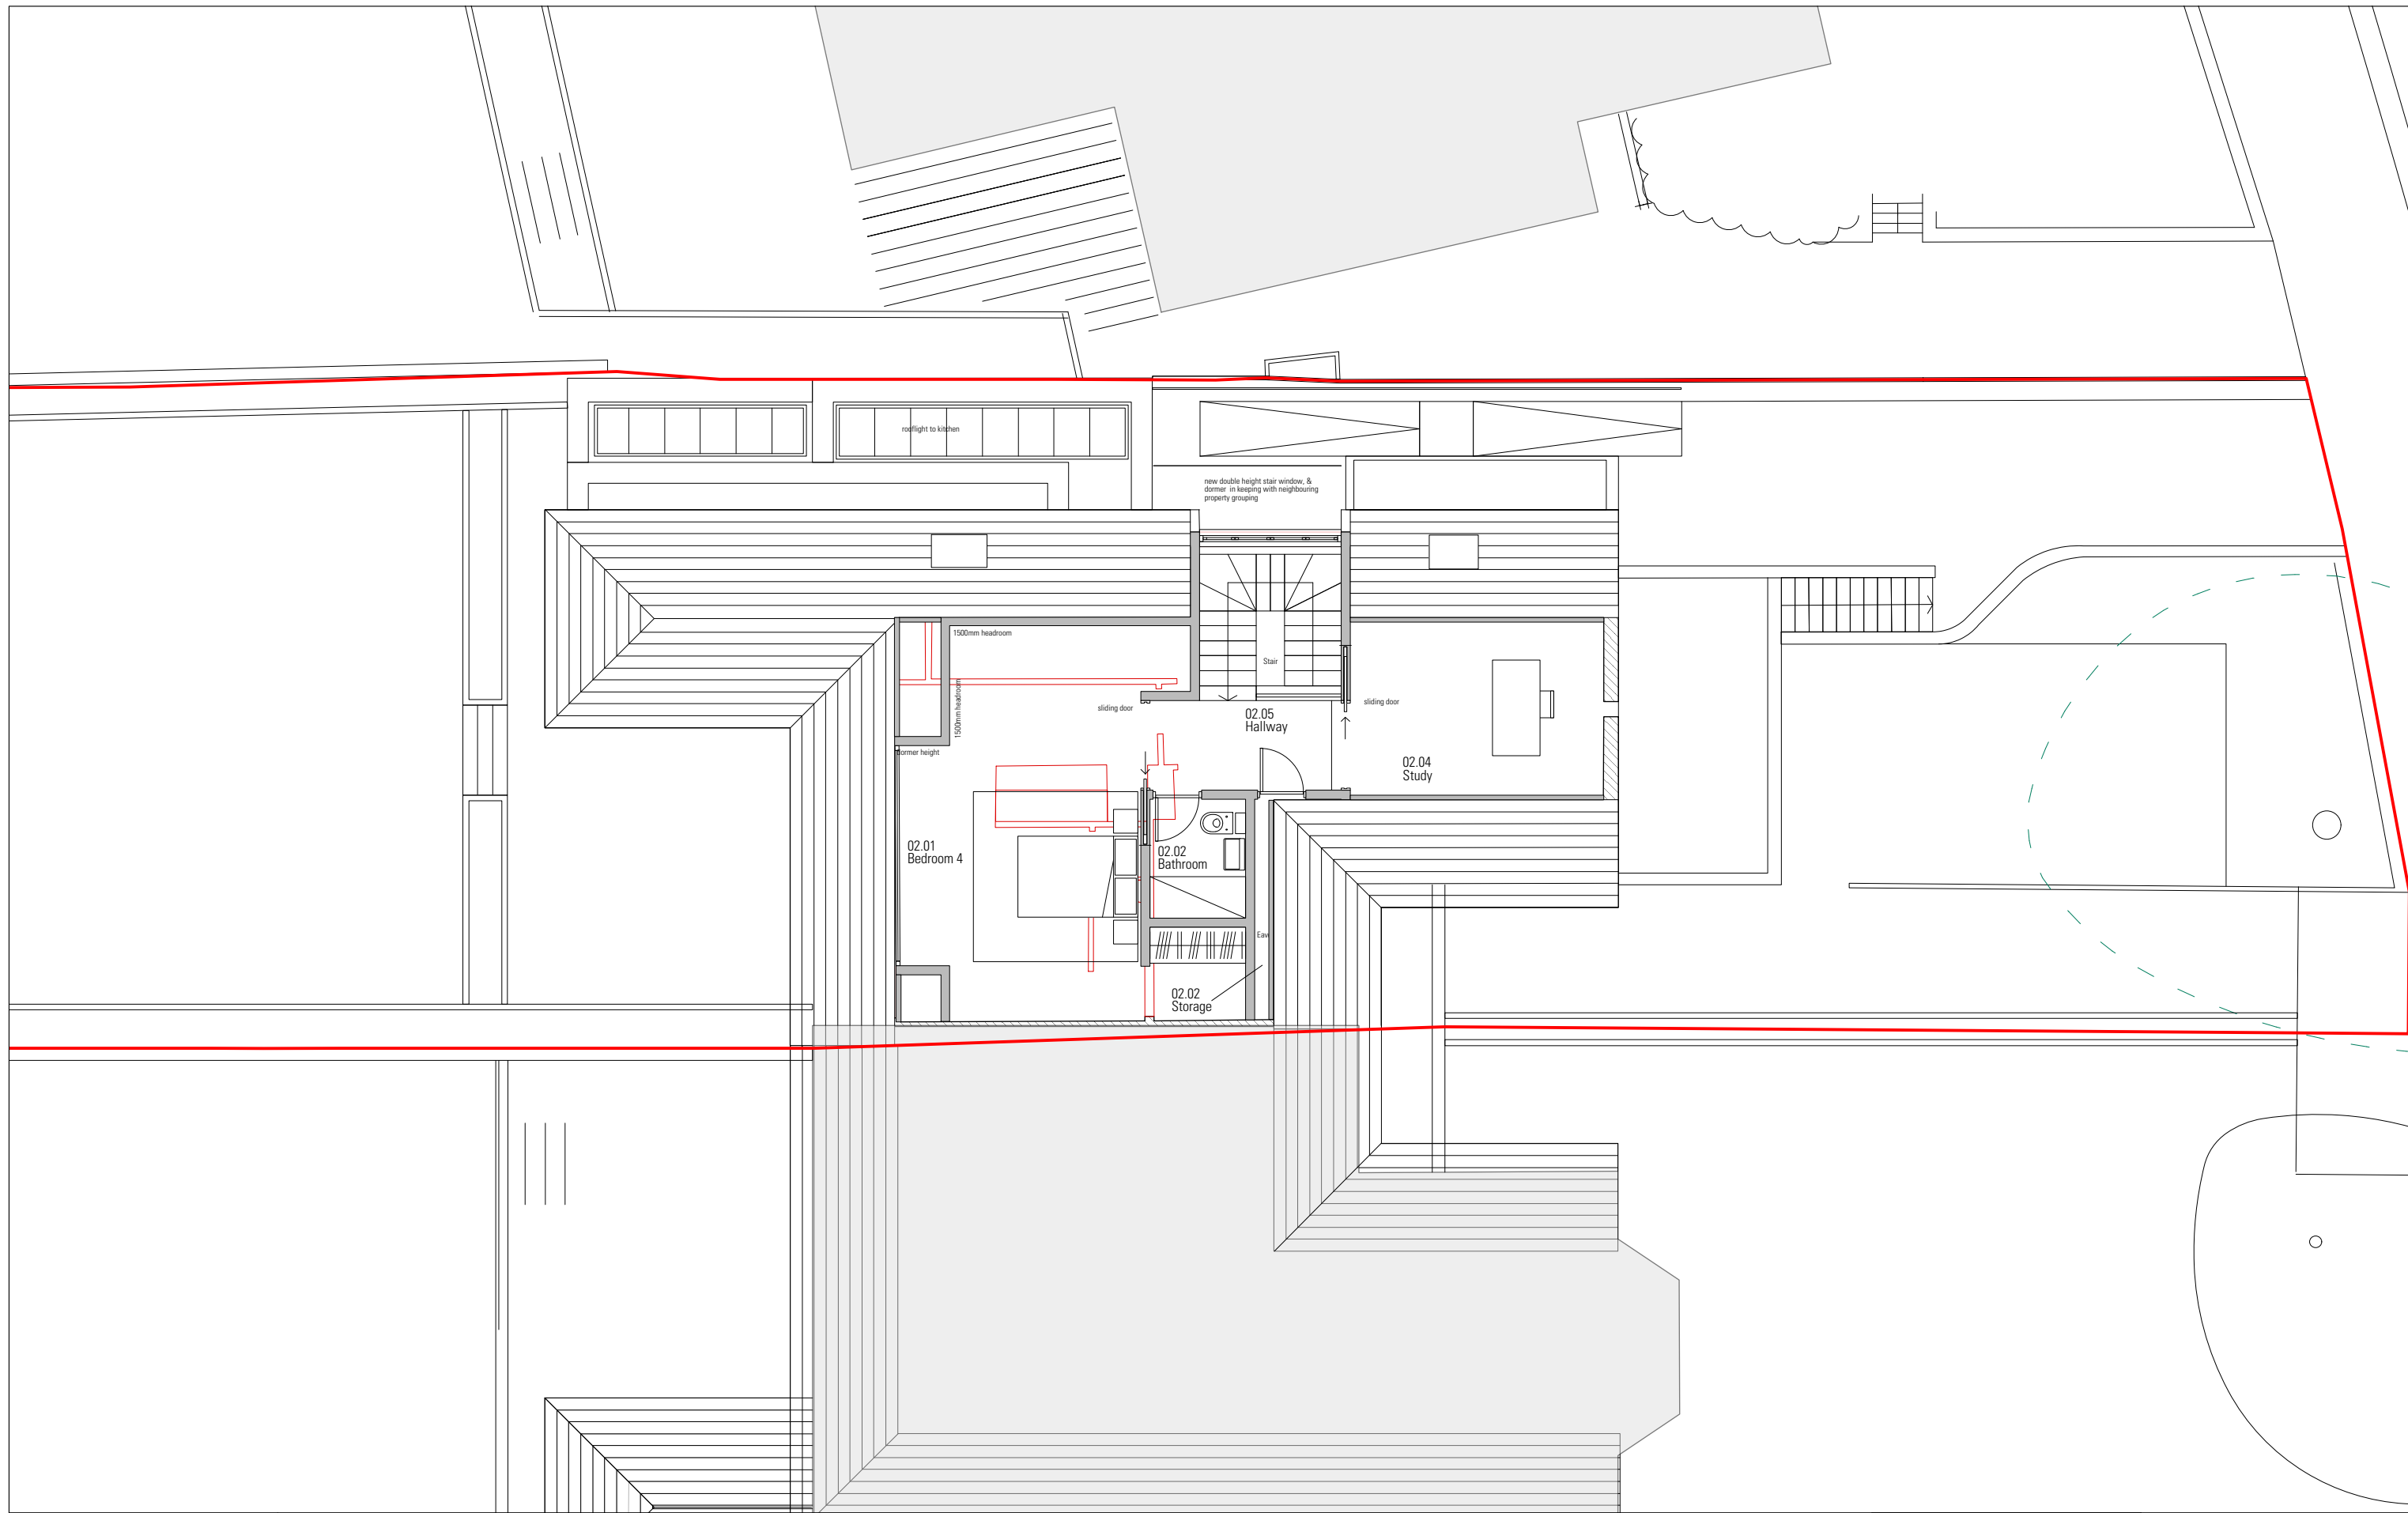


Information contained within this drawing is the sole copyright of IA Ltd, and is not to be reproduced without express permission. No implied licence exists. This drawing not to be used for land transfer or valuation purposes. Do not scale from this drawing. All dimensions & levels are to be checked on site by the contractor. Issued for purposes indicated only. Drawing errors and omissions to be reported to the architect.

Revisions		
P1	28/03/16	Planning Submission
P2	28/05/16	Planning Submission
P3	27/06/16	Planning Submission



Client	Xavier Menguy & Laura Bolohan
Project	77 Lawn Road NW3 2XB
Drawing Title	Proposed General Arrangement Second Floor plan

Status	Drawn	Checked
Planning	EN	ET
Scale	1:100 @ A3 / 1:50 @ A1	
Date	June 16	
Drwg. No. & Revision		
<b>LWN_GA02-P3</b>		

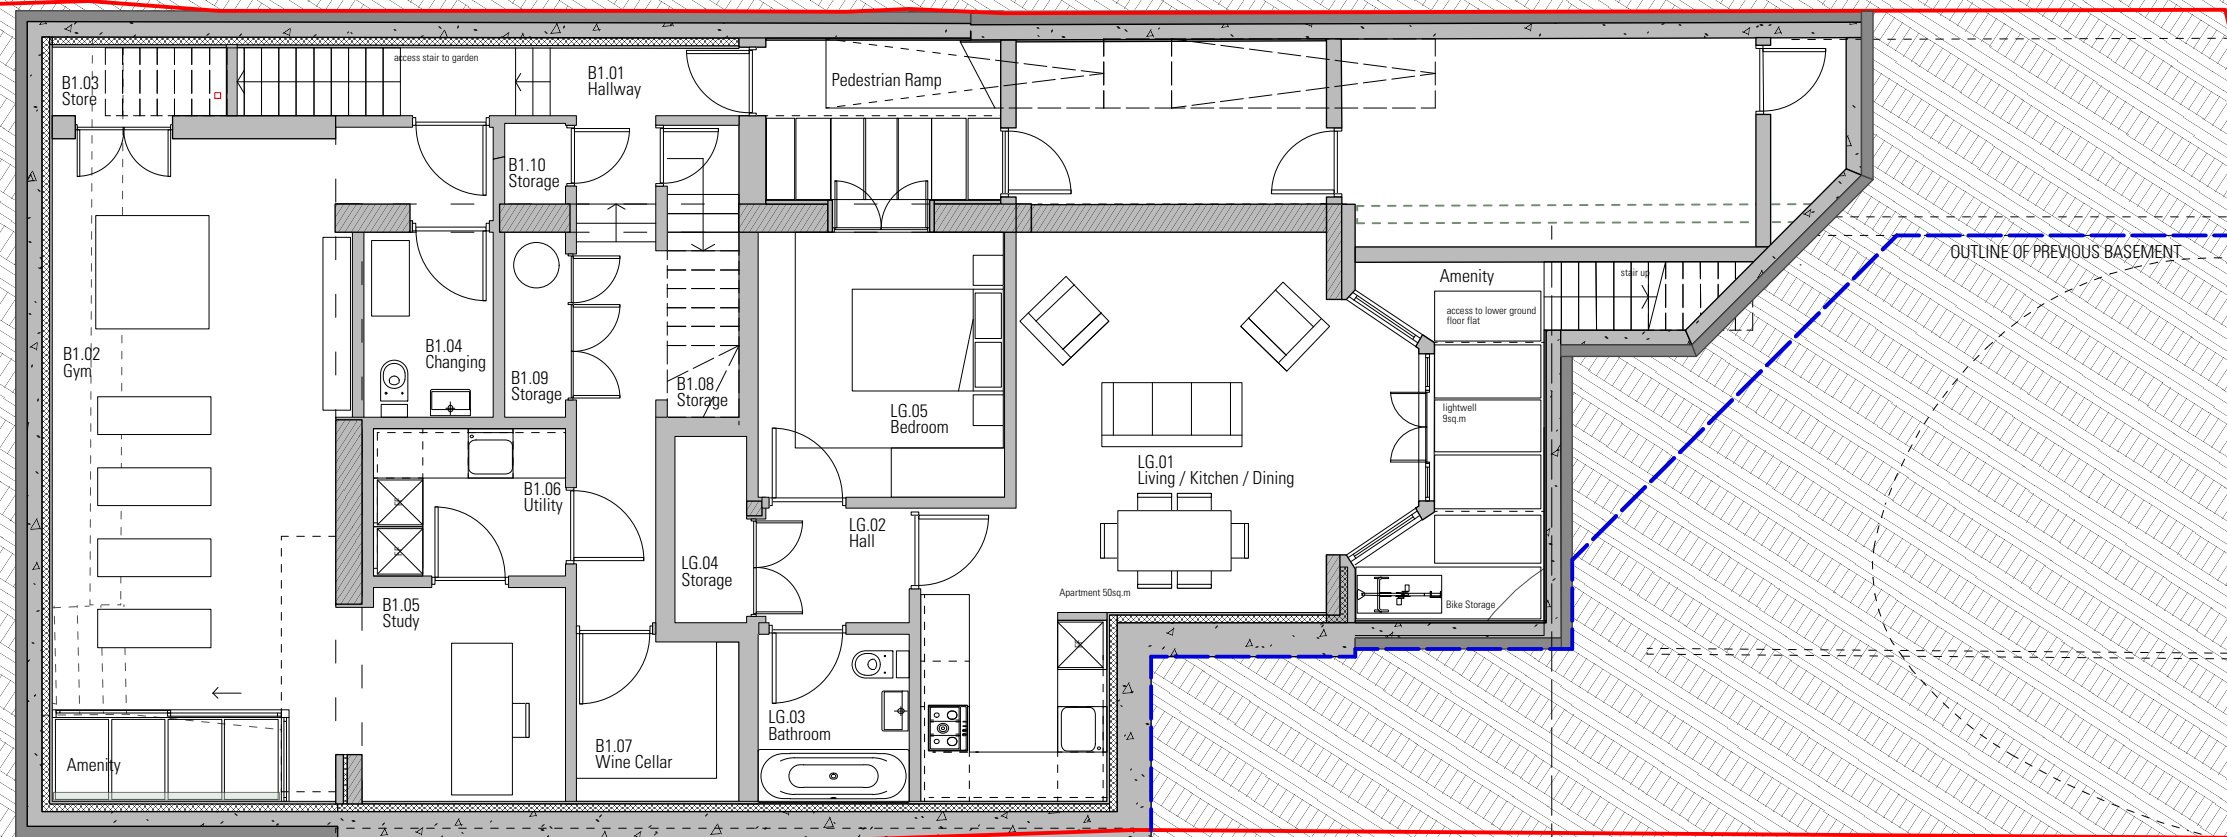

Revisions		
P1	28/03/16	Planning Submission
P2	25/05/16	Planning Submission
P3	27/06/16	Planning Submission

Information contained within this drawing is the sole copyright of TA Ltd, and is not to be reproduced without express permission. No implied licence exists. This drawing not to be used for land transfer or valuation purposes. Do not scale from this drawing. All dimensions & levels are to be checked on site by the contractor. Issued for purposes indicated only. Drawing errors and omissions to be reported to the architect.




Client  
Xavier Menguy & Laura Bolohan  
Project  
77 Lawn Road  
NW3 2XB

Drawing Title  
Proposed General Arrangement  
Ground Floor plan

Status	Drawn	Checked
Planning	EN	ET
Scale	1:100 @ A3 / 1:50 @ A1	
Date	June 16	

Drwg. No. & Revision  
**LWN\_GAB1-P3**

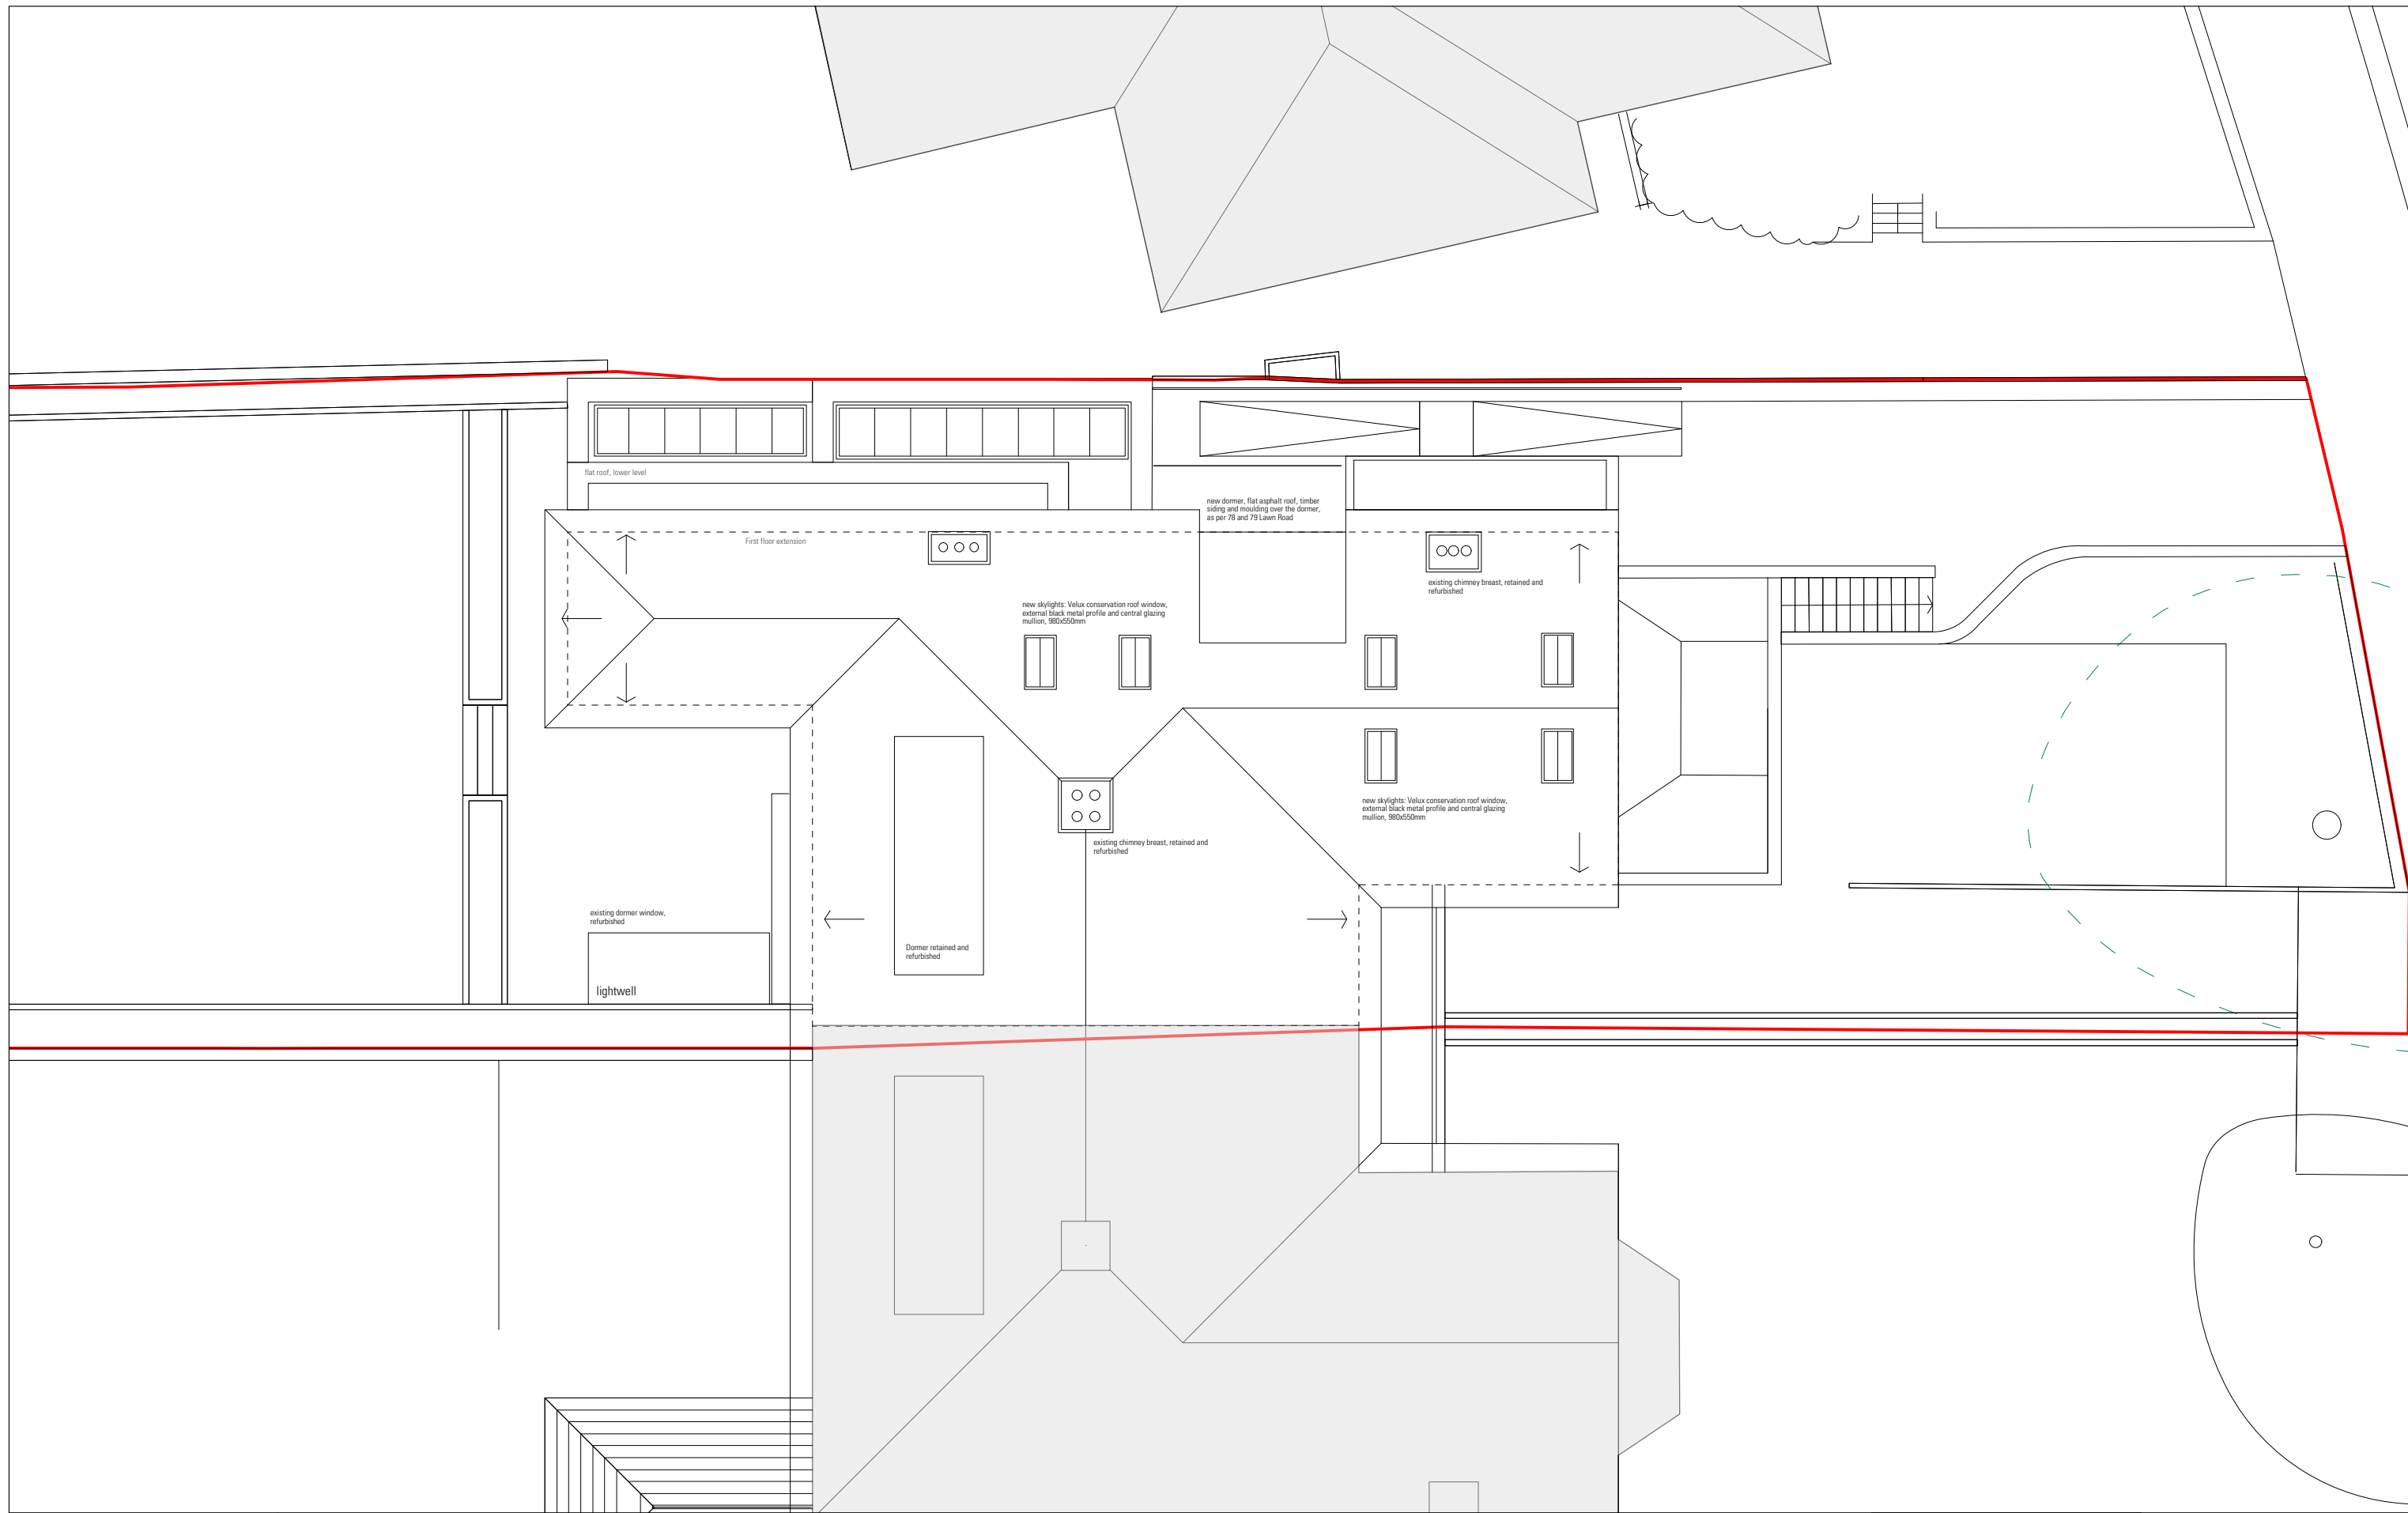

Information contained within this drawing is the sole copyright of IA Ltd, and is not to be reproduced without express permission. No implied licence exists. This drawing not to be used for land transfer or valuation purposes. Do not scale from this drawing. All dimensions & levels are to be checked on site by the contractor. Issued for purposes indicated only. Drawing errors and omissions to be reported to the architect.

Revisions		
P1	28/03/16	Planning Submission
P2	25/05/16	Planning Submission
P3	27/06/16	Planning Submission



Client	Xavier Menguy & Laura Bolohan
Project	77 Lawn Road NW3 2XB
Drawing Title	Proposed General Arrangement
Roof plan	

Status	Planning	Drawn	EN	Checked	ET
Scale	1:100 @ A3 / 1:50 @ A1	Date	June 16		
Drwg. No. & Revision	<b>LWN_GARF-P3</b>				