


FRONT ELEVATION 01



REAR ELEVATION 02

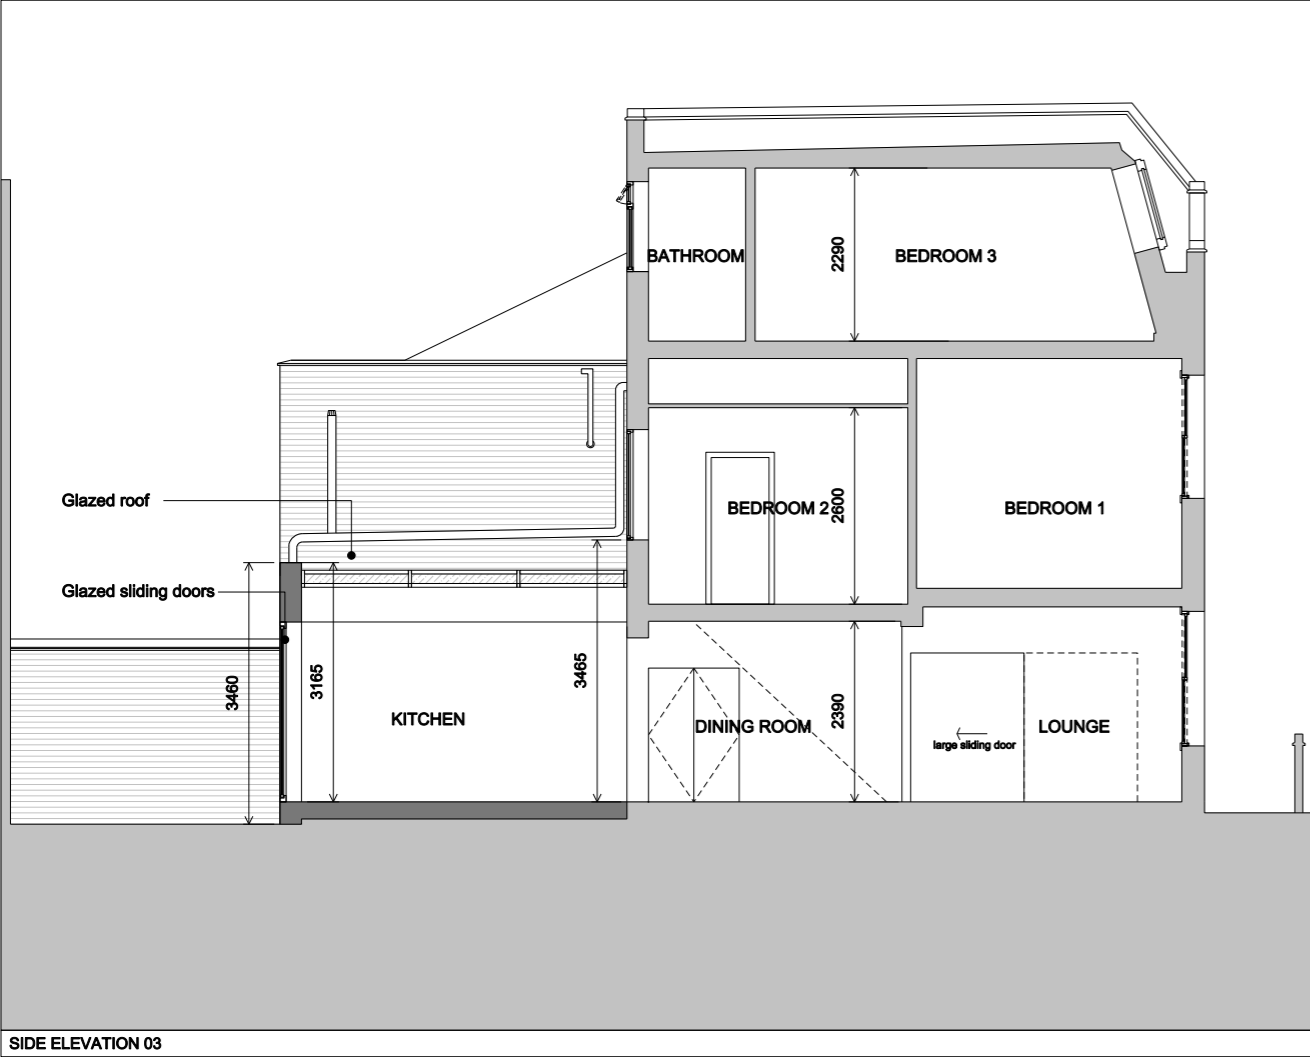


SIDE ELEVATION 03



SECTION CC

Notes:
 Unless stated otherwise, all dimensions are in millimetres.
 All dimensions to be checked and confirmed on site by contractor and as such are to be his responsibility.
 Any errors, omissions or discrepancies on this drawing are to be reported to the architect.
 Survey based on measurements taken on site visit 08.04.2013

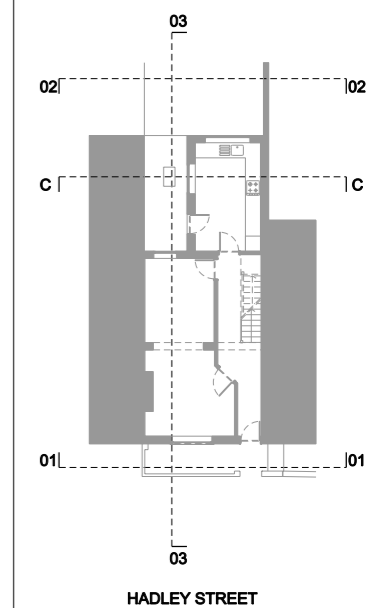

KEY PLAN

Rev:	
JOE WRIGHT ARCHITECTS	
t: www.joewrightarchitects.co.uk e: info@joewrightarchitects.co.uk	
Client:	
Project: 52 Hadley Street, Kentish Town Side and second floor extension and refurbishment	
Drawing Title: Proposed Drawing Elevations	
Scale: 1:100 @ A3	Date: 24.06.16
Drwg No: 1605-01_PL_102	Rev: B