



Aerial Photograph - Front Elevation




Site Photograph - Front Elevation

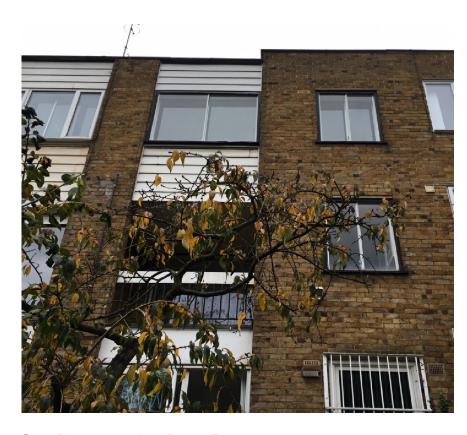

Site Photograph - Rear Elevation

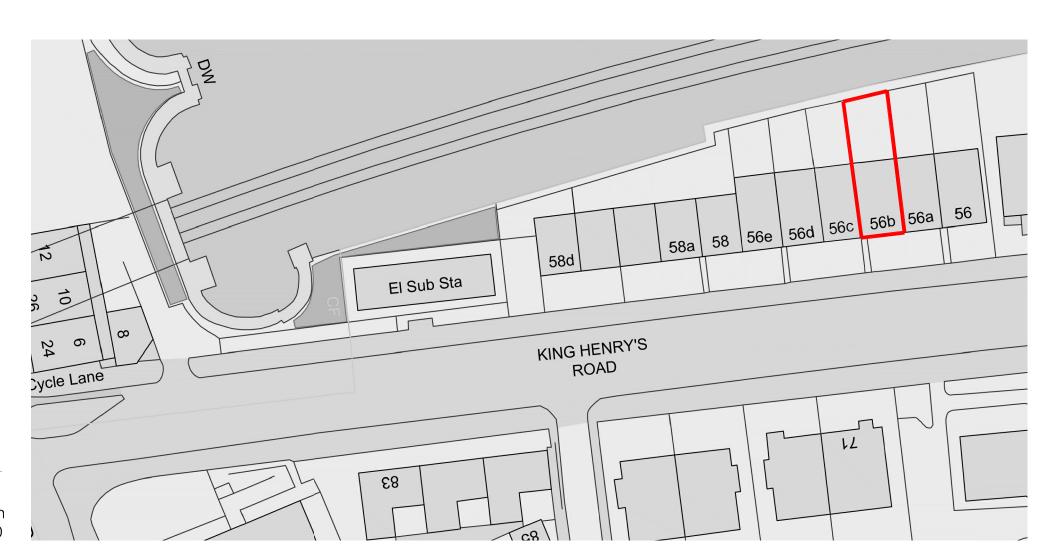

 

PLEASE NOTE:

ANY DISCREPANCIES IN DIMENSIONS
OR DETAIL TO BE REPORTED IMMEDIATELY.
 CONTRACTOR TO REFER TO ENGINEERS
DRAWINGS BEFORE PROCEEDING WITH WORKS.
 ALL DRAWINGS AND DESIGNS ARE COVERED
COPIED OR, ISSUE WITHOUT WRITTEN PERMISSION OF THE ARCHITECT.
MAY NOT BE DISTRIBUTED, BY DESIGN RIGHT (INTELECTUAL PROPERTY)

REVISIONS

	Ву
PLICATION	GL
	ription e For PLICATION

PRIVATE CLIENT

Project

56B King Henry's Road NW3 3RP Title

GEL

EXISTING LOCATION-PLAN_SITE-PLAN_SITE-PHOTO

Scale 1:500@A3 Dwg. No. Rev. 00 13/11/15 EX-01 Date GL Project Number 15 06 Checked

