


Key Plan 1:200




Site photos of existing wall-mounted condenser units on North facade.

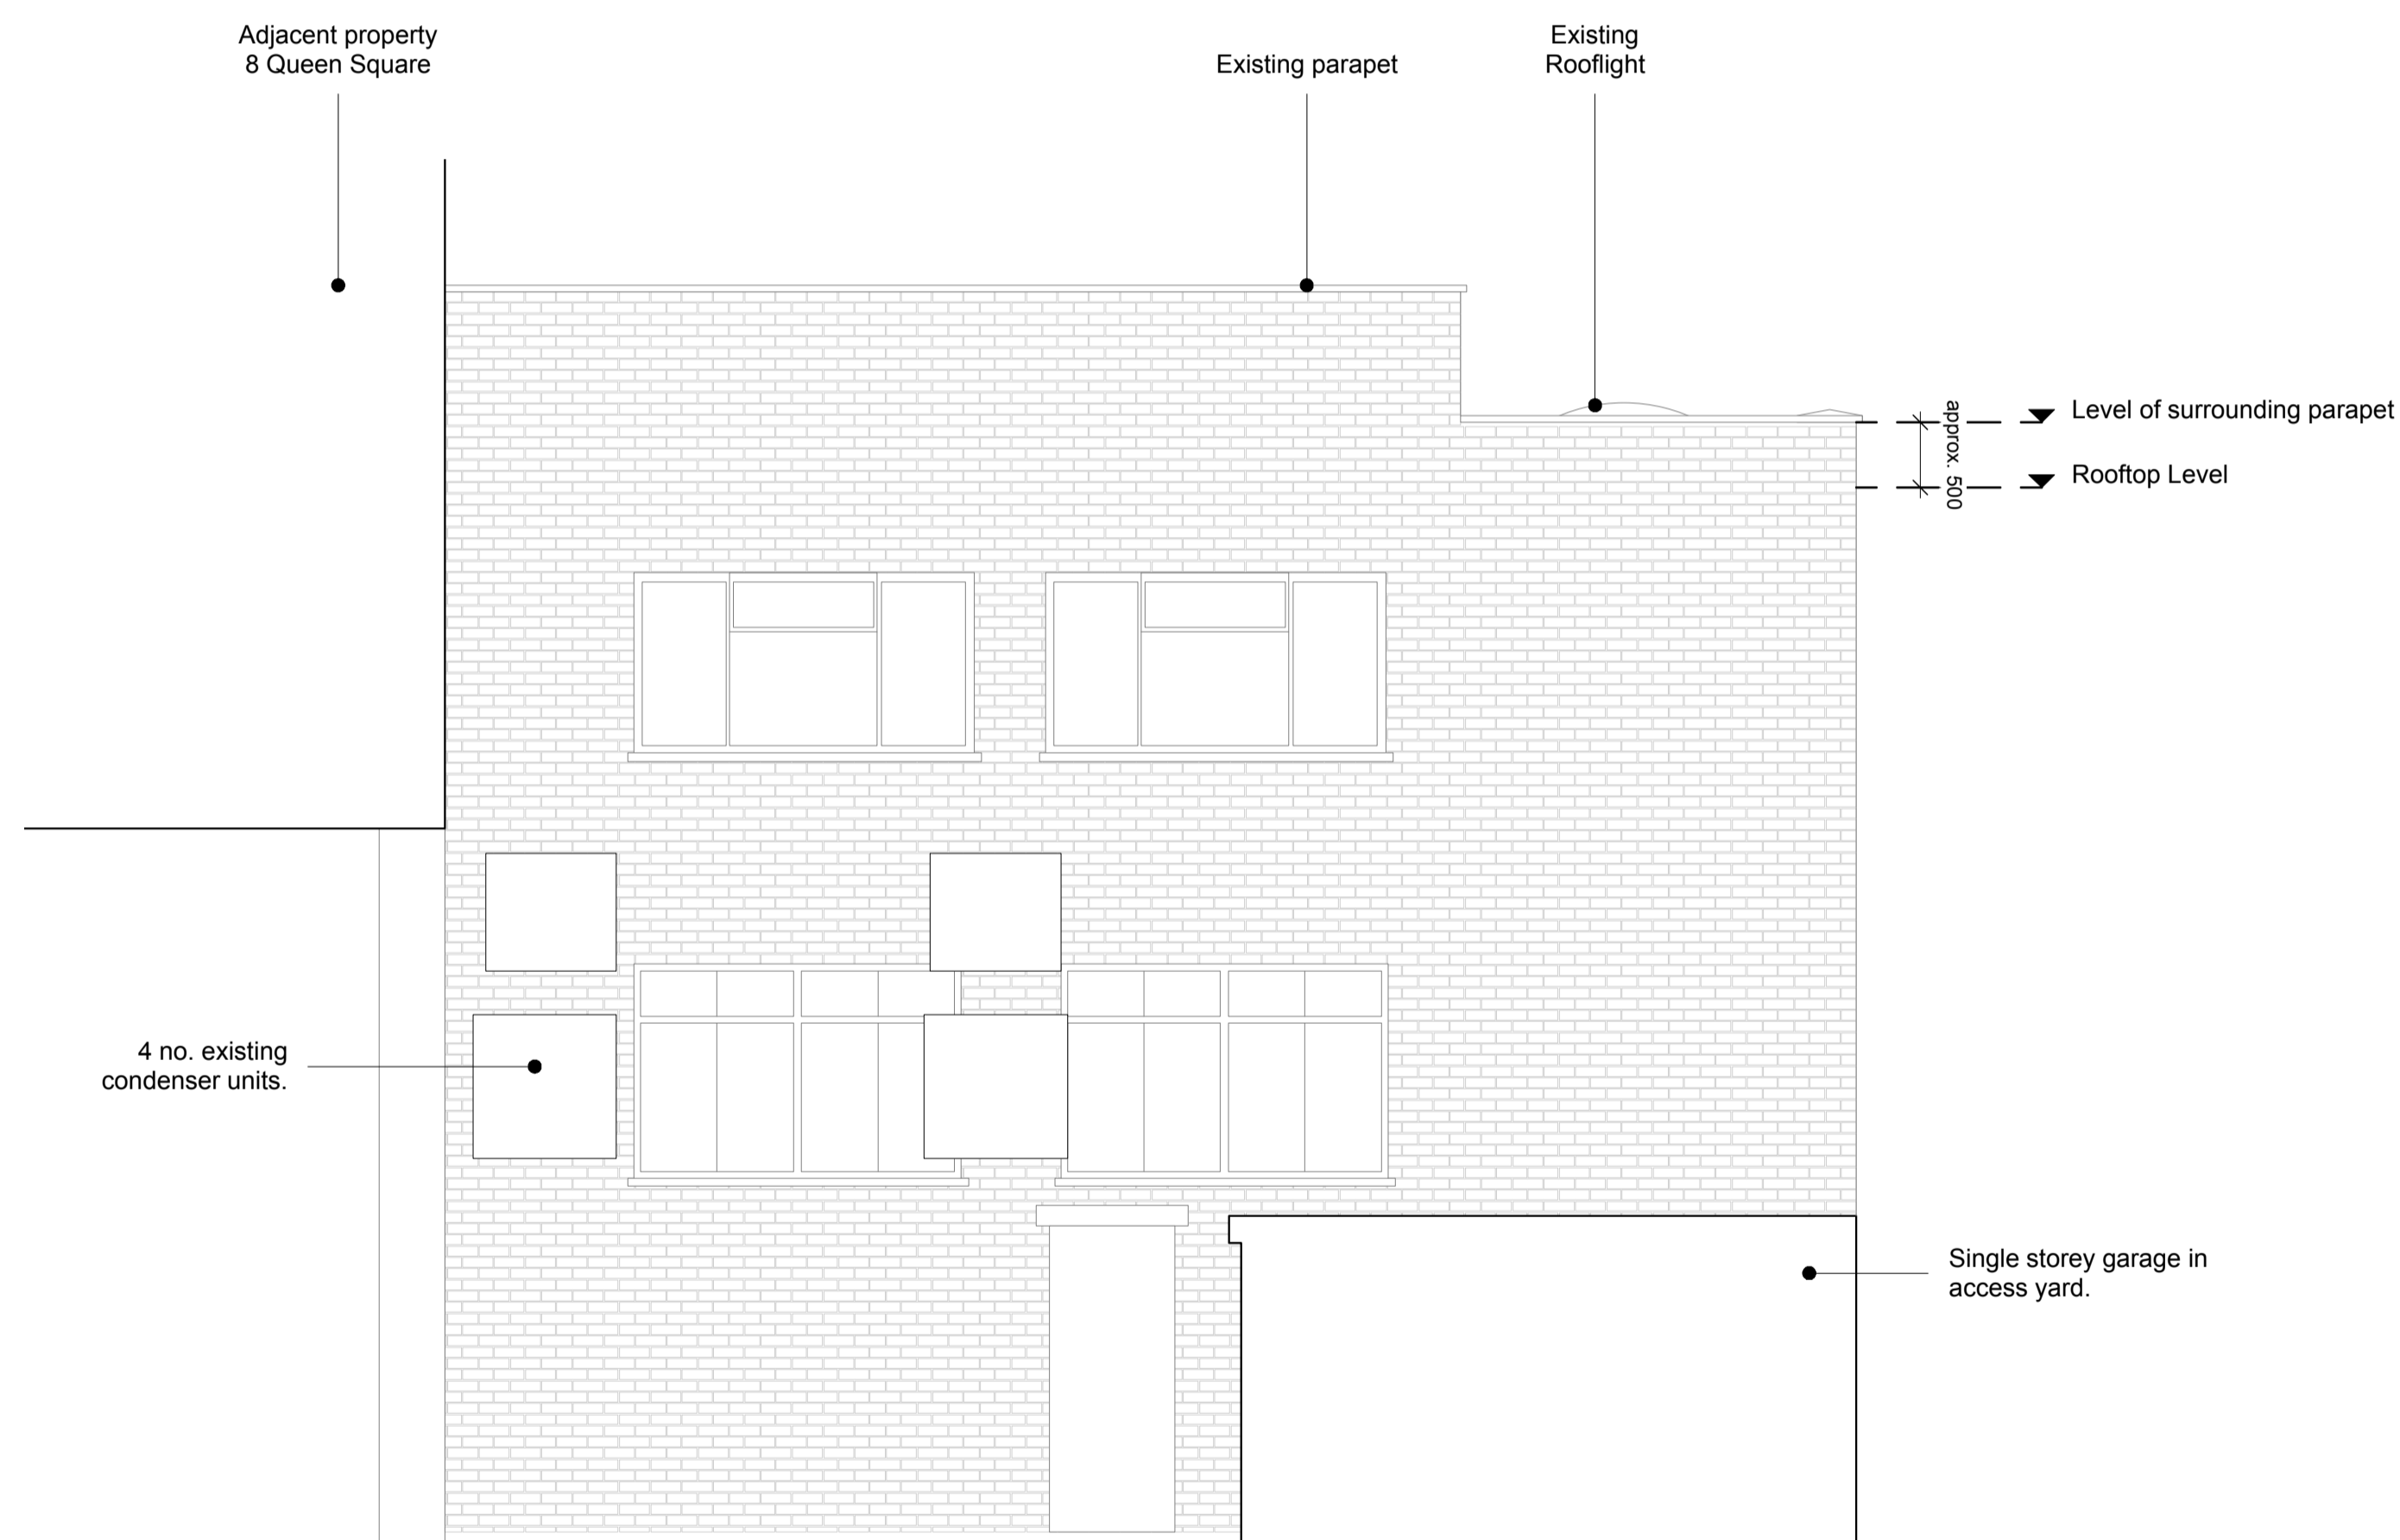


**E01**  
North Elevation

Notes:  
Existing AC units retained. No proposed alterations to North Elevation.

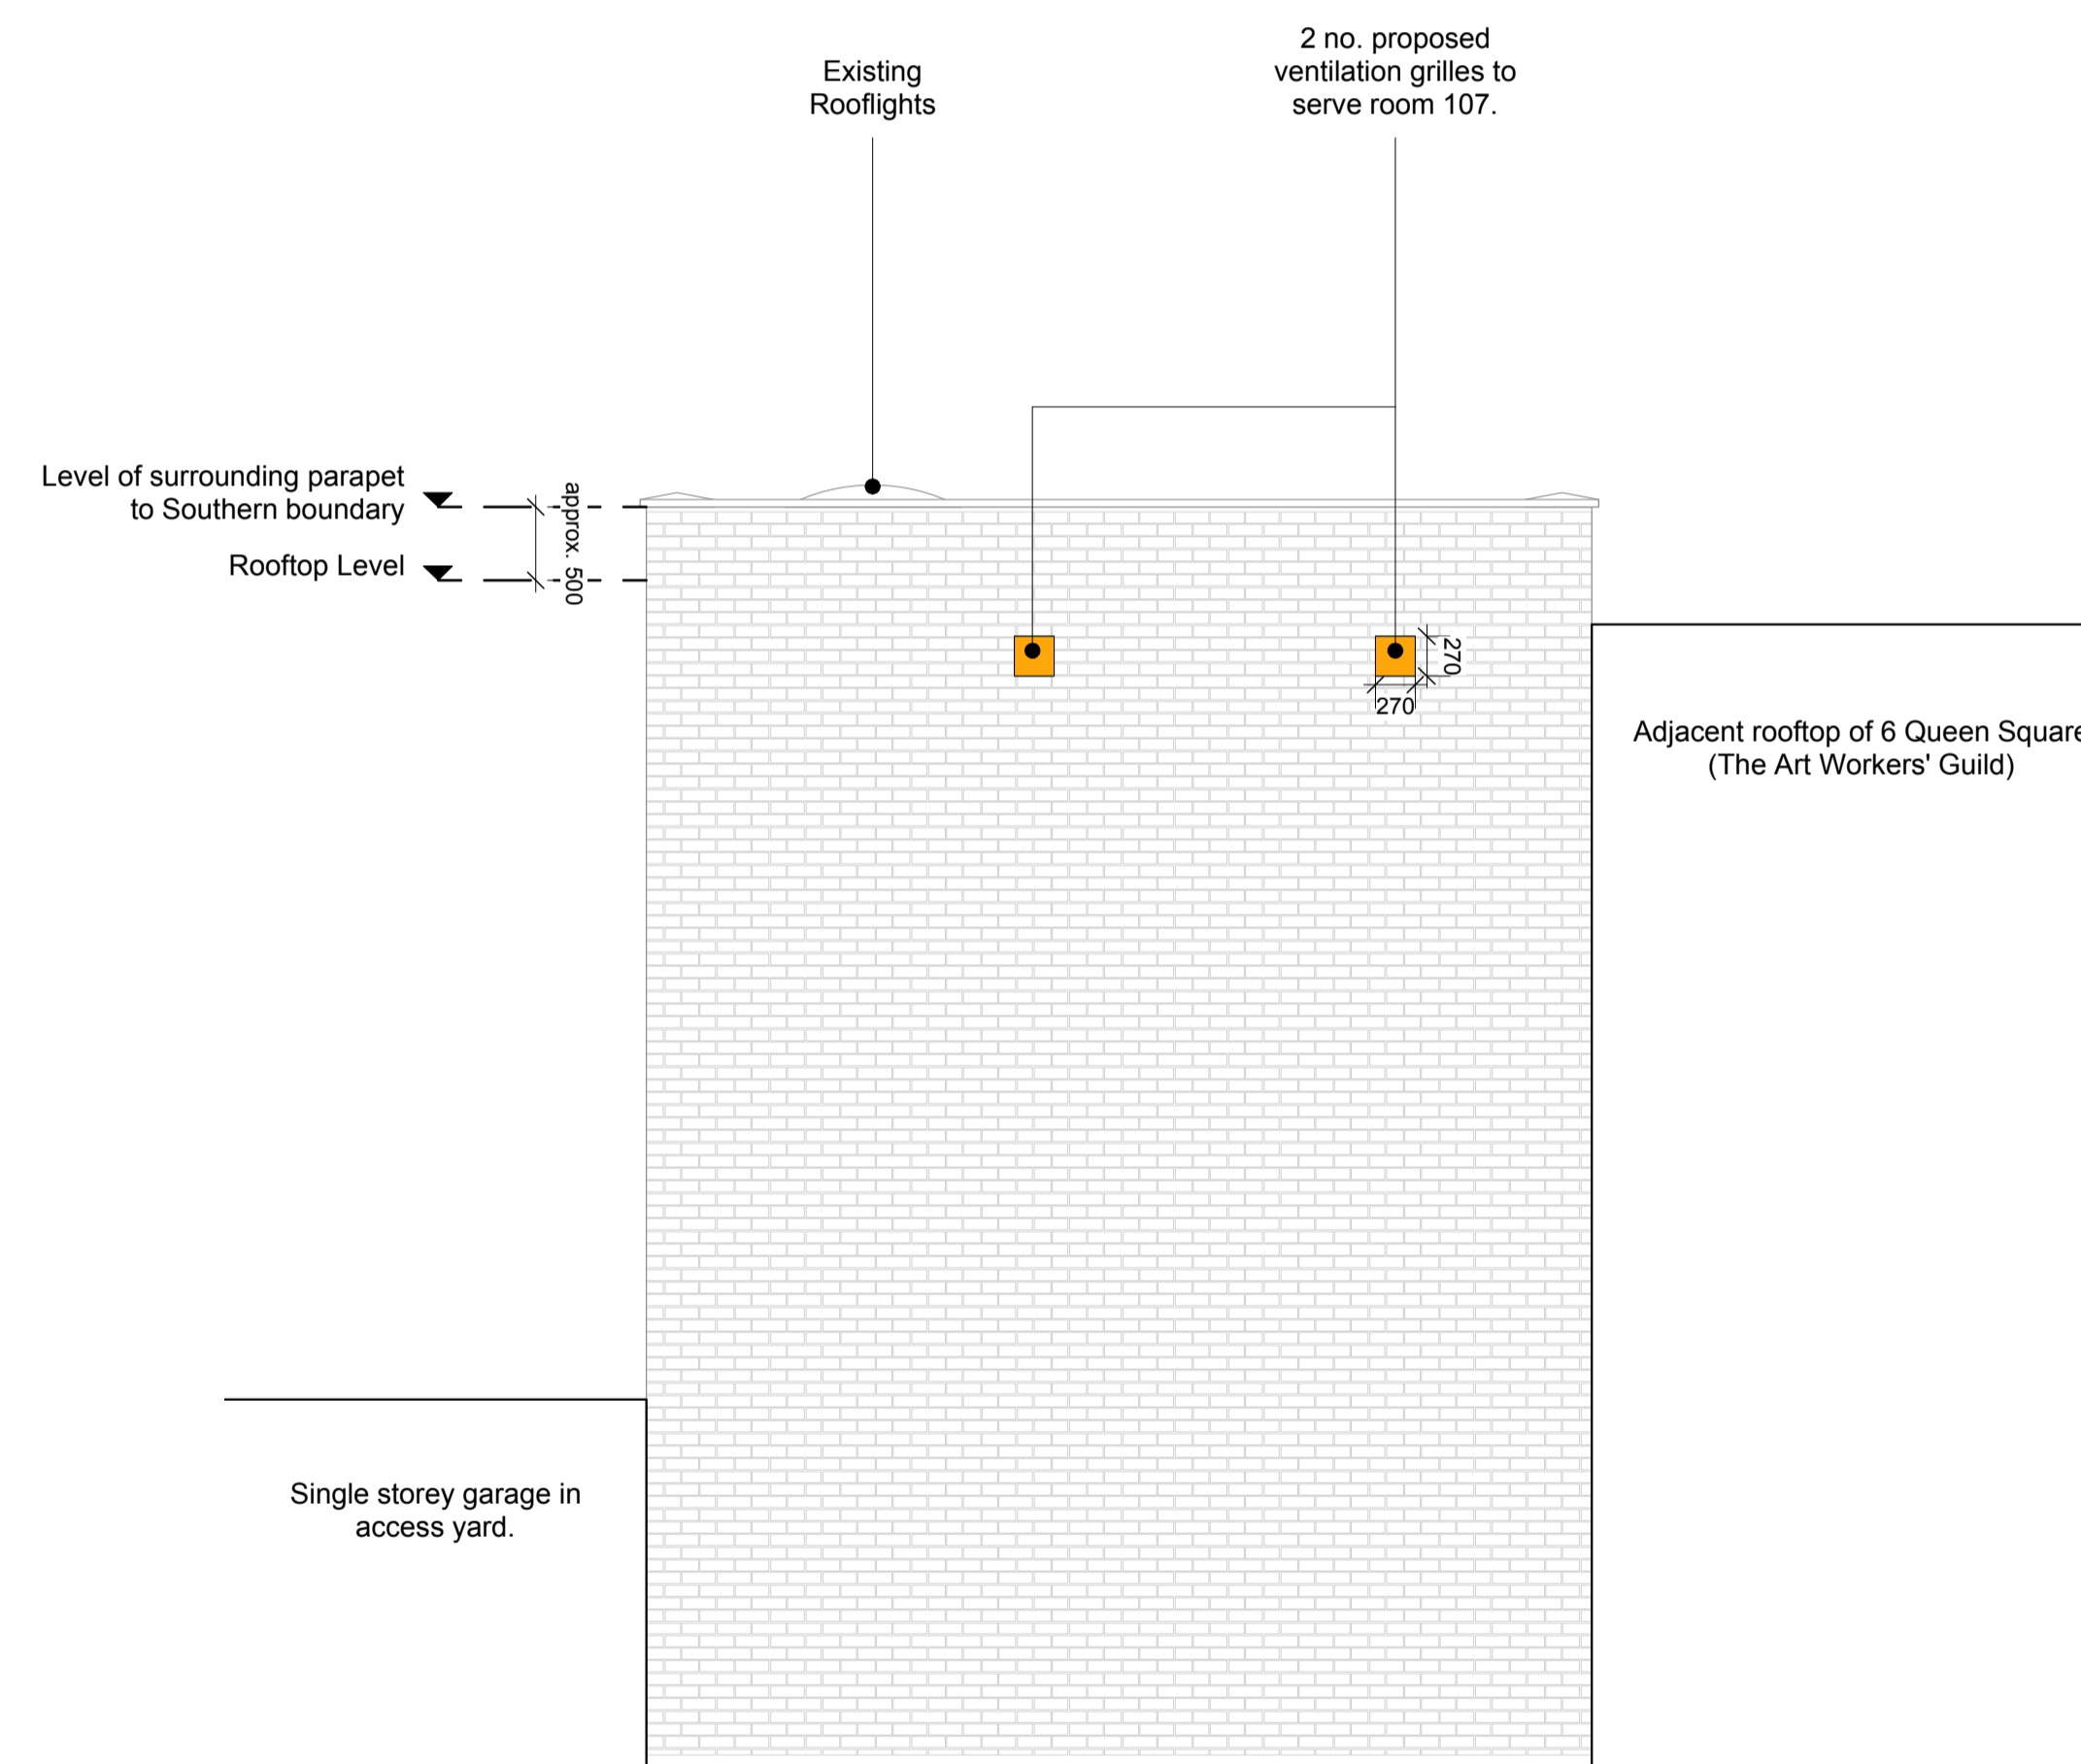

**E02**  
West Elevation

Notes:  
The proposed locations may require structural consent, which may dictate their final onsite setting out positions.

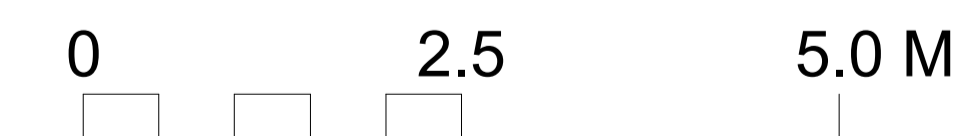

Revisions		
1	28/04/2016	Issue for Planning

**Notes:**  
All dimensions are indicative, based on desktop study. To be checked on site by appointed contractor.  
Refer to MEP Engineer's information for detailed specification of proposed services.

Copyright Hawkins Brown Architects LLP  
No implied license exists. This drawing should not be used to calculate areas for the purposes of valuation. Do not scale this drawing. All dimensions to be checked on site by the contractor and such dimensions to be their responsibility. All work must comply with relevant British Standards and Building Regulations requirements. Drawing errors and omissions to be reported to the architect.

Scale (1:100 at A3)	Date
1:50 at A1	April 2016
Drawn by	Checked by
TC	EM
Job Number	Status
HB1607	Planning

Project  
UCL 7 Queen Square  
Institute of Neurology  
Drawing  
Proposed Elevations

**Hawkins\Brown**  
159 St John Street London EC1V 4QJ 020 7336 8030t  
mail@hawkinsbrown.com www.hawkinsbrown.com  
Drawing No. & Revision  
1607\_7QS\_PL\_00\_240 P1