


35 West End Lane

37 West End Lane

39 West End Lane

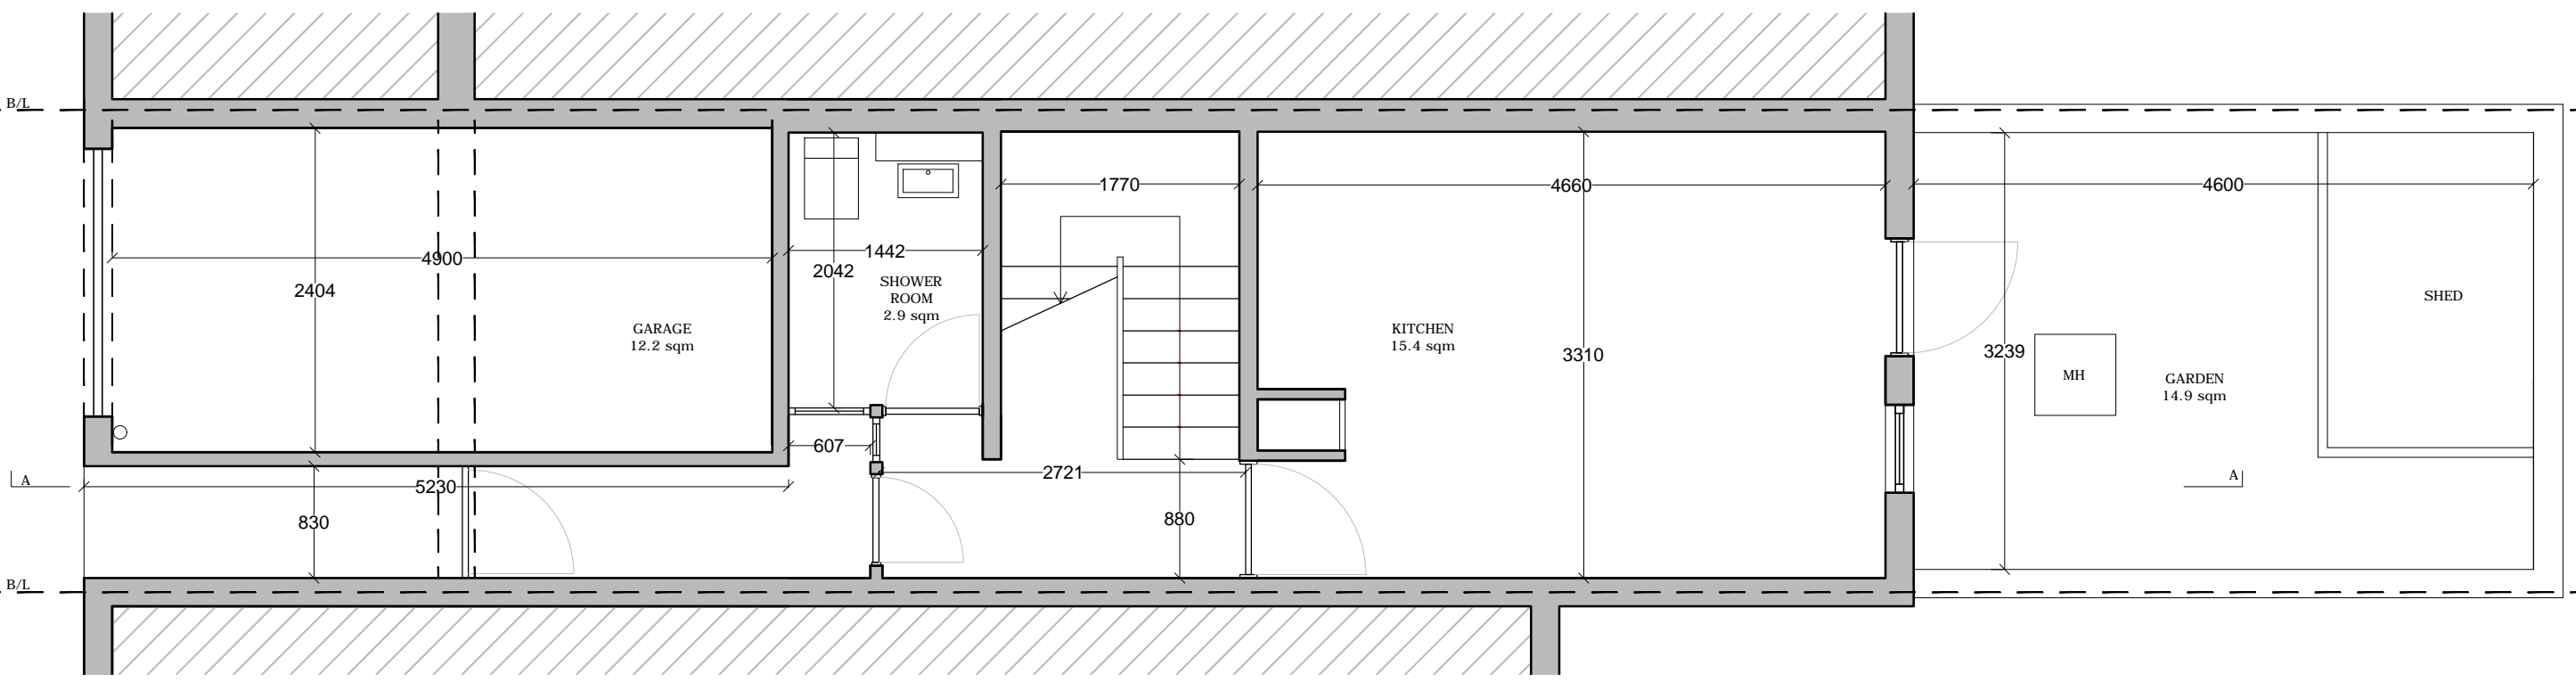

General Notes

Do not scale from drawing.  
 Use marked dimensions.  
 Dimensions to be confirmed on site by contractor.  
 To be read in conjunction with all other consultants drawings.  
 The architect to be notified immediately of any discrepancies.  
 Copyright on this drawing to be retained by the architect.

Client

Alexy Buck + Richard bradford

Project Title

37 West End Lane

Drawing Status

Permitted development

Revision

-

Drawing Title

Existing Ground Floor Plan

Scale

1:50

@ A3



Drawing No

321-A-X-G200-P-00

Orientation



- 21/06/2016 Permitted development

Rev.	Date	Revision / Reason For Issue
-	21/06/2016	Permitted development

**BRADLEY VAN DER STRAETEN**  
LTD.

Architect

BRADLEY VAN DER STRAETEN LTD.  
 Fieldworks, Rooftop Studio B, 274 Richmond Road, London E8 3QW  
 email - info@b-vds.co.uk  
 tel. - +44 7800 640456  
 www.b-vds.co.uk

35 West End Lane




37 West End Lane

39 West End Lane

B/L

A

B/L

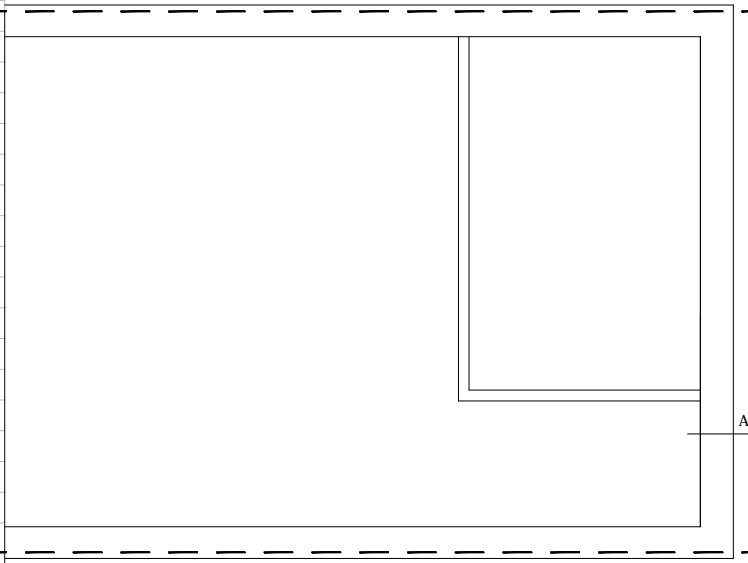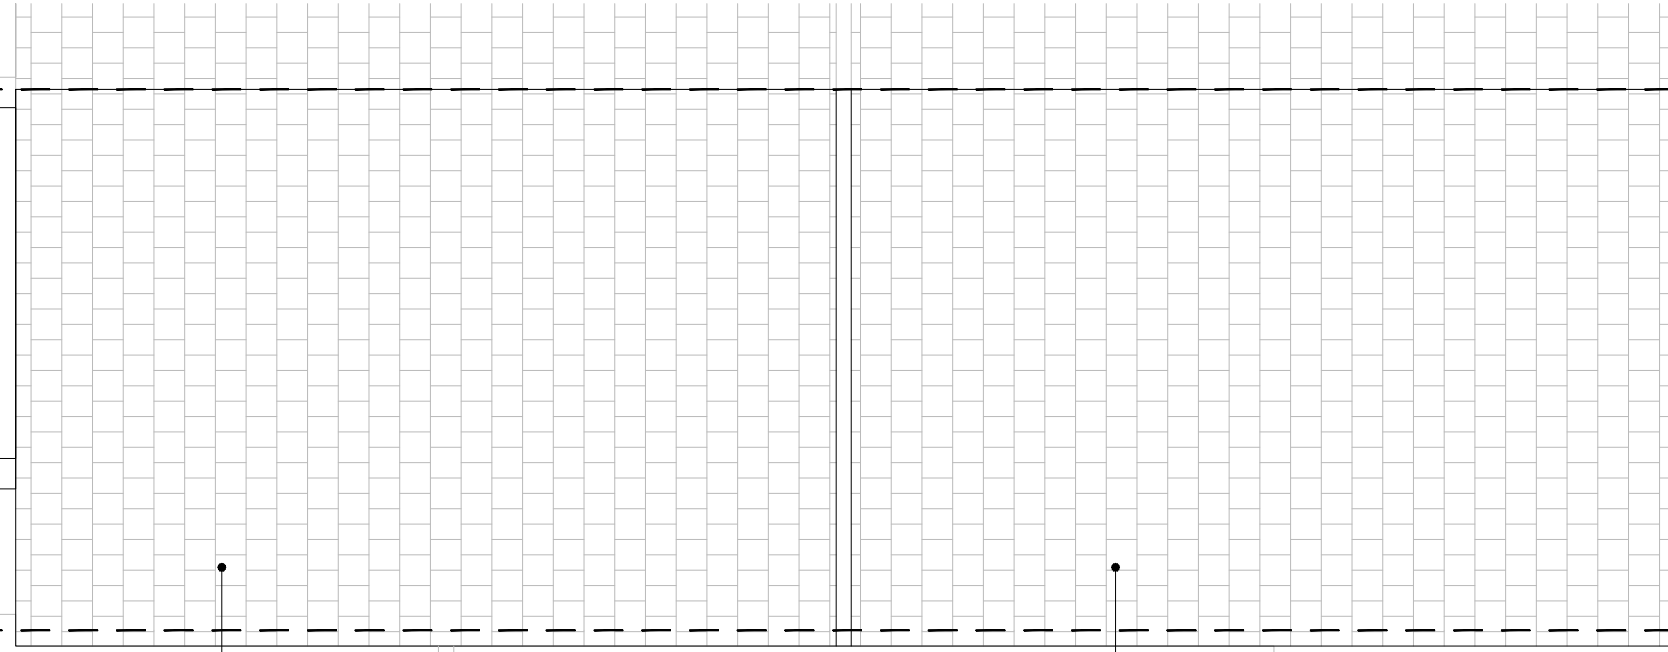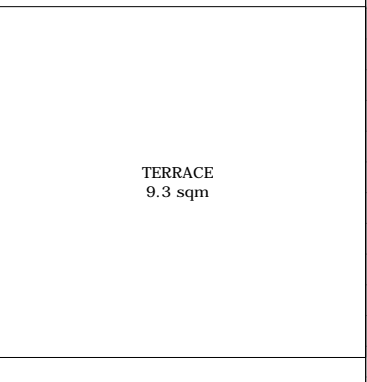

Concrete roof tiles

Concrete roof tiles

General Notes

Do not scale from drawing.  
Use marked dimensions.  
Dimensions to be confirmed on site by contractor.  
To be read in conjunction with all other consultants drawings.  
The architect to be notified immediately of any discrepancies.  
Copyright on this drawing to be retained by the architect.

Client

Alexy Buck + Richard bradford

Project Title

37 West End Lane

Drawing Status

Permitted development

Revision

-

Drawing Title

Existing Roof Plan

Scale

1:50  
@ A3



Drawing No

321-A-X-G200-P-RF

Orientation




Rev.	Date	Revision / Reason For Issue
-	21/06/2016	Permitted development

BRADLEY  
VAN DER STRAETEN  
LTD.

Architect

BRADLEY VAN DER STRAETEN LTD.  
Fieldworks, Rooftop Studio B, 274 Richmond Road, London E8 3QW  
email - info@b-vds.co.uk  
tel. - +44 7800 640456  
www.b-vds.co.uk

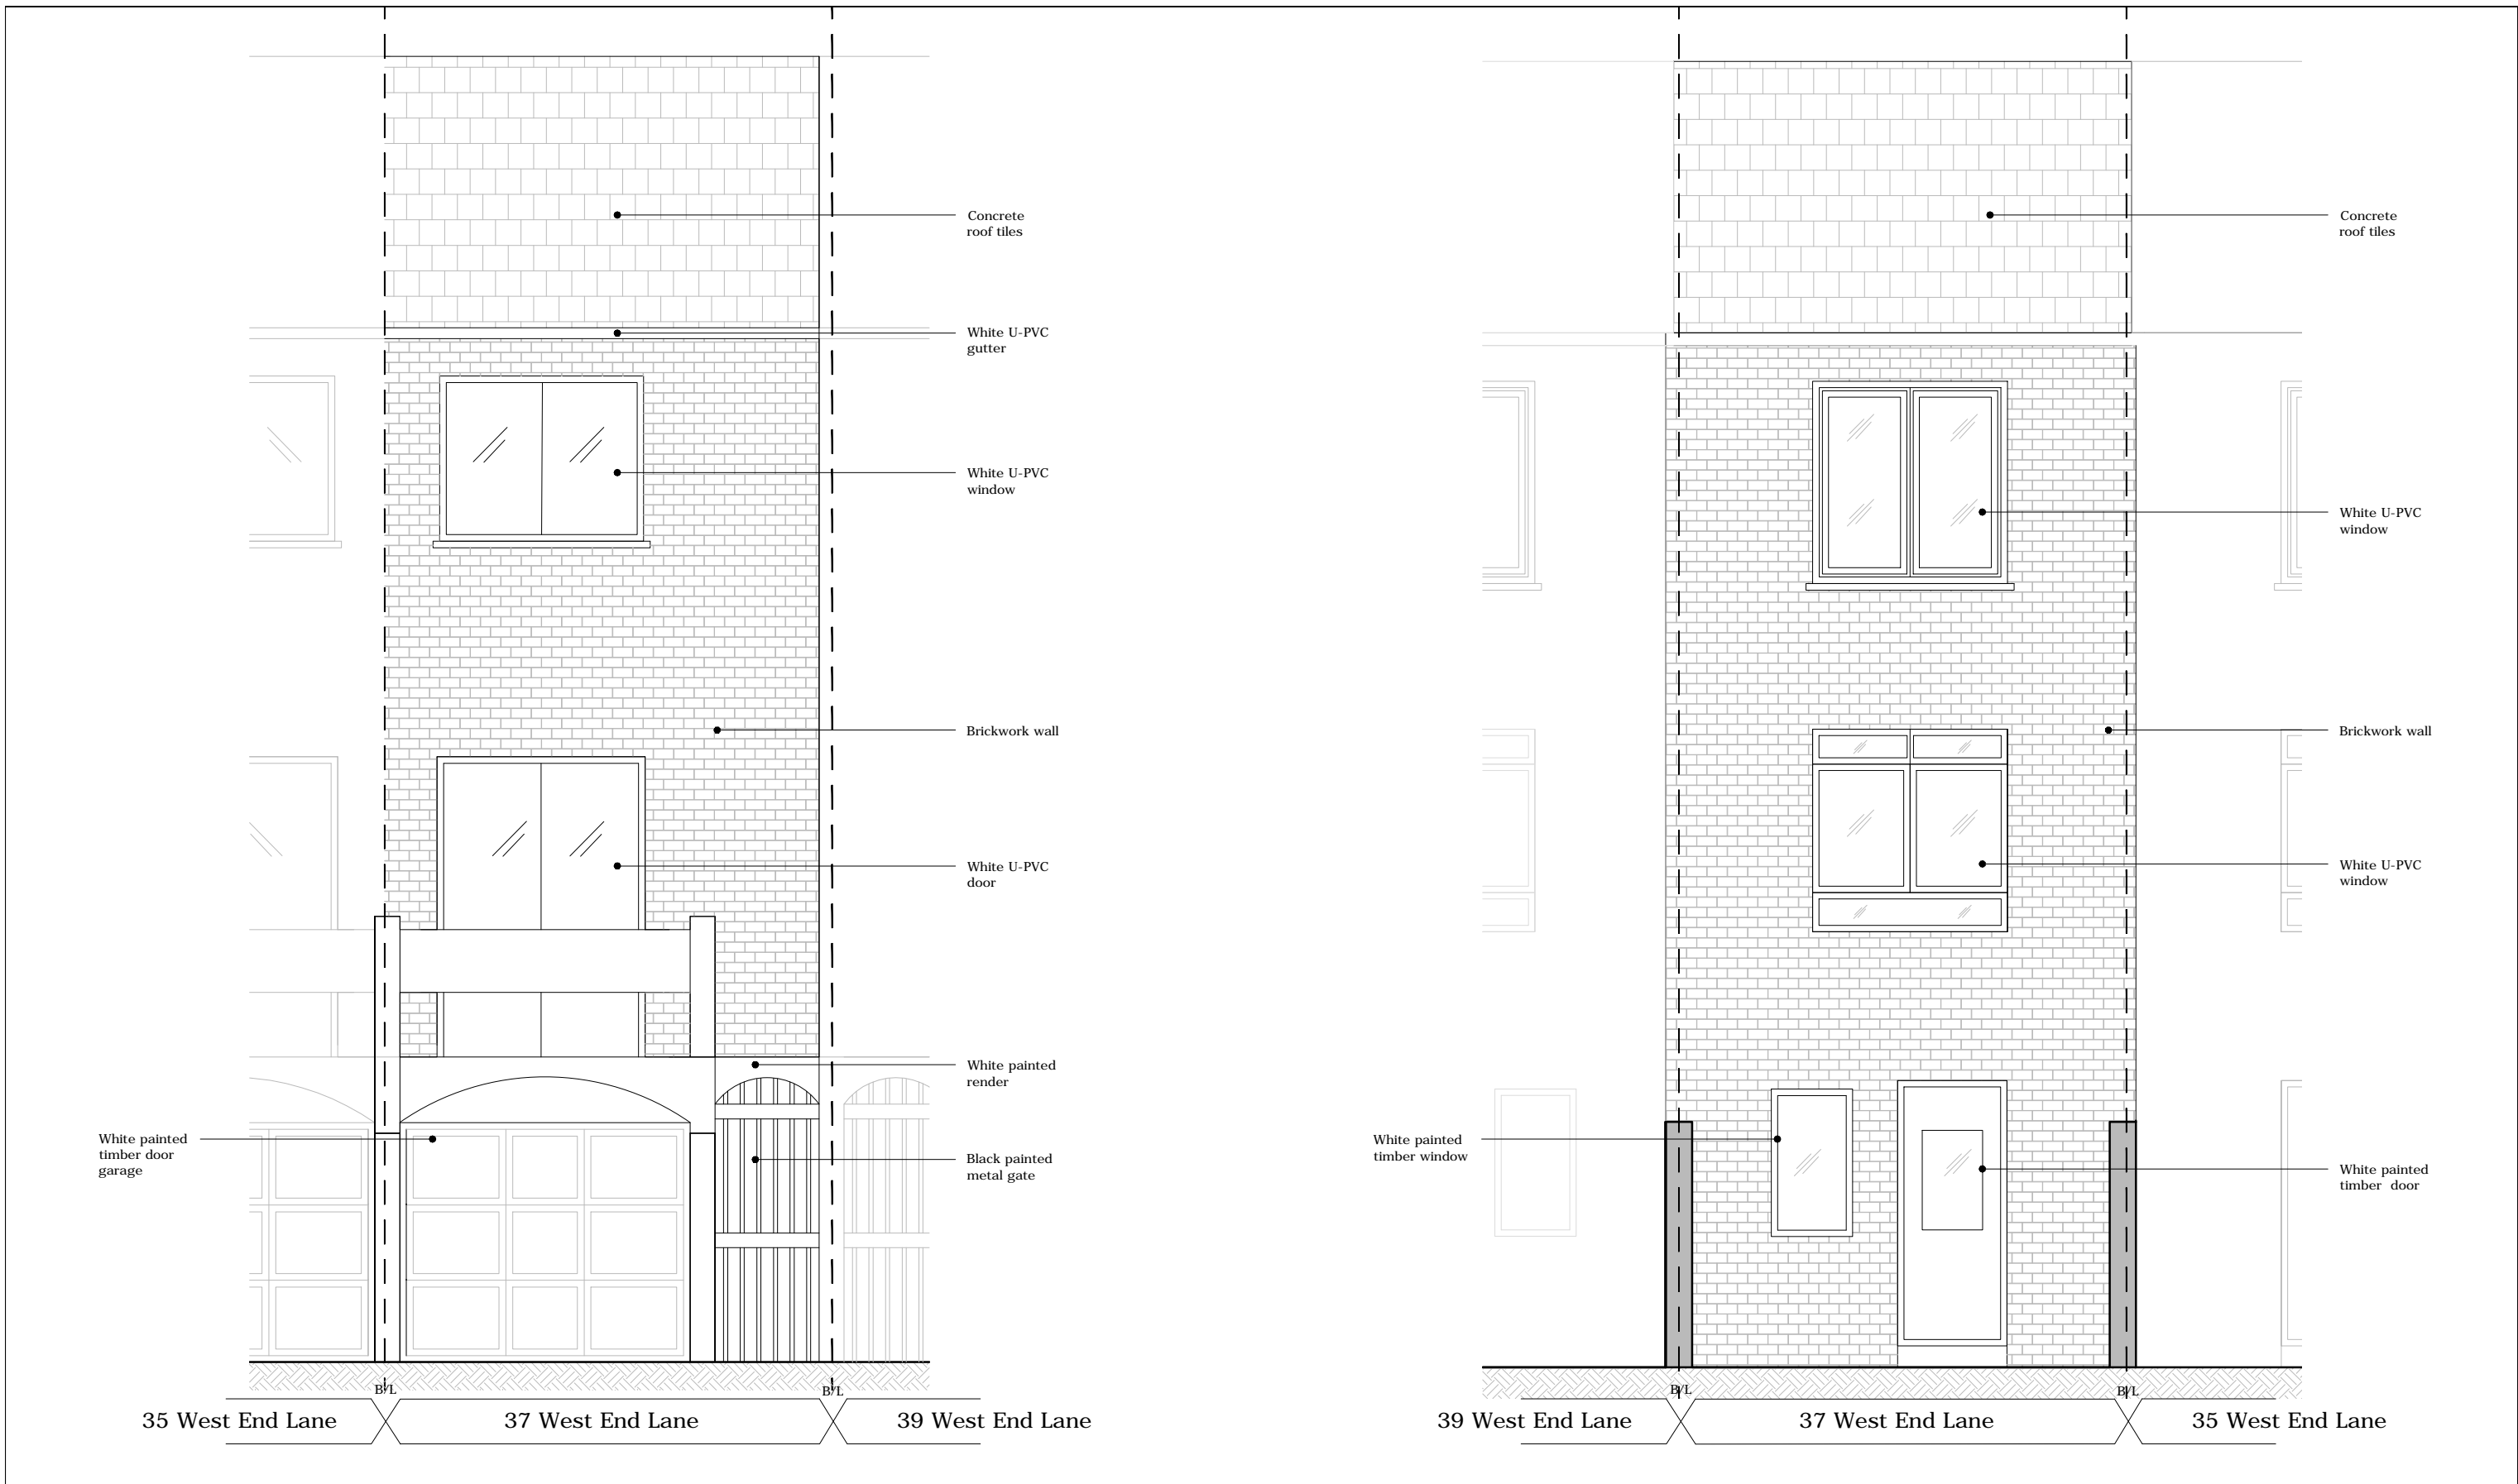

**General Notes**

Do not scale from drawing.  
 Use marked dimensions.  
 Dimensions to be confirmed on site by contractor.  
 To be read in conjunction with all other consultants drawings.  
 The architect to be notified immediately of any discrepancies.  
 Copyright on this drawing to be retained by the architect.

**Client**

Alexy Buck + Richard bradford

**Project Title**

37 West End Lane

**Drawing Status**

Permitted development

**Revision**

-

**Drawing Title**

Existing Front + Rear Elevation

**Scale**

1:50 @ A3



**Drawing No**

321-A-X-G200-E-SW+NE

**Orientation**


- 21/06/2016 Permitted development

Rev.	Date	Revision / Reason For Issue
-	21/06/2016	Permitted development

**BRADLEY VAN DER STRAETEN LTD.**

**Architect**

BRADLEY VAN DER STRAETEN LTD.  
 Fieldworks, Rooftop Studio B, 274 Richmond Road, London E8 3QW  
 email - info@b-vds.co.uk  
 tel. - +44 7800 640456  
 www.b-vds.co.uk

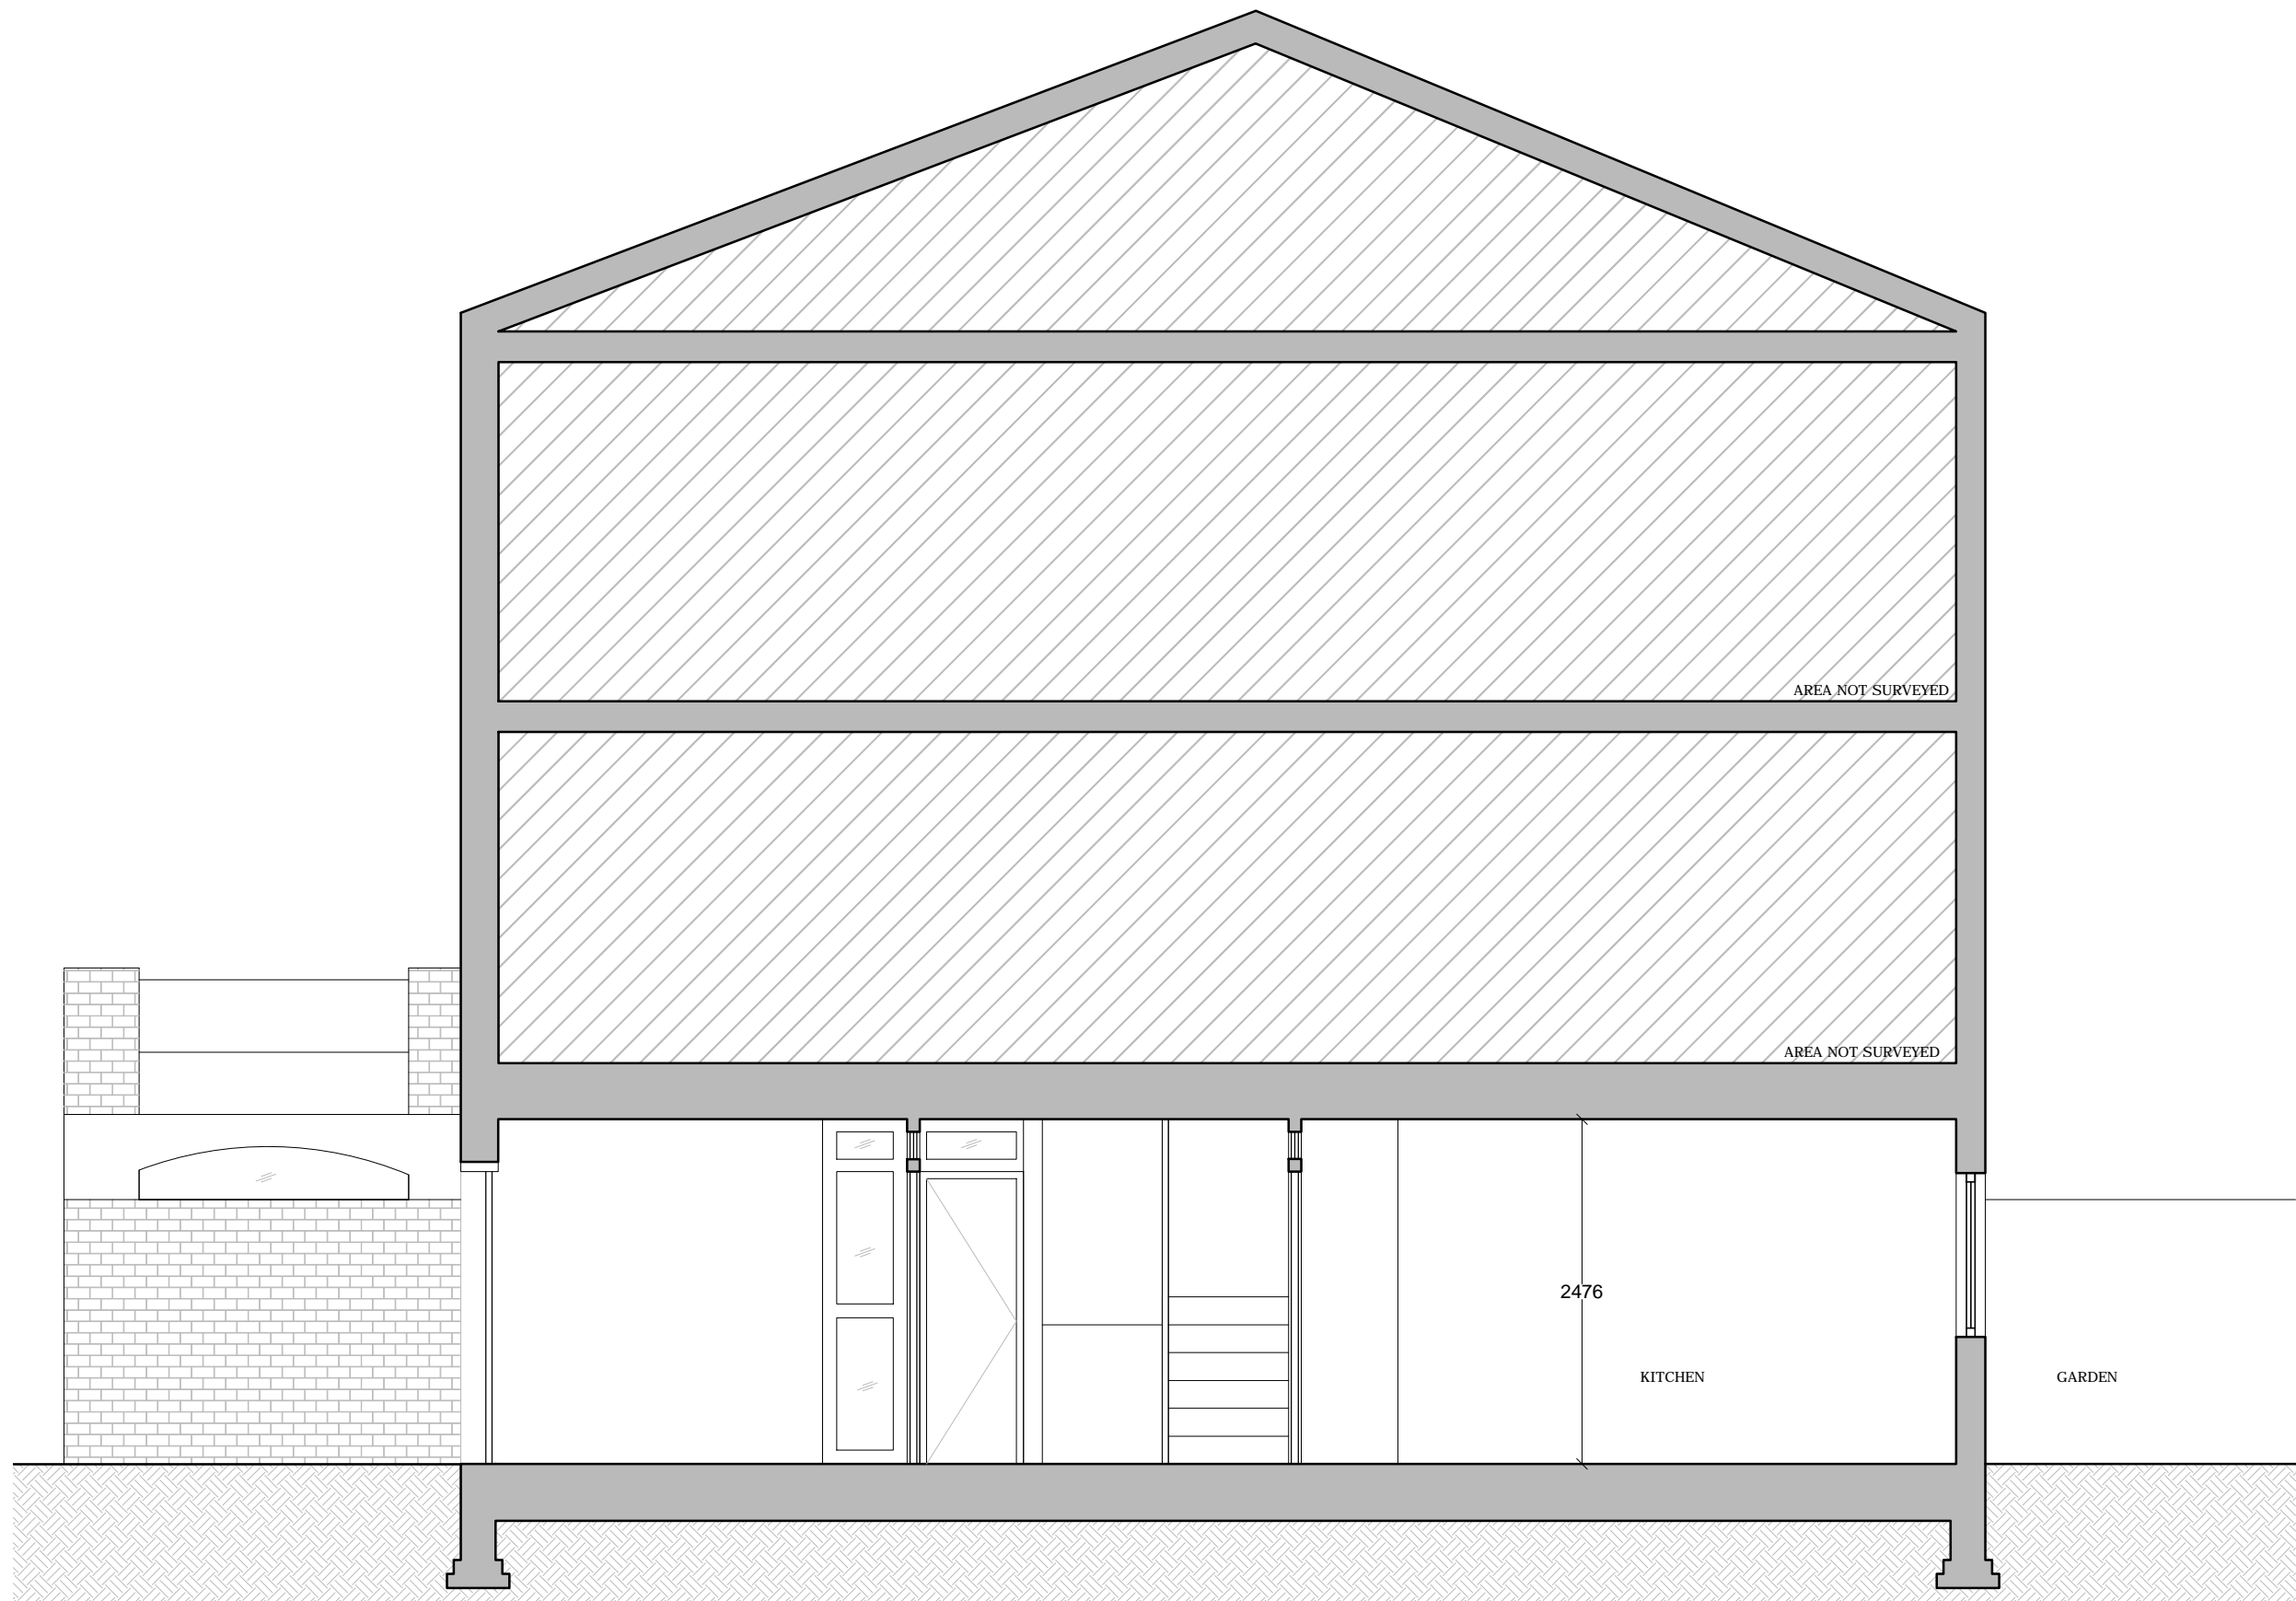

**General Notes**

Do not scale from drawing.  
 Use marked dimensions.  
 Dimensions to be confirmed on site by contractor.  
 To be read in conjunction with all other consultants drawings.  
 The architect to be notified immediately of any discrepancies.  
 Copyright on this drawing to be retained by the architect.

**Client**

Alexy Buck + Richard bradford

**Project Title**

37 West End Lane

**Drawing Status**

Permitted development

**Revision**

-

**Drawing Title**

Existing Section AA

**Scale**

1:50  
 @ A3

0 1 2 2.5m

**Drawing No**

321-A-X-G200-S-AA

**Orientation**

- 21/06/2016 Permitted development

Rev.	Date	Revision / Reason For Issue
-	21/06/2016	Permitted development

**BRADLEY VAN DER STRAETEN LTD.**

**Architect**

BRADLEY VAN DER STRAETEN LTD.  
 Fieldworks, Rooftop Studio B, 274 Richmond Road, London E8 3QW  
 email - info@b-vds.co.uk  
 tel. - +44 7800 640456  
 www.b-vds.co.uk