



Existing Front Elevation

Application Site
38 Avenue Road

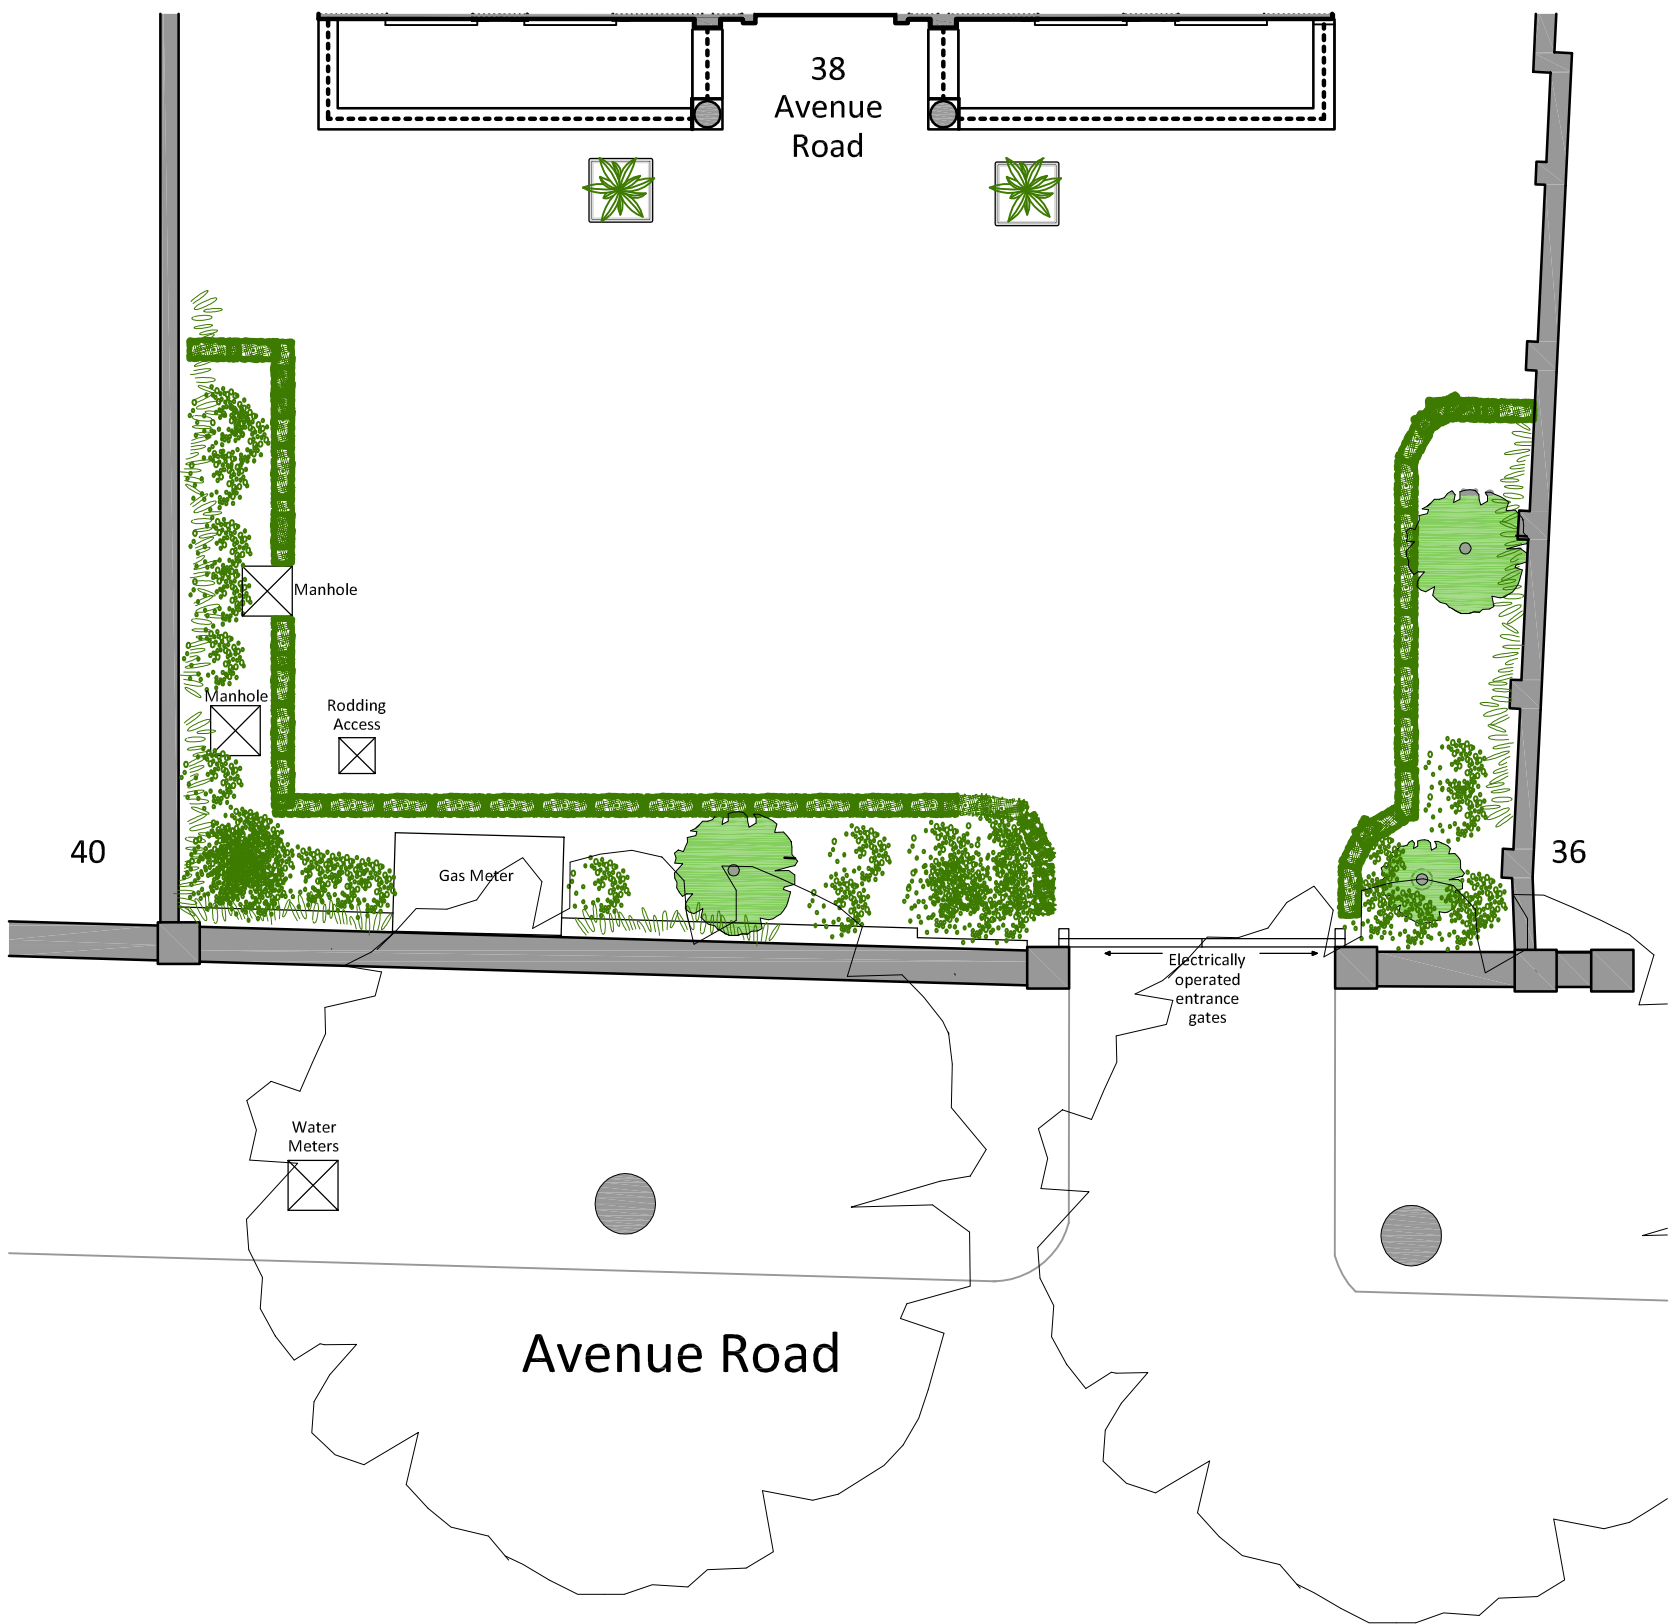

Existing Plan Ground Floor (Front)

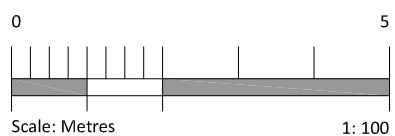

project
38 Avenue Road
London
NW8 6HS

drawing
EXISTING
Front driveway
elevation & plan

drawn JRS checked JE date 01.07.2016

scale 1:100 @ paper size A3

drawing no
7817 / E01

MDC METROPOLITAN DEVELOPMENT CONSULTANCY

66 Bickenhall Mansions
Bickenhall Street
London W1U 6BS
t: +44(0)207 488 6675
e: info@mdclondon.com
w: www.mdclondon.com