



West Elevation - George Mews

1.100 ~ EXISTING

 


- MATERIAL LEGEND**
- W1 YELLOW/BUFF STOCK RUSTIC BRICK
 - W2 RED/BROWN BRICK
 - W3 PAINTED RENDER WALL
 - W1(H) YELLOW/BUFF STOCK HEADER BRICK SPANDREL
 - W3(S) PAINTED RENDER FEATURE PANELS TO STRUCTURE.
 - WINDOWS - PAINTED METAL S/G.
 - DOORS - MAIN - STAINED TIMBER
- GARAGE - PROFILED METAL ROLLER SHUTTER

- RAINWATER GOODS - C.I. HOPPER, R/WP, SVP'S.
- W4 - PROFILED/FLAT ALUMINIUM SHEET, NATURAL/MILL FINISH
- R2 - FLAT ROOF - PROFILED ALUMINIUM SHEET, NATURAL/MILL FINISH.
- R1 - FELTED FLAT ROOF, FELT CAPPING TO PCC COPING TO LOW PARAPET (EXG.).

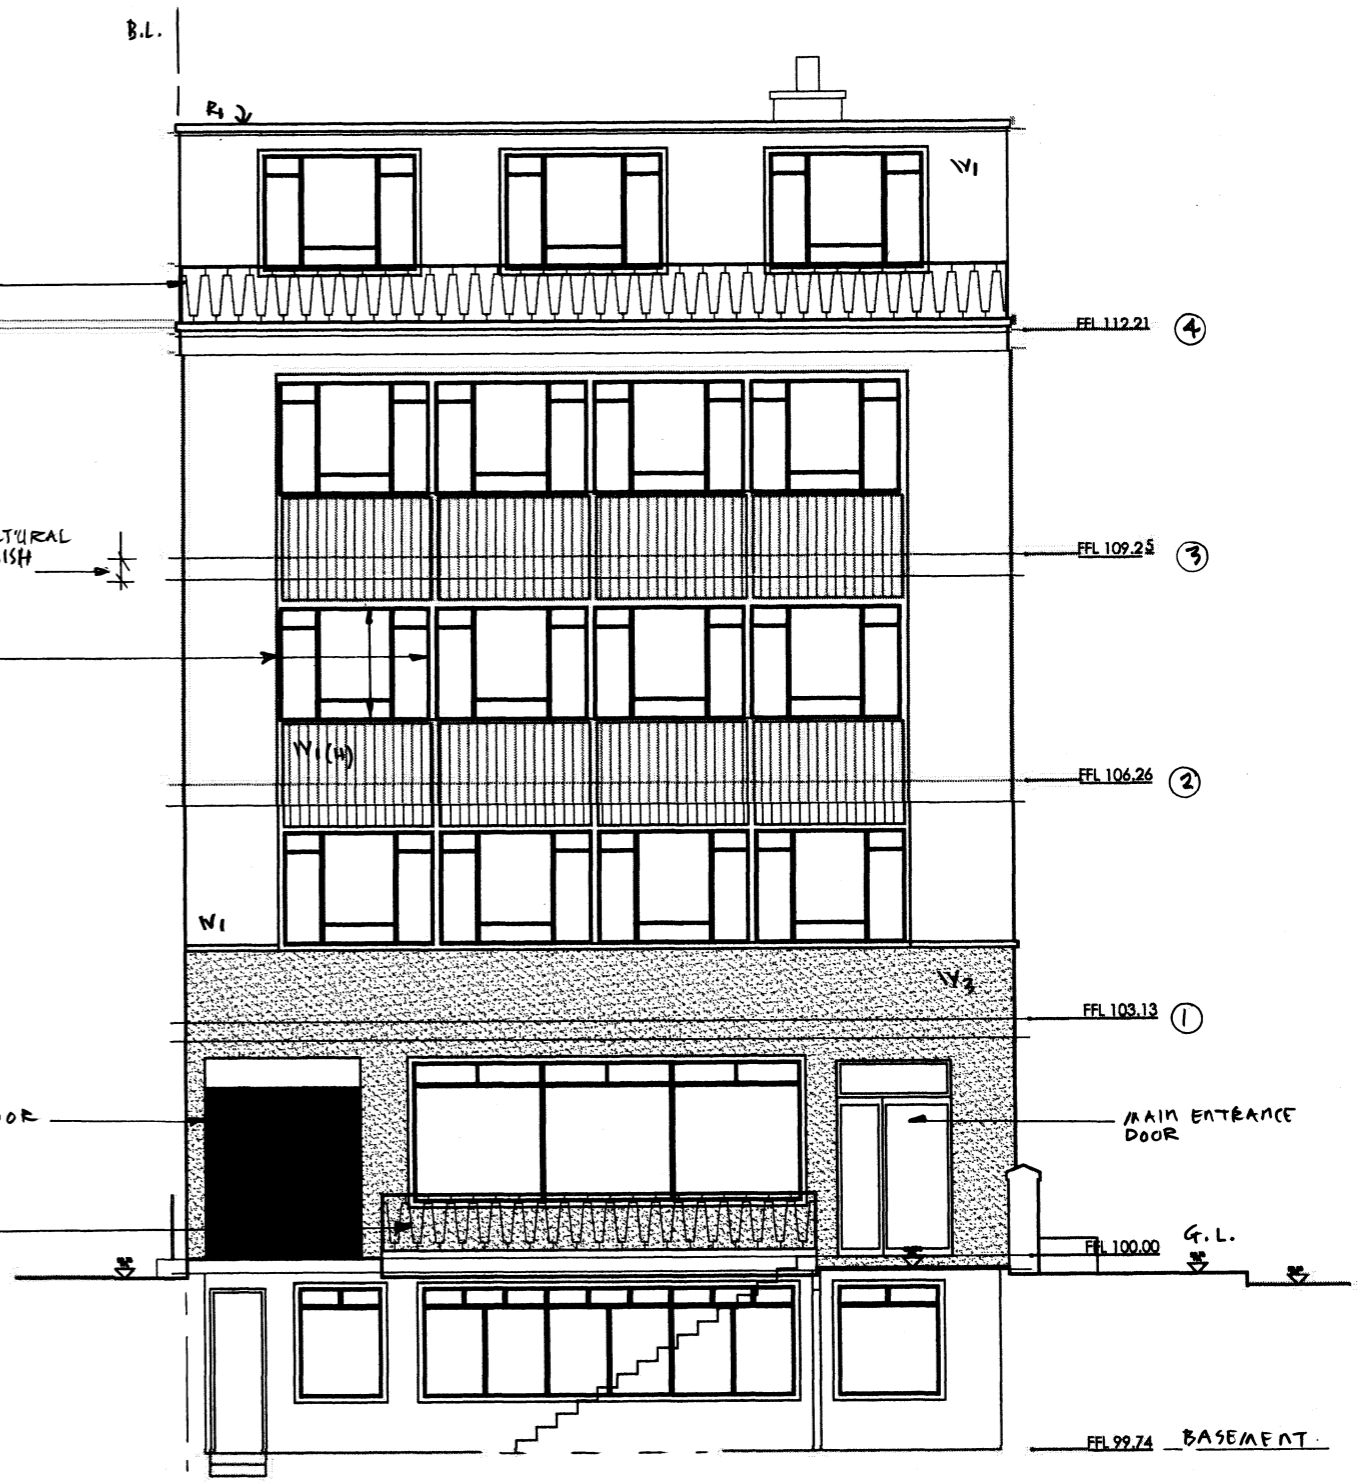

East Elevation - North Gower Street

1.100 ~ EXISTING

 

VIRESH PATEL © building designer & space planner		project Proposed Lift Motor/Plant Roof Extension 231 North Gower Street London NW1 2NR
79 Eastcote Avenue, Greenford, UB6 0NQ		drawing Existing Front (East) & Rear (West) Elevation
Tel: 020-8931 6623		dwg.no. NGow/16/06 rev.

Client	Vagards Investment Corp c/o Manisures Ltd	
Status	Planning	
Scale	I: 100	Drawing Size A3
Drawn By	VP	Date June 2016