


North Elevation
1.00 ~ EXISTING

MATERIAL LEGEND
CROSS REFER TO DWG.
17/04/16/06

INDICATES STRUCTURAL FLOOR ZONE/FINISH DEPTH

LINE OF NO. 229 BRICK BOUNDARY WALL SHOWN DOTTED.

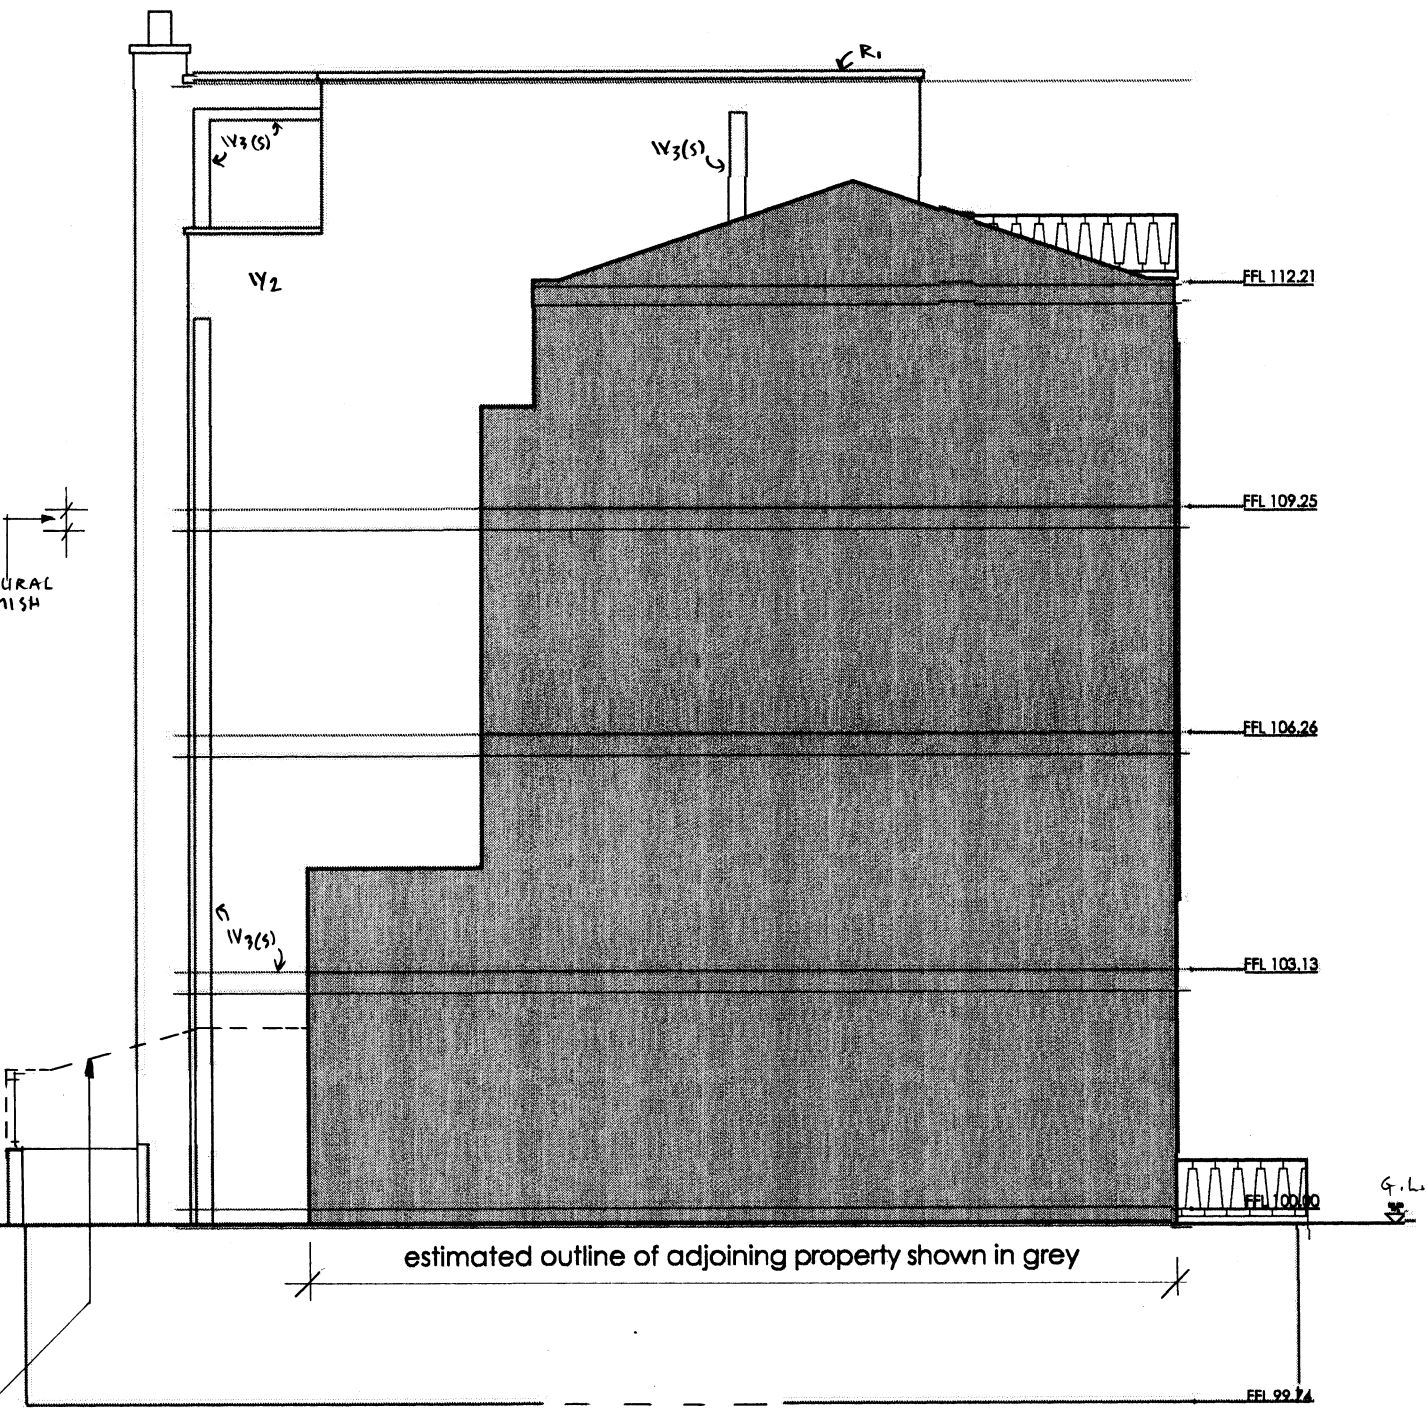

South Sectional Elevation
1.00 ~ EXISTING

VIRESH PATEL © building designer & space planner		project Proposed Lift Motor/Plant Roof Extension 231 North Gower Street London NW1 2NR
79 Eastcote Avenue, Greenford, UB6 0NQ		drawing Existing Side (North & South) Elevation
Tel: 020-8931 6623		dwg.no. NGow/16/07 rev.

Client	Vagards Investment Corp c/o Manisures Ltd		
Status	Planning		
Scale	1 : 100	Drawing Size	A3
Drawn By	VP	Date	June 2016