



West Elevation - George Mews
1.100 ~ PROPOSED

MATERIAL LEGEND
CROSS REFER TO DWG.
17/04/16/06

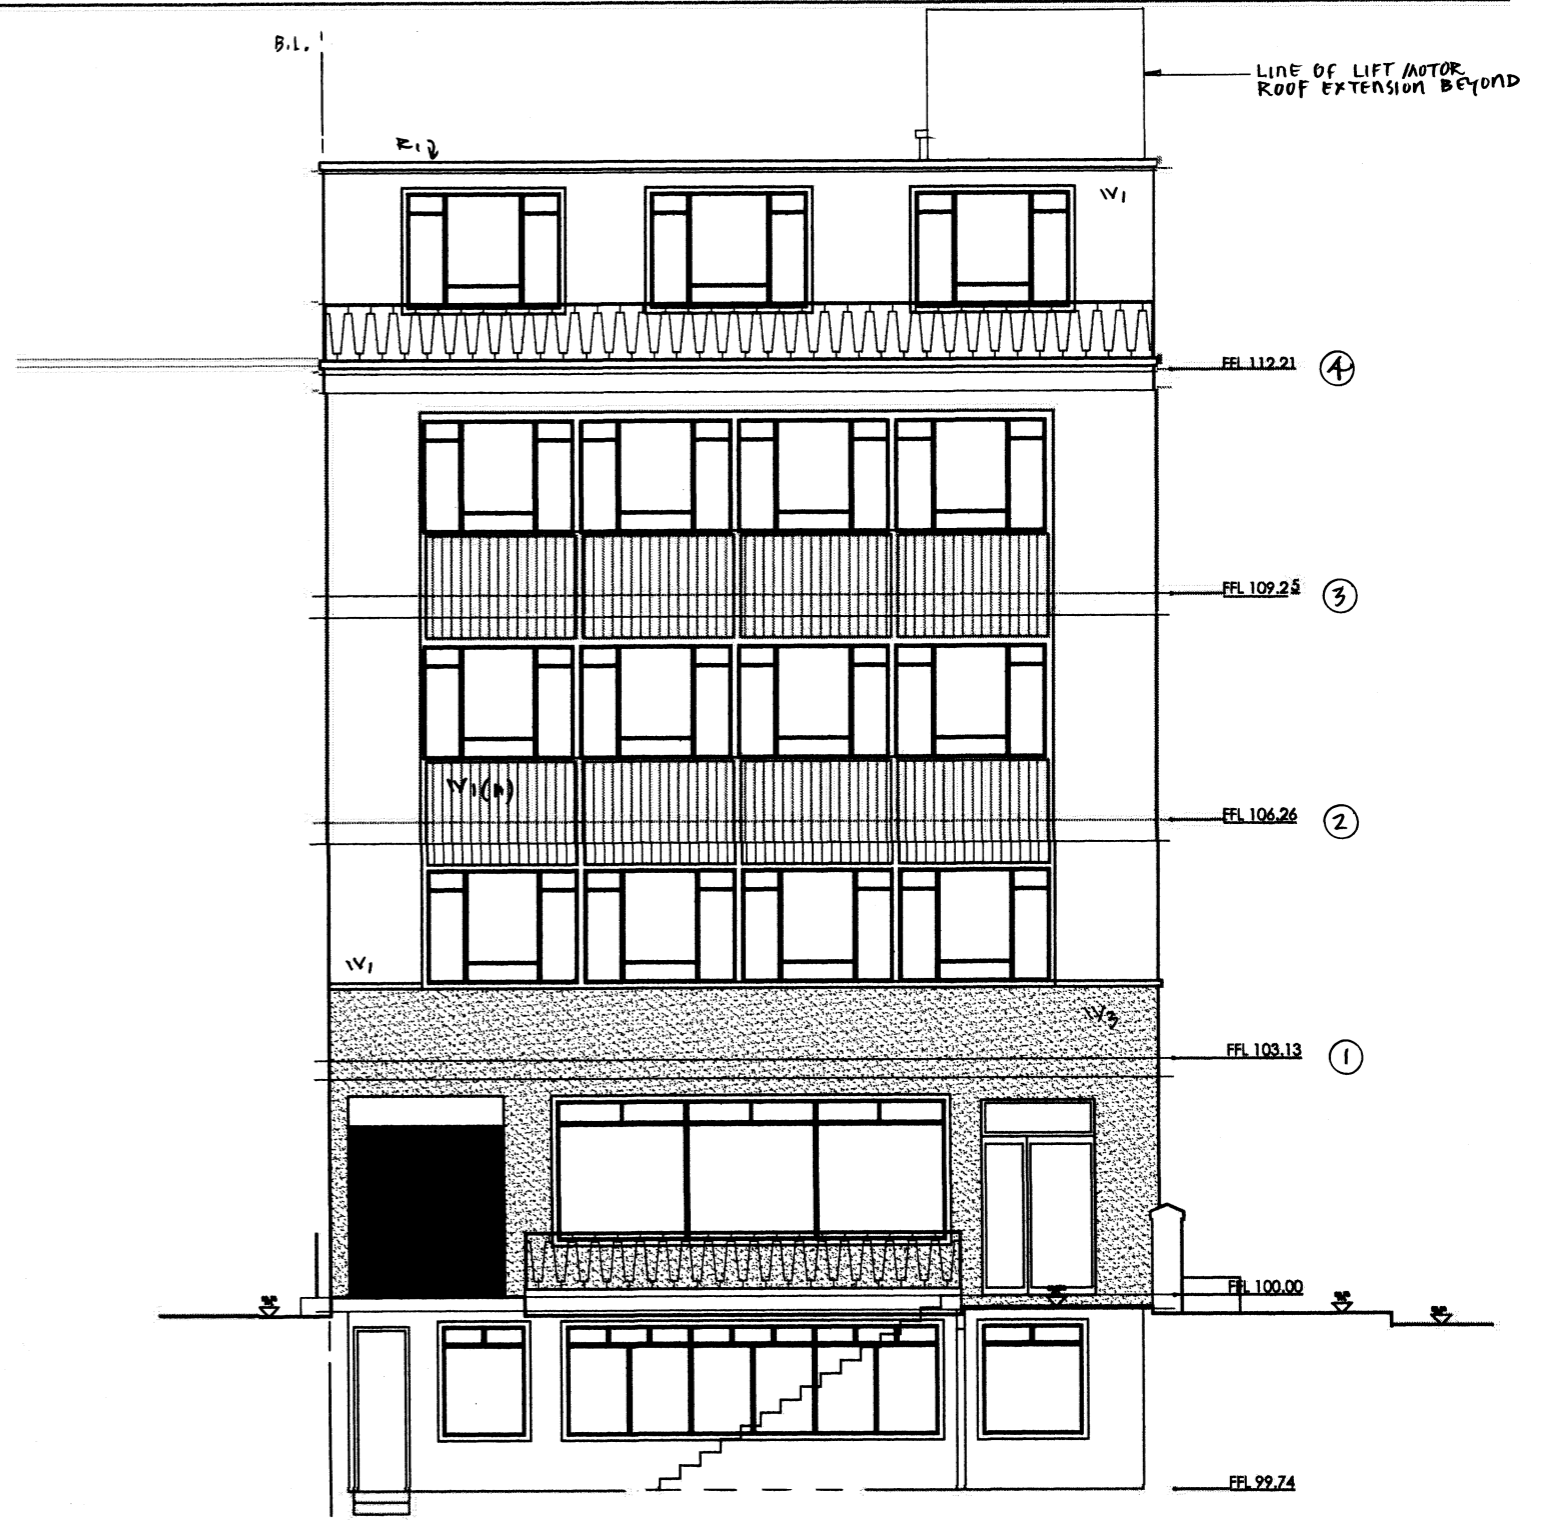

East Elevation - North Gower Street
1.100 ~ PROPOSED

 

VIRESH PATEL © building designer & space planner 79 Eastcote Avenue, Greenford, UB6 0NQ Tel: 020-8931 6623	project Proposed Lift Motor/Plant Roof Extension 231 North Gower Street London NW1 2NR
	drawing Proposed Front (East) & Rear (West) Elevation dwg.no. NGow/16/10 rev.

Client Vagards Investment Corp c/o Manisures Ltd

Status Planning

Scale 1: 100 Drawing Size A3

Drawn By VP Date June 2016