


North Elevation
1.00 ~ PROPOSED


MATERIAL LEGEND
CROSS REFER TO DWG.
1740V/16/06

LIFT MOTOR ROOM
ROOF EXTENSION

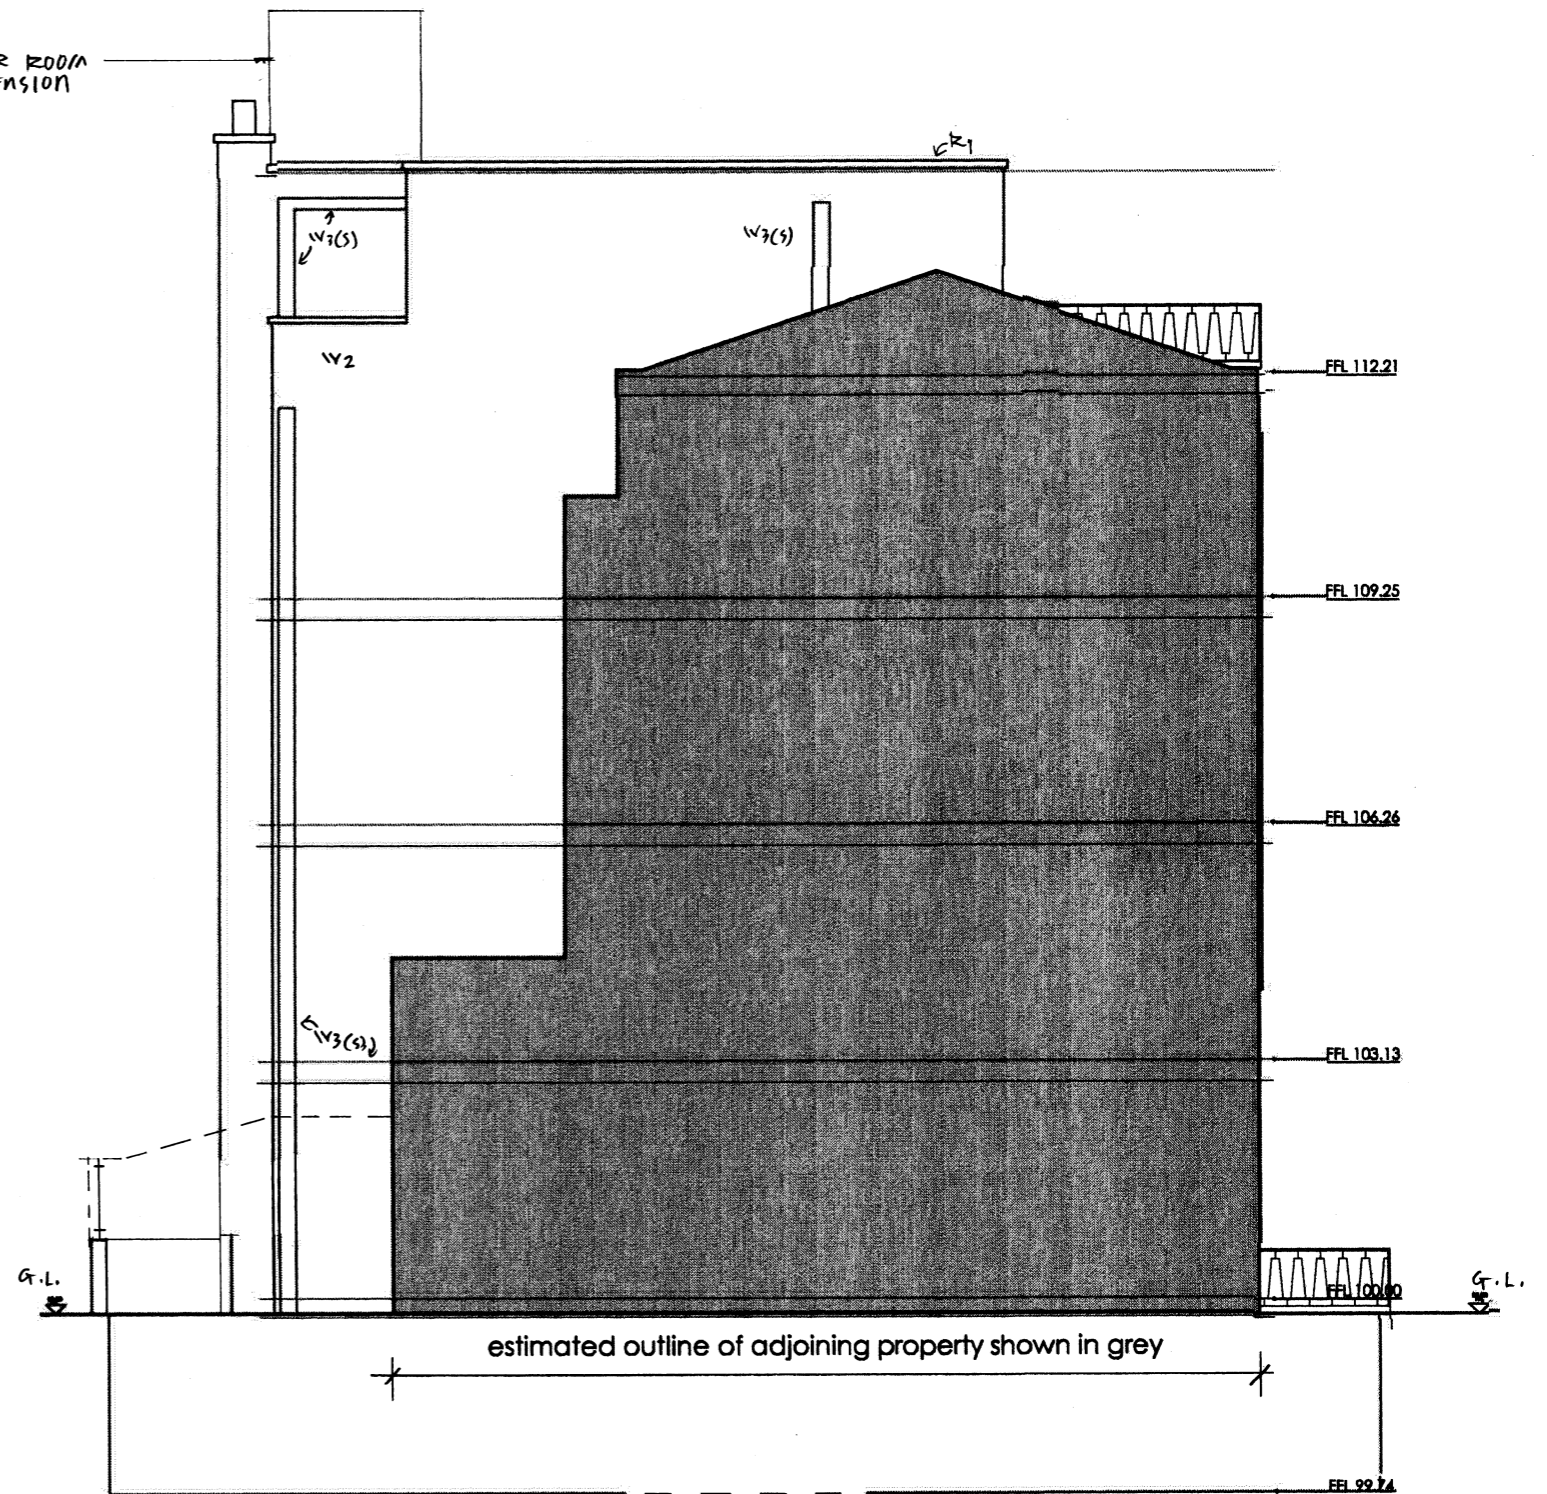

South Sectional Elevation
1.00 ~ PROPOSED

estimated outline of adjoining property shown in grey

 

VIRESH PATEL ©
building designer & space planner
79 Eastcote Avenue, Greenford, UB6 0NQ
Tel: 020-8931 6623

project
Proposed Lift Motor/Plant Roof Extension
231 North Gower Street London NW1 2NR
drawing
Proposed Side (North & South) Elevation
dwg.no. NGow/16/11 rev.

Client	Vagards Investment Corp c/o Manisures Ltd		
Status	Planning		
Scale	1 : 100	Drawing Size	A3
Drawn By	VP	Date	June 2016