




# BLOCK 1 TERRACE LIGHTING SETTING OUT

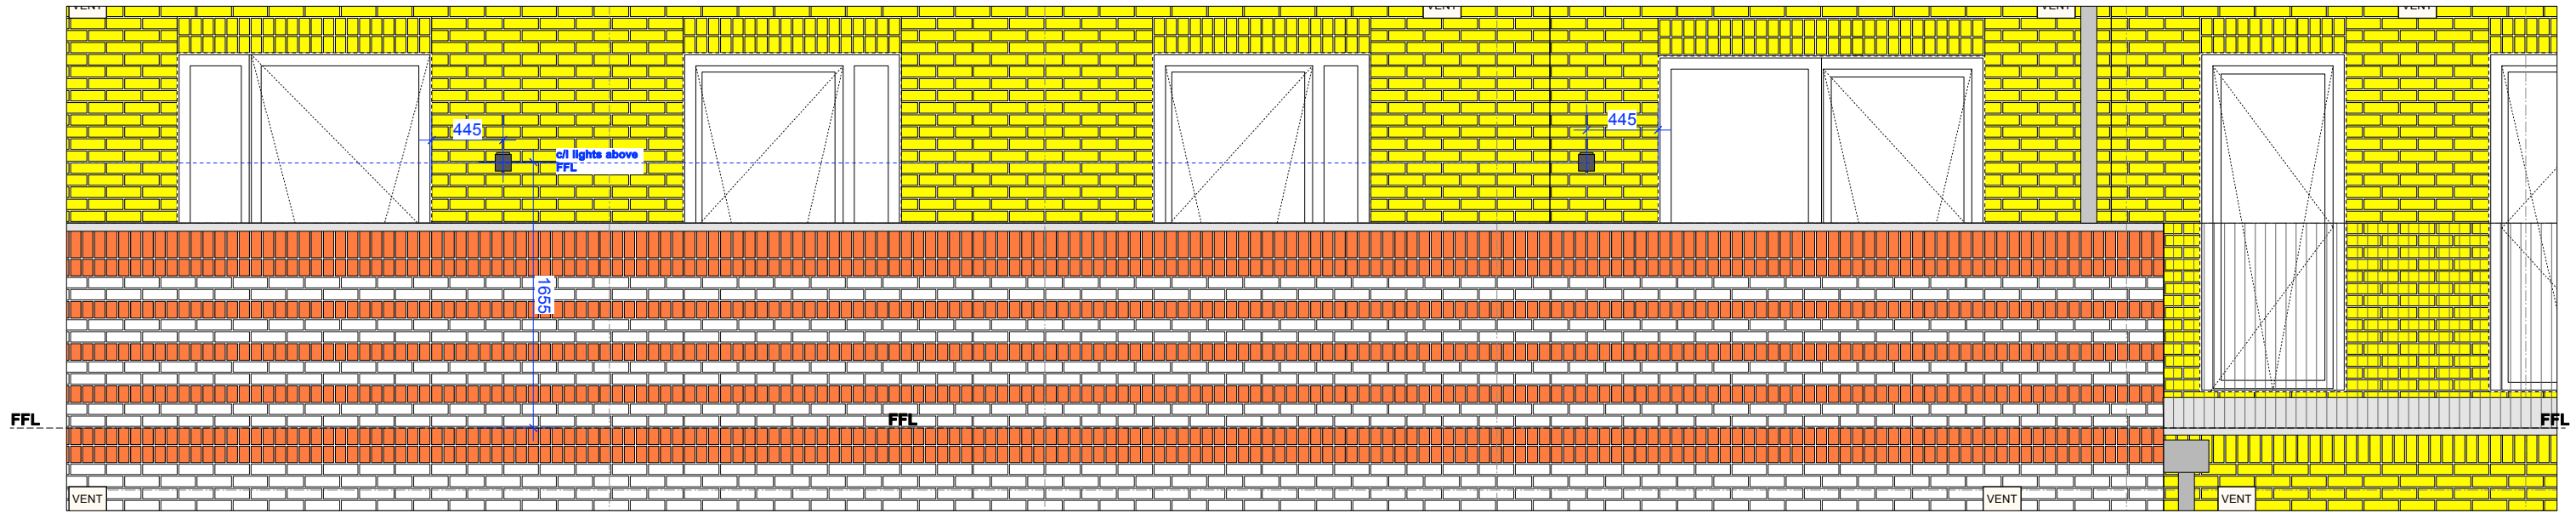

CLOSE UP ELEVATION 05 (part a)  
WEST ELEVATION

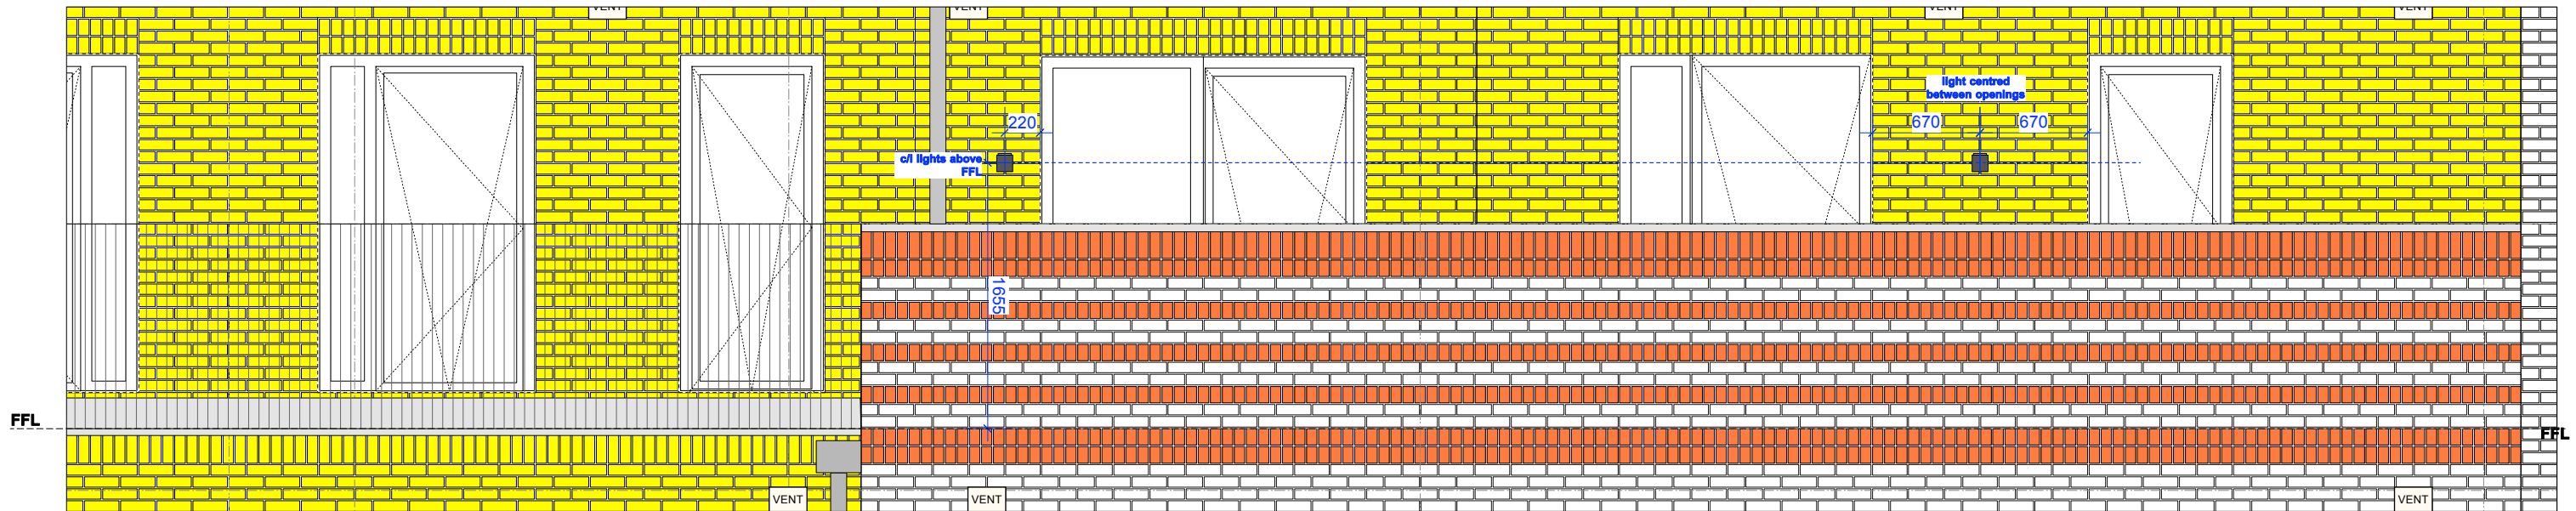

CLOSE UP ELEVATION 05 (part b)  
WEST ELEVATION

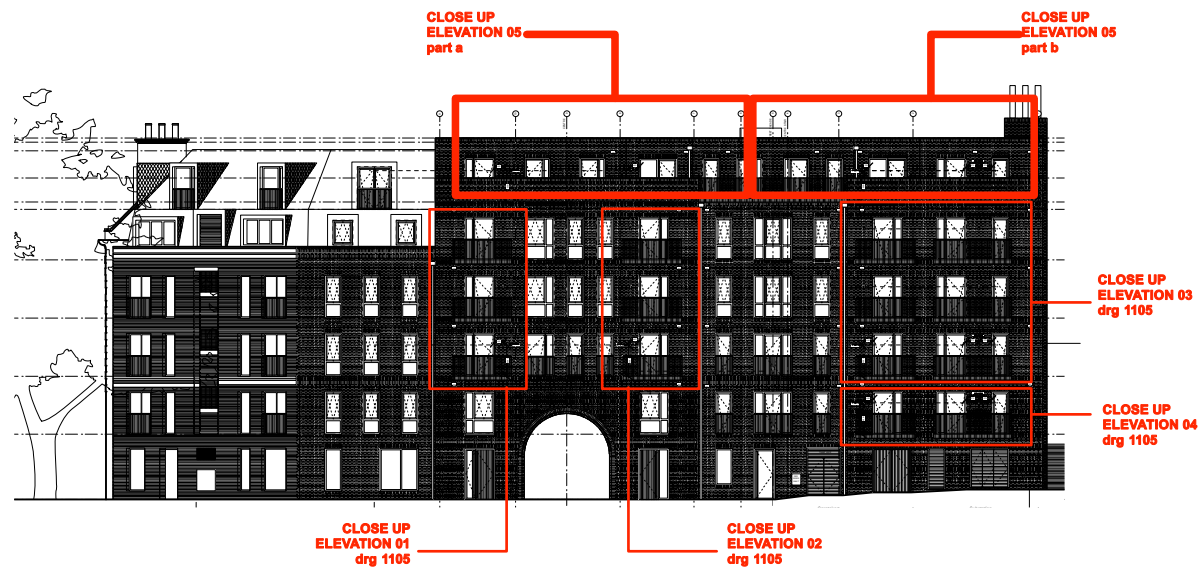


PRODUCT : KSR ref: 7139 Moby GX53 Low Energy Single Wall Light Die Cast Aluminium body.

COLOUR : Anthracite

To be set out as shown above.



WALL LIGHT  
PRODUCT IMAGE

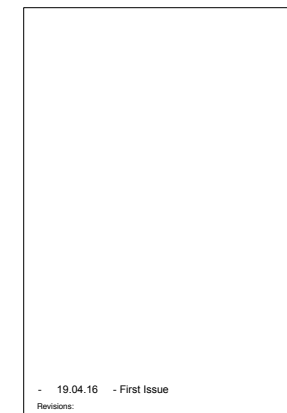

Notes:


1. do not scale from this drawing
2. survey indicative only
3. proposals are subject to utilities surveys
4. drawing to be read in conjunction with relevant consultant's information
5. drawing to be read in conjunction with relevant specifications



MatthewLloydArchitects LLP

1 The Hangar  
Perseverance Works  
38 Kingsland Road  
London E2 8QD  
T 020 7613 1934  
email: mail@matthewlloyd.co.uk  
www.matthewlloyd.co.uk

CONSTRUCTION

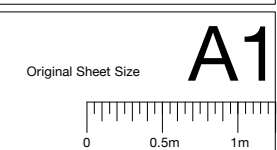

Date:	Scale:	Drawn by:
DEC 15	1:20@A1	
Project:		
Bourne Estate South for Higgins Construction PLC		
Drawing title:		
BLOCK 1 Balcony lighting setting out (sheet 1 of 2)		
Reference:	Dwg. No.:	Rev.:
BE14	1104	