



BLOCK 2 TERRACE & BALCONY LIGHTING SETTING OUT

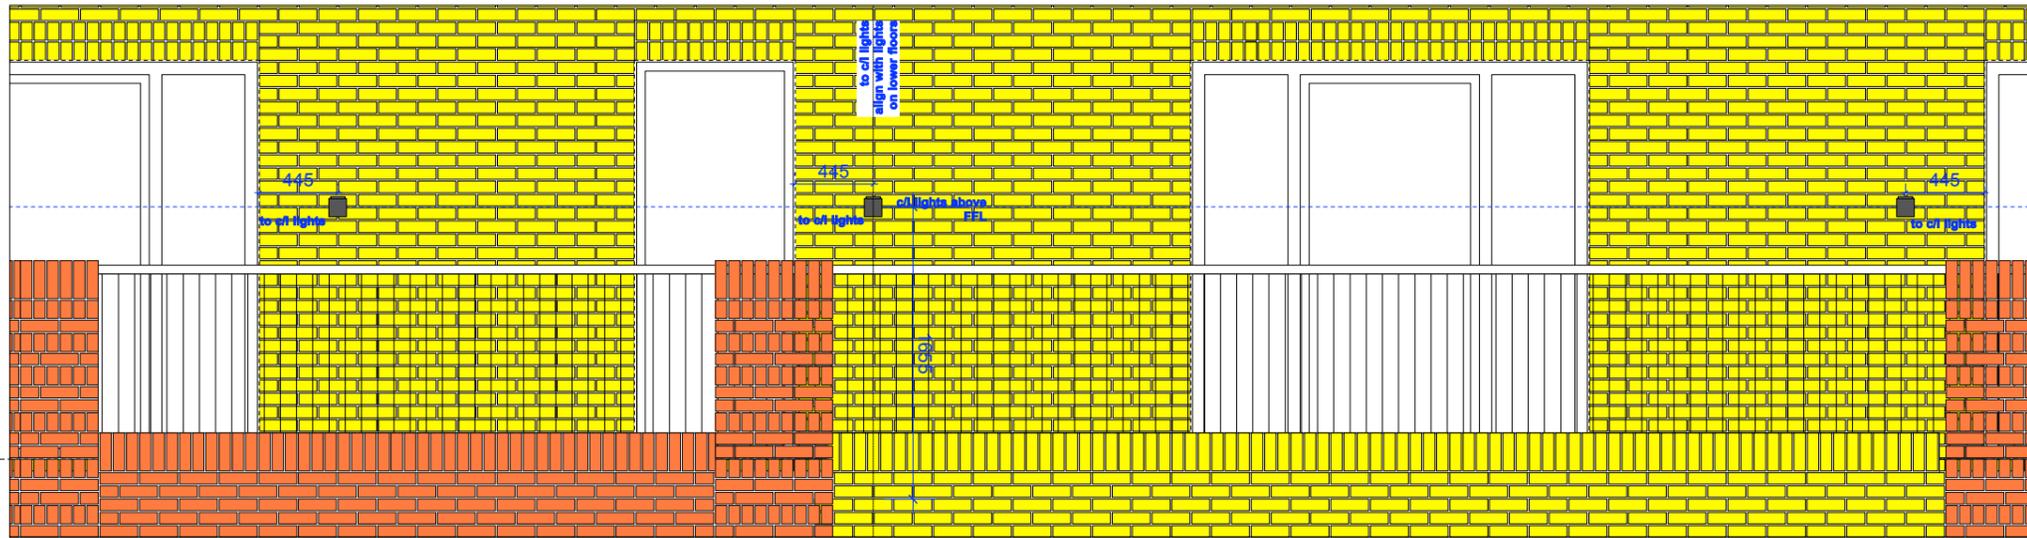

CLOSE UP ELEVATION 06
WEST ELEVATION

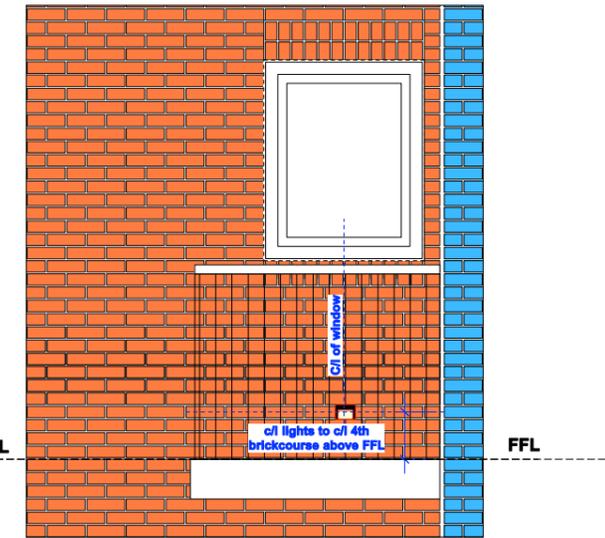


CLOSE UP ELEVATION 04 (first floor flat 2.11 only)
WEST ELEVATION



WEST ELEVATION



NORTH ELEVATION

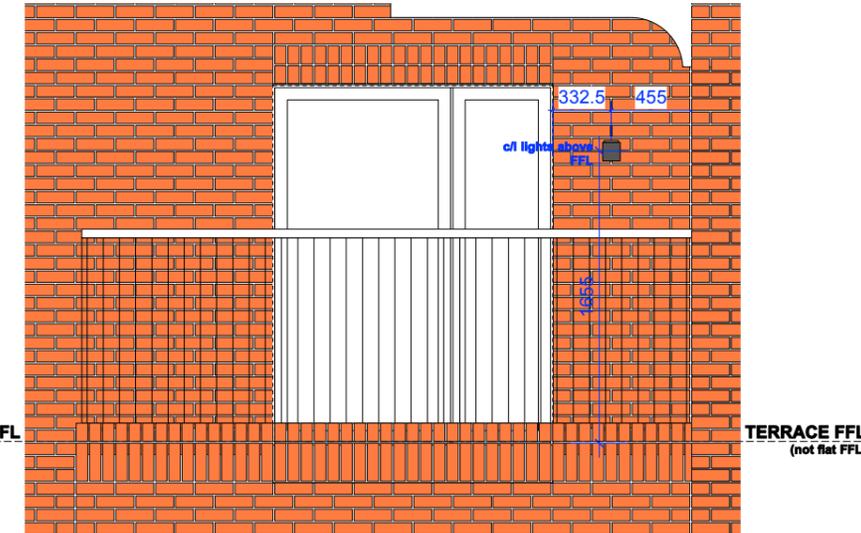

CLOSE UP ELEVATION 05 (first floor to flat 2.10 only)
NORTH ELEVATION



EAST ELEVATION



COURTYARD EAST ELEVATION
PART SECTION (J-J)



COURTYARD WEST ELEVATION
PART SECTION (H-H)

PRODUCT : KSR ref: 7139 Moby GX53 Low Energy Single Wall Light Die Cast Aluminium body.

COLOUR : Anthracite

To be set out as shown above.



WALL LIGHT
PRODUCT IMAGE

Notes:


- do not scale from this drawing
- for information purposes only; exact boundaries as per legal negotiations



MatthewLloydArchitects LLP

1 The Hangar
Perseverance Works
38 Kingsland Road
London E2 8DD
T 020 7613 1934
email: mail@matthewlloyd.co.uk
www.matthewlloyd.co.uk

CONSTRUCTION

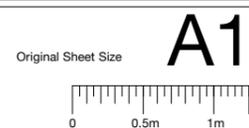

Date: DEC 15 Scale: 1:20@A1 Drawn by:

Project: Bourne Estate South for Higgins Construction PLC

Drawing title: BLOCK 2 Balcony lighting setting out (sheet 2 of 4)

Reference: BE14 Dwg No: 1107 Rev: A

A 20.04.16 - Additional key elevations added, light fitting amended and position adjusted to suit.
- 18.12.15 - First Issue
Revisions: