




BLOCK 2 TERRACE LIGHTING SETTING OUT

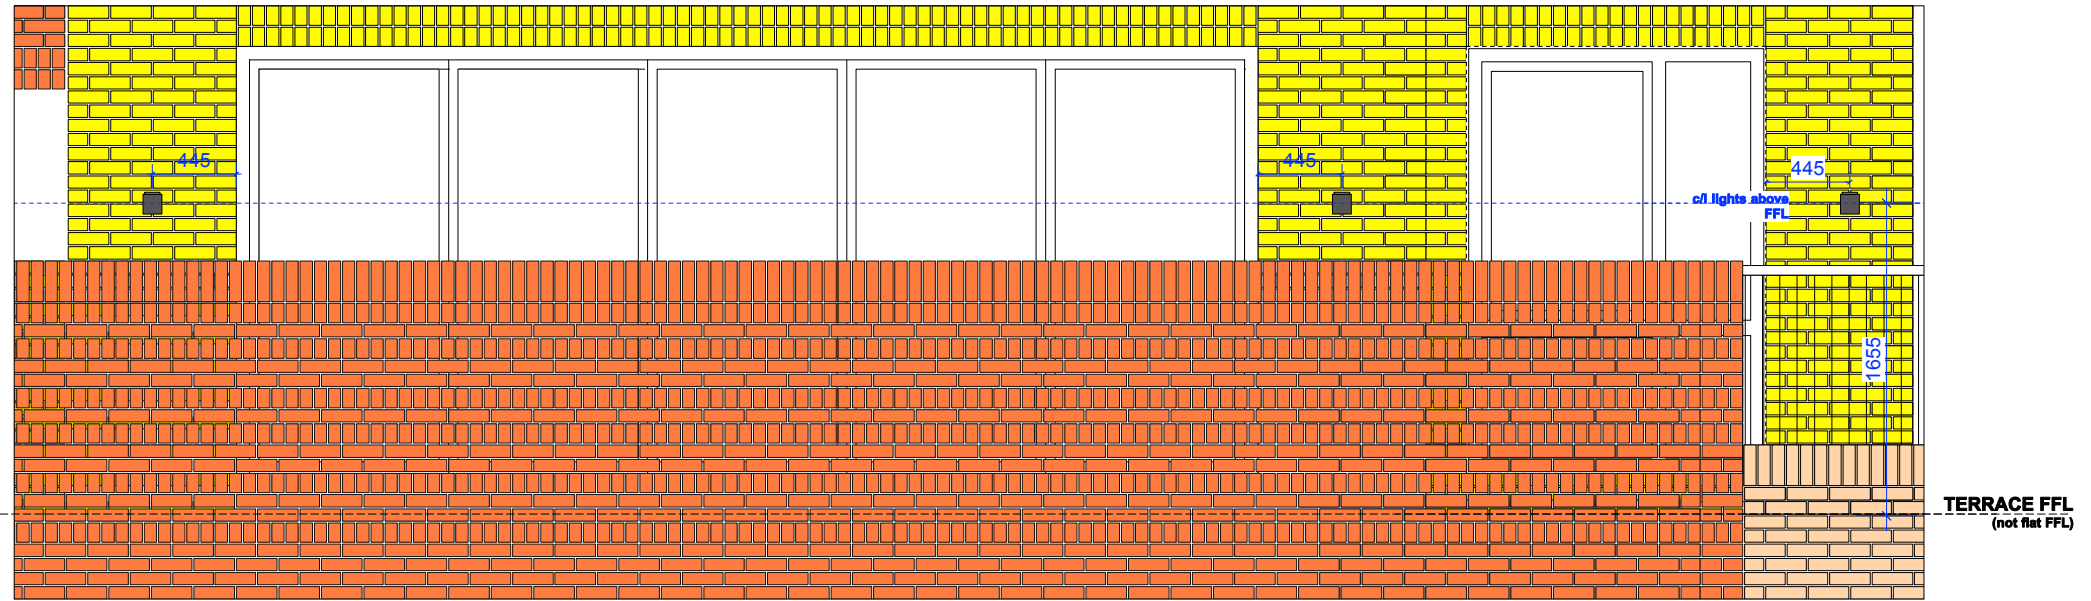

CLOSE UP ELEVATION 09a
NORTH ELEVATION

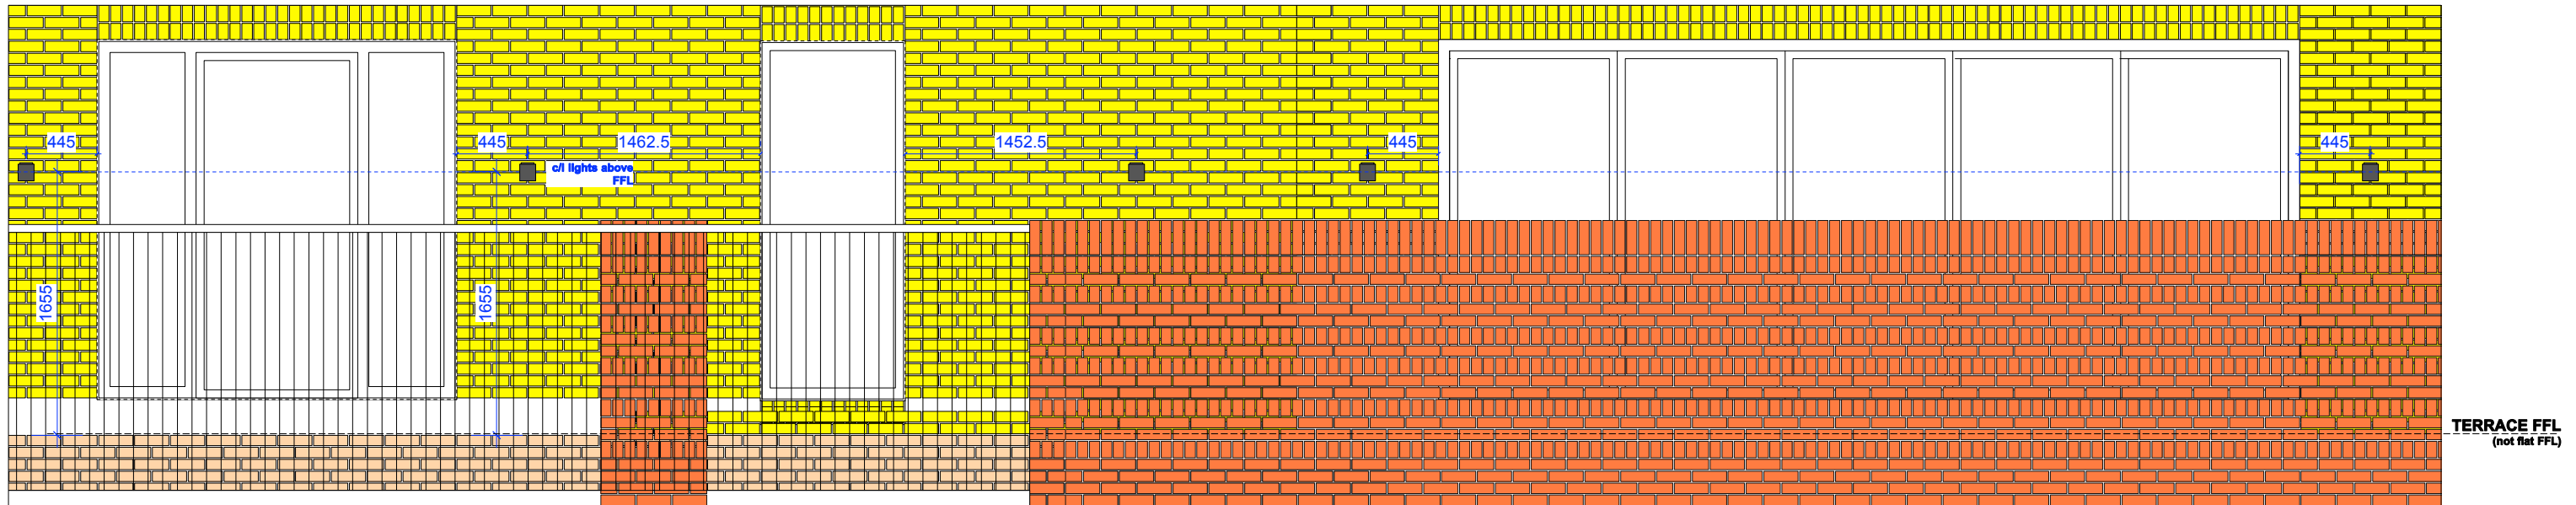

CLOSE UP ELEVATION 09b
NORTH ELEVATION

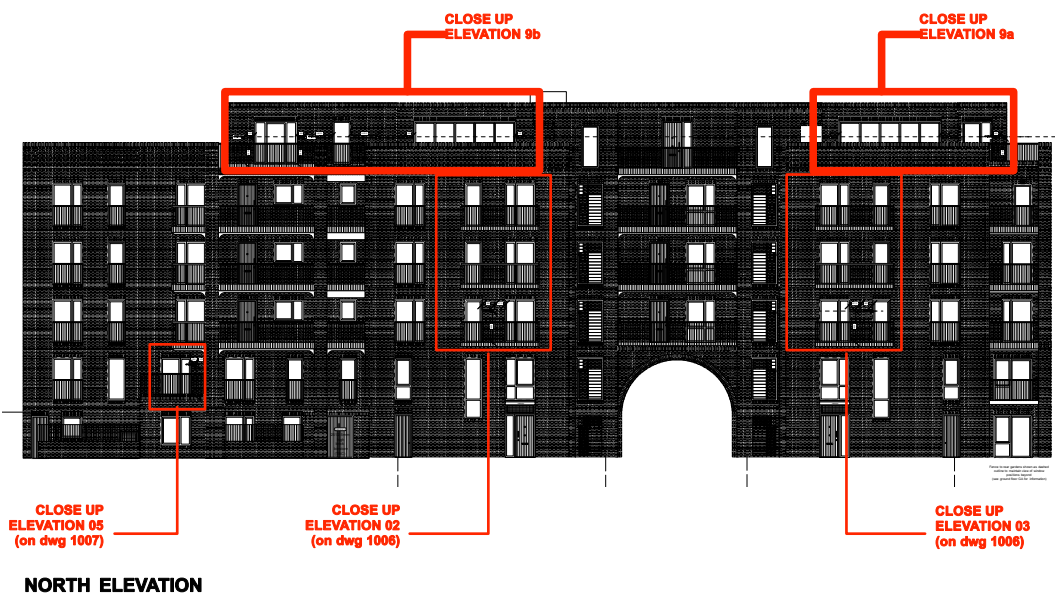

NORTH ELEVATION

PRODUCT : KSR ref: 7139 Moby GX53 Low Energy Single Wall Light Die Cast Aluminium body.

COLOUR : Anthracite

To be set out as shown above.



WALL LIGHT
PRODUCT IMAGE

Notes:


- do not scale from this drawing
- for information purposes only; exact boundaries as per legal negotiations



MatthewLloydArchitects LLP

1 The Hangar
Perseverance Works
38 Kingsland Road
London E2 8DU
T 020 7613 1934
email: mail@matthewlloyd.co.uk
www.matthewlloyd.co.uk

CONSTRUCTION

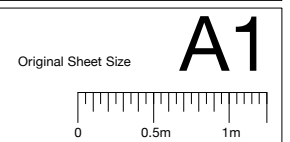

Date: APR 16 Scale: 1:20@A1 Drawn by:

Project: Bourne Estate South for Higgins Construction PLC

Drawing title: BLOCK 2 Balcony lighting setting out (sheet 4 of 4)

Reference: BE14 Dwg No: 1109 Rev: