


CONTRACTORS MUST CHECK ALL DIMENSIONS ON SITE. ONLY FIGURED DIMENSIONS ARE TO BE WORKED FROM. DISCREPANCIES MUST BE REPORTED TO THE ARCHITECT BEFORE PROCEEDING.

© THIS DRAWING IS COPYRIGHT

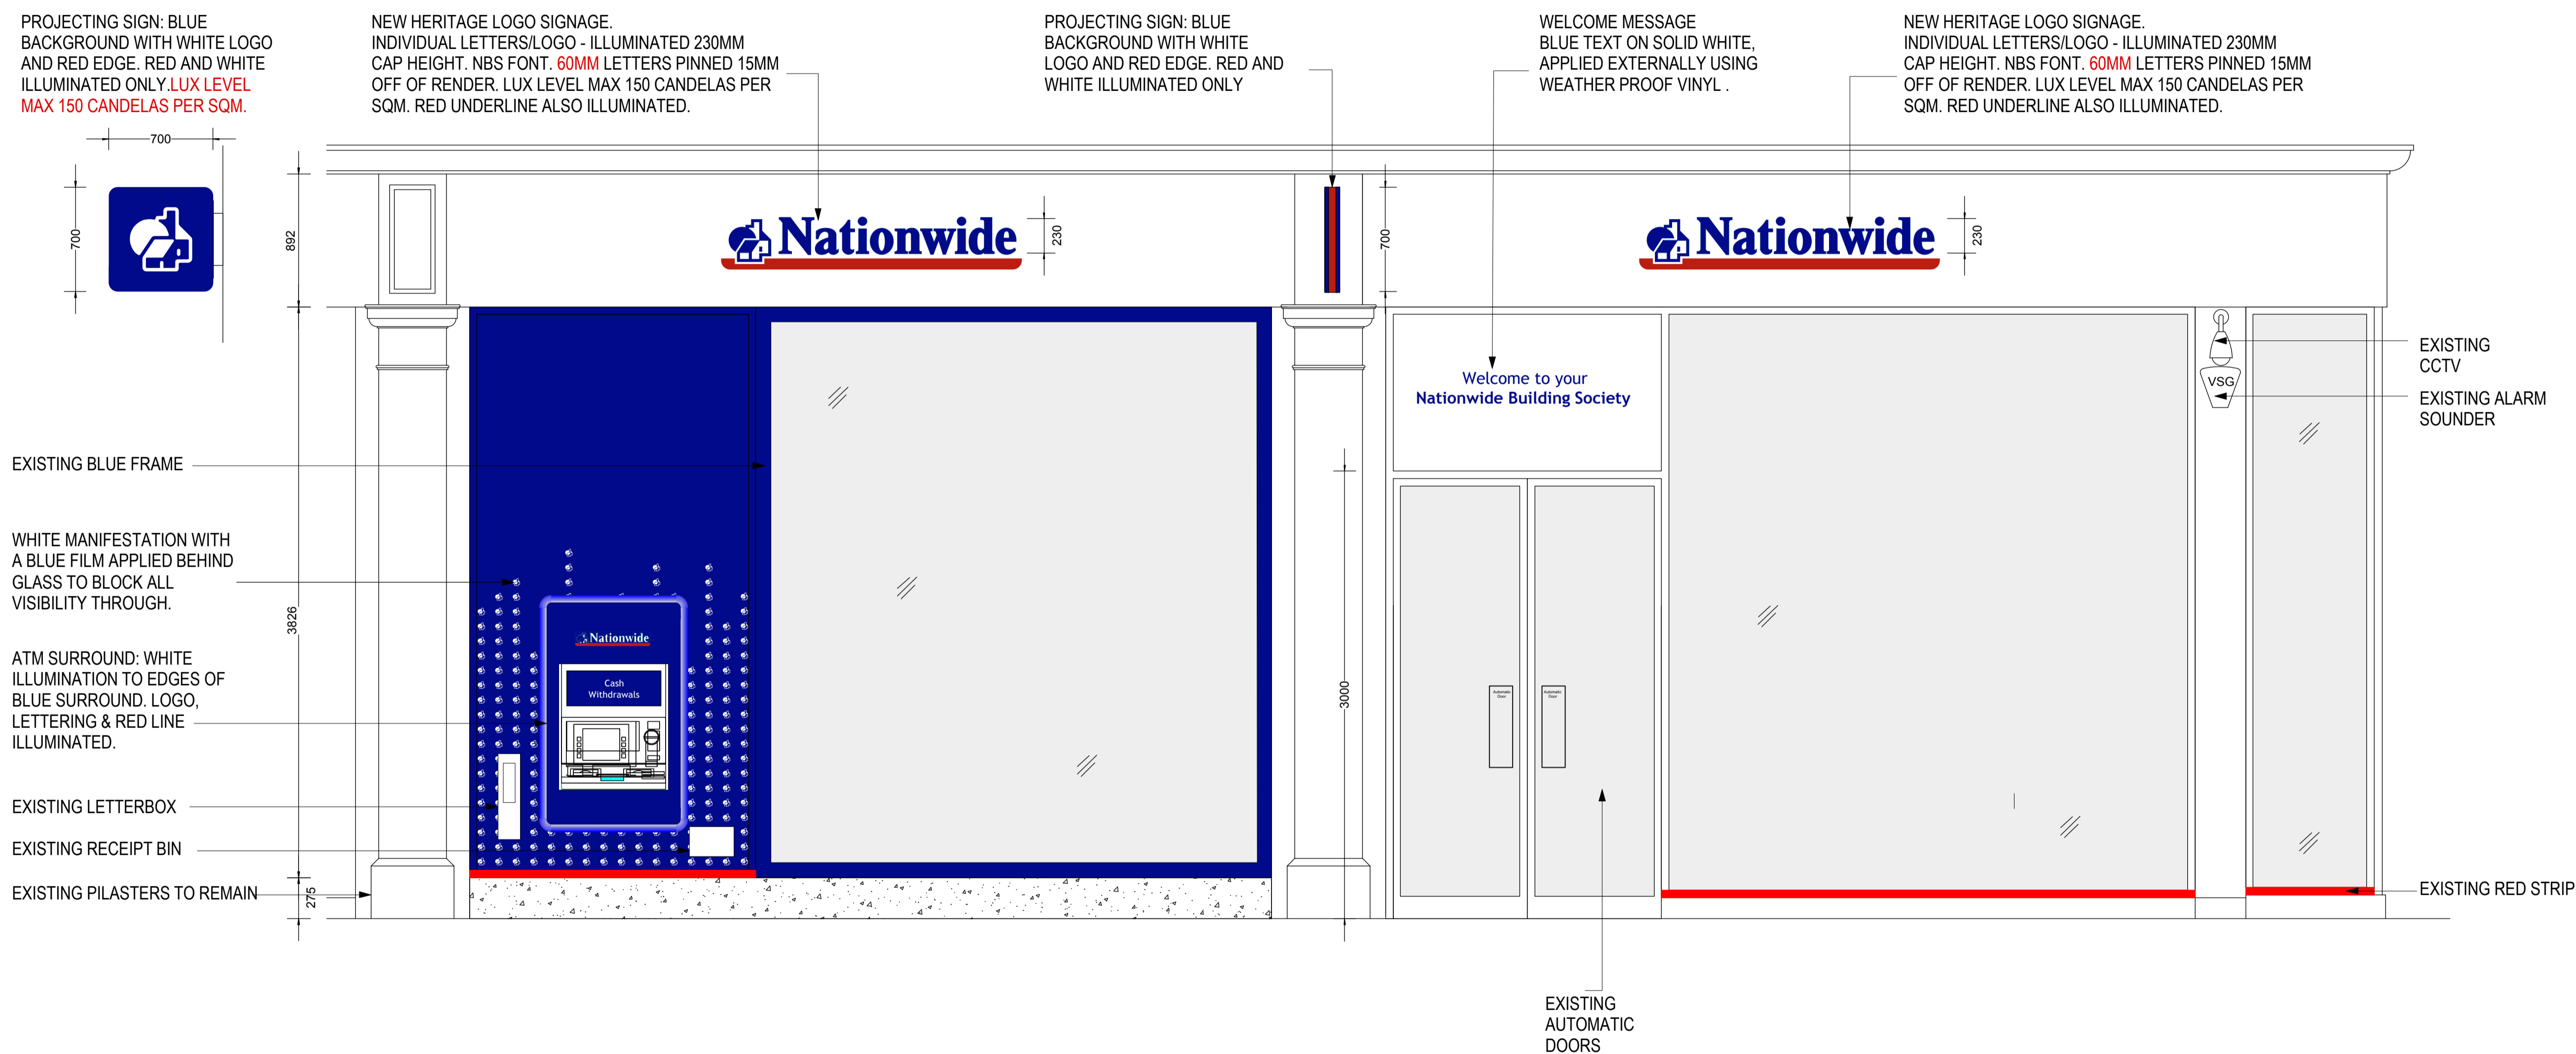

B Non planning items removed for clarity.		29 06 16
A Door manifestation note added.		21 06 16
REVISIONS		
PROJECT		DRAWING
225-226 TOTTENHAM COURT ROAD, LONDON, W1T 7QF		Proposed Front Elevations PLANNING
SCALE @ A1	SCALE @ A3	DATE
1:25	1:50	May 2016
DRAWN BY	CHECKED	STATUS
HB/London	-	-
PROJECT NUMBER	DRAWING NUMBER	REVISION
16 073	PA 11	B