

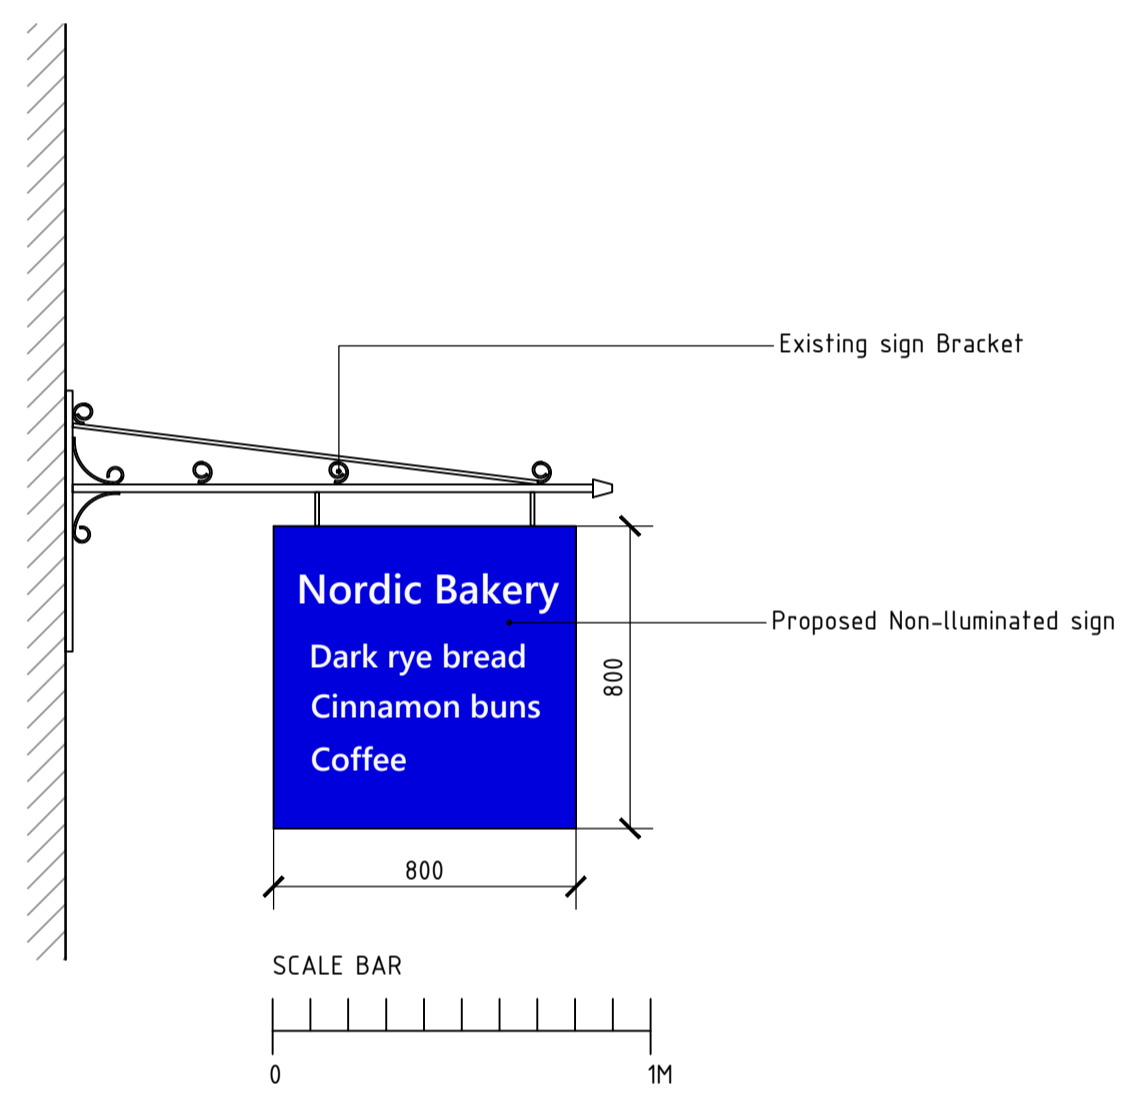
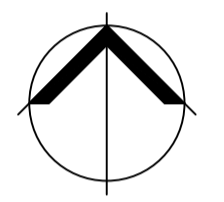
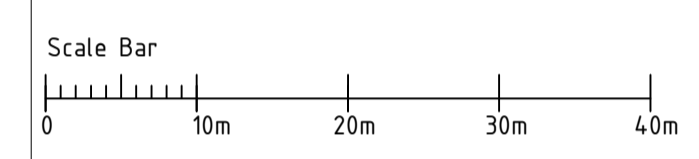


Mapping contents (c) Crown copyright and database rights 2014 Ordnance Survey 100035207


Block Plan 1:500

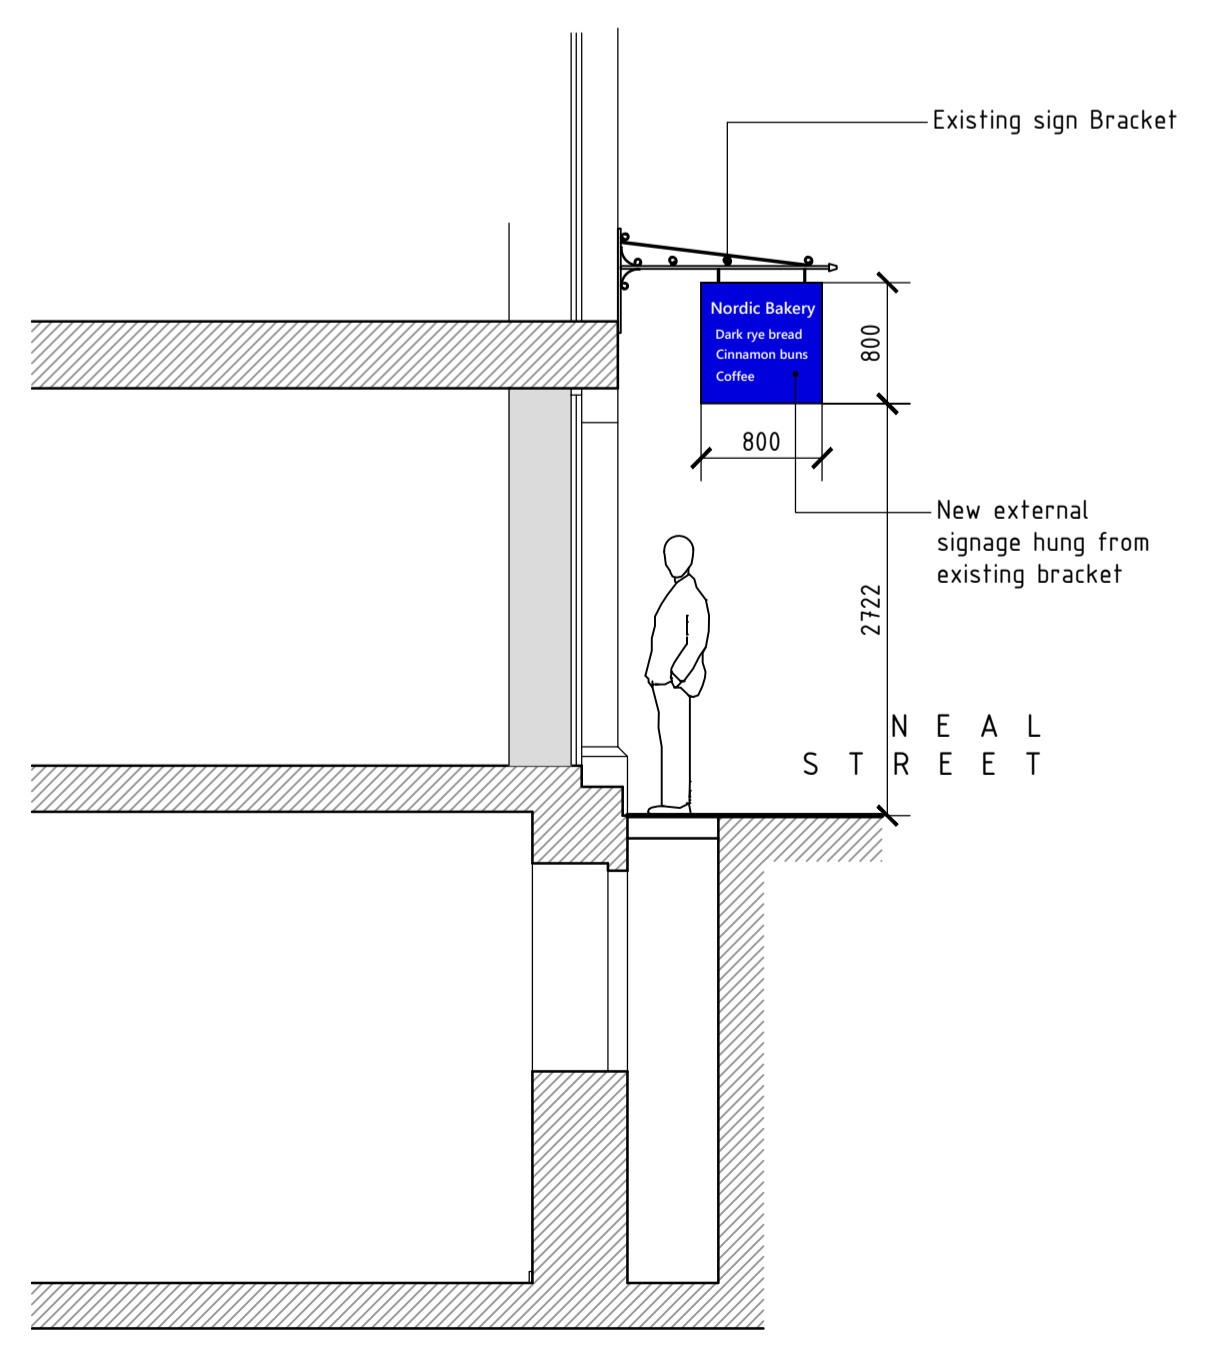



Proposed External sign 1:20

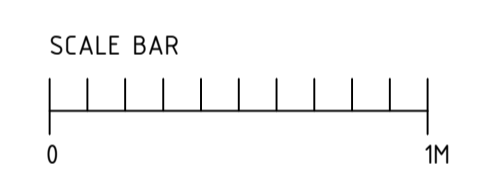

Proposed Side Elevation 1:50

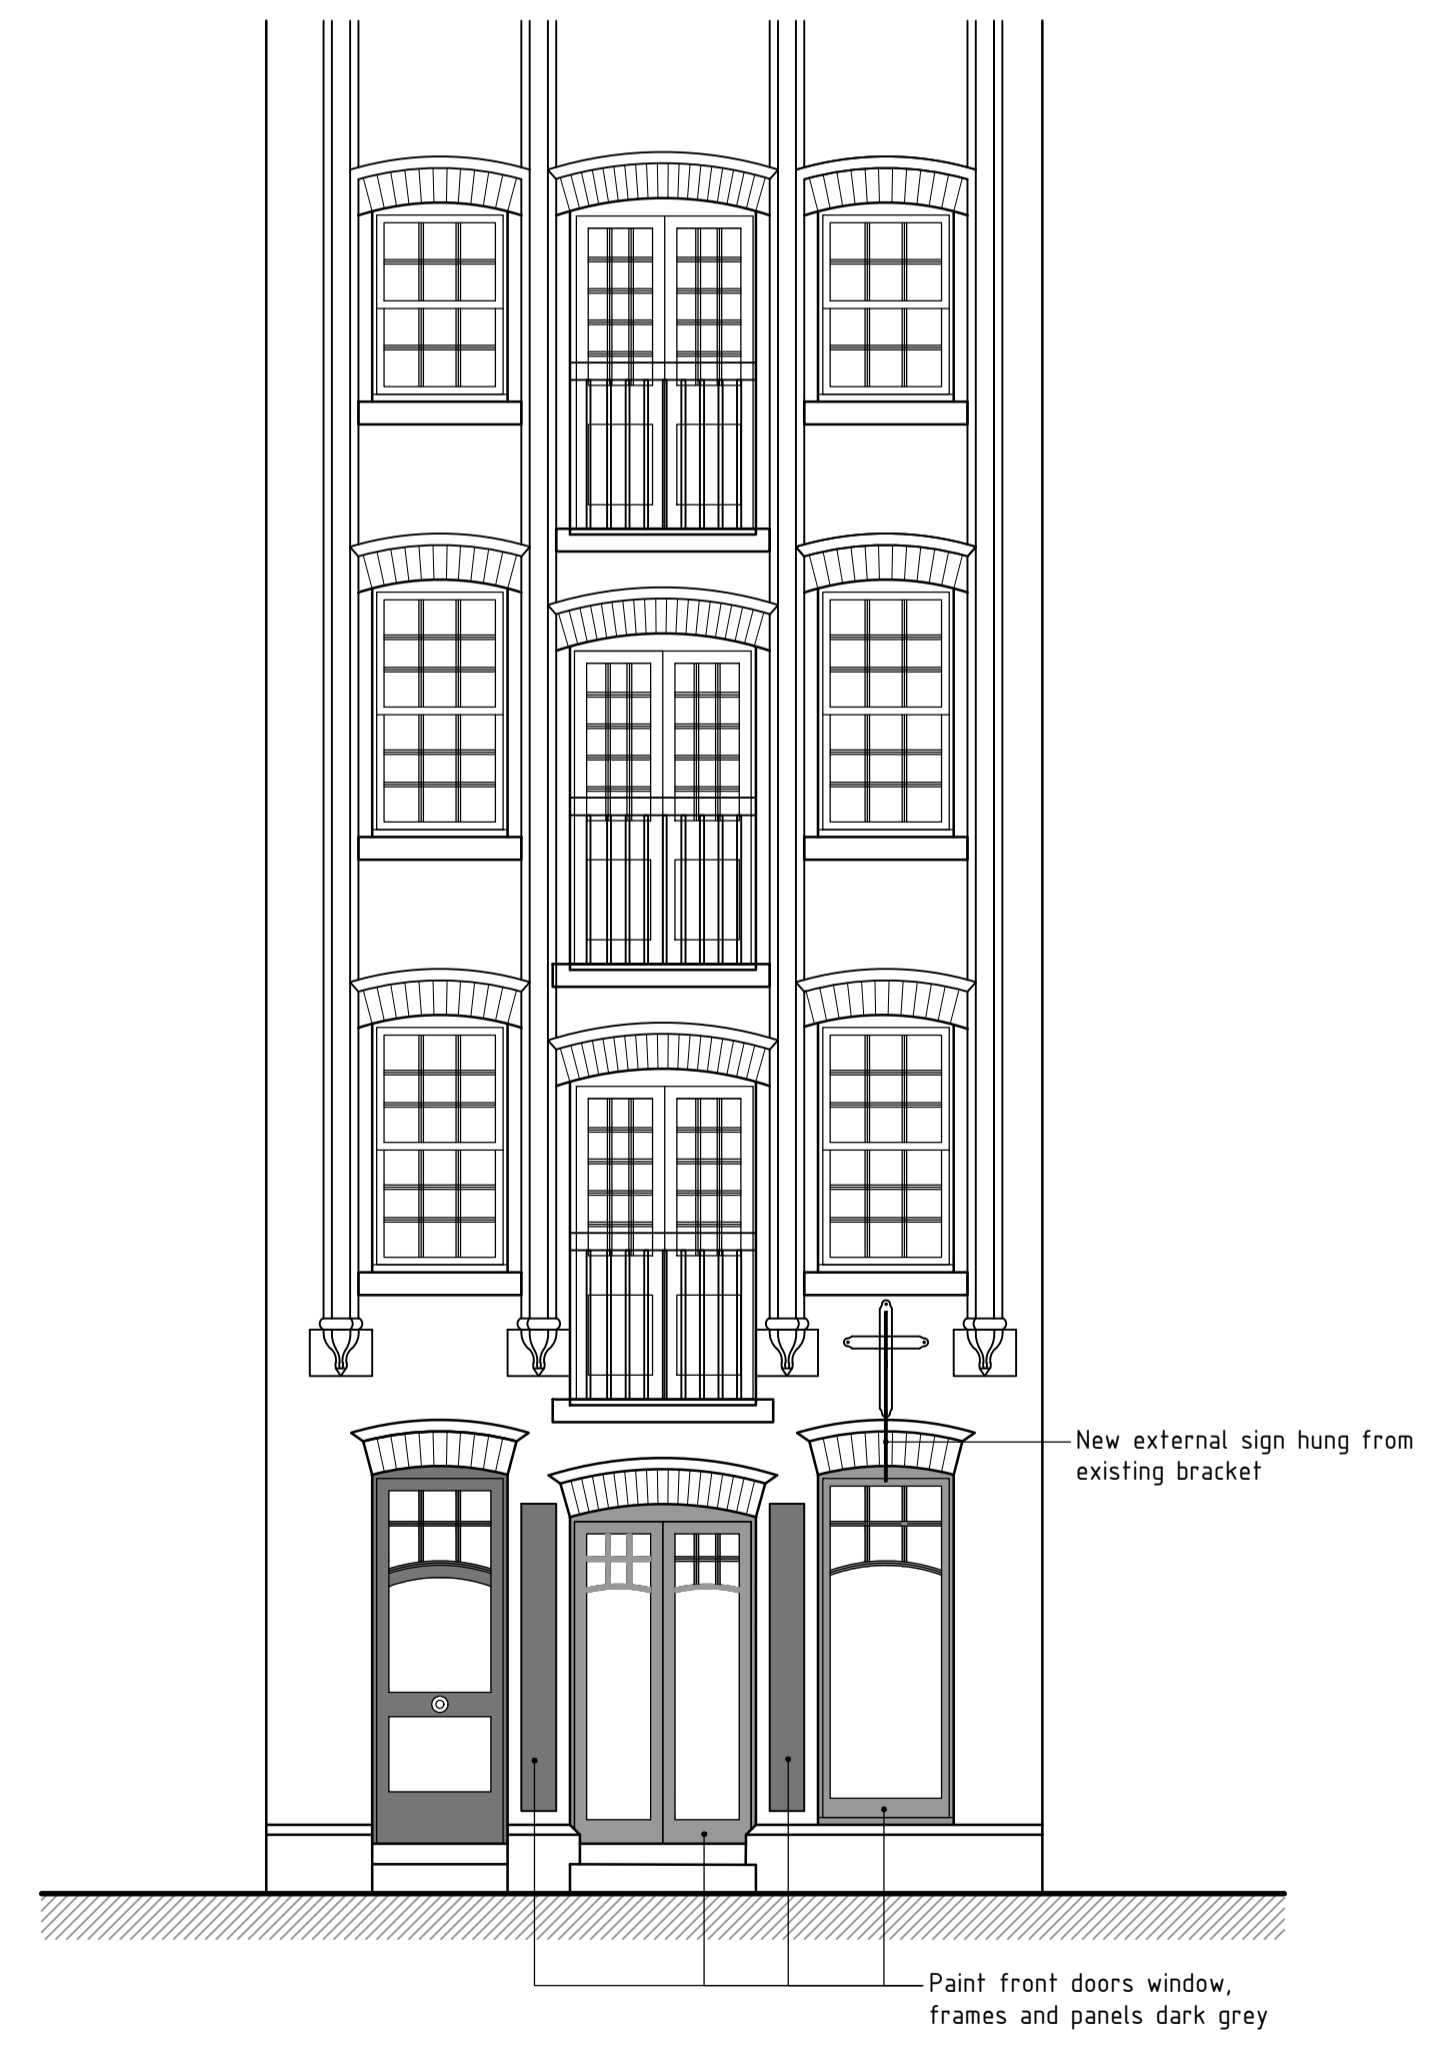

Proposed Front Elevation 1:50

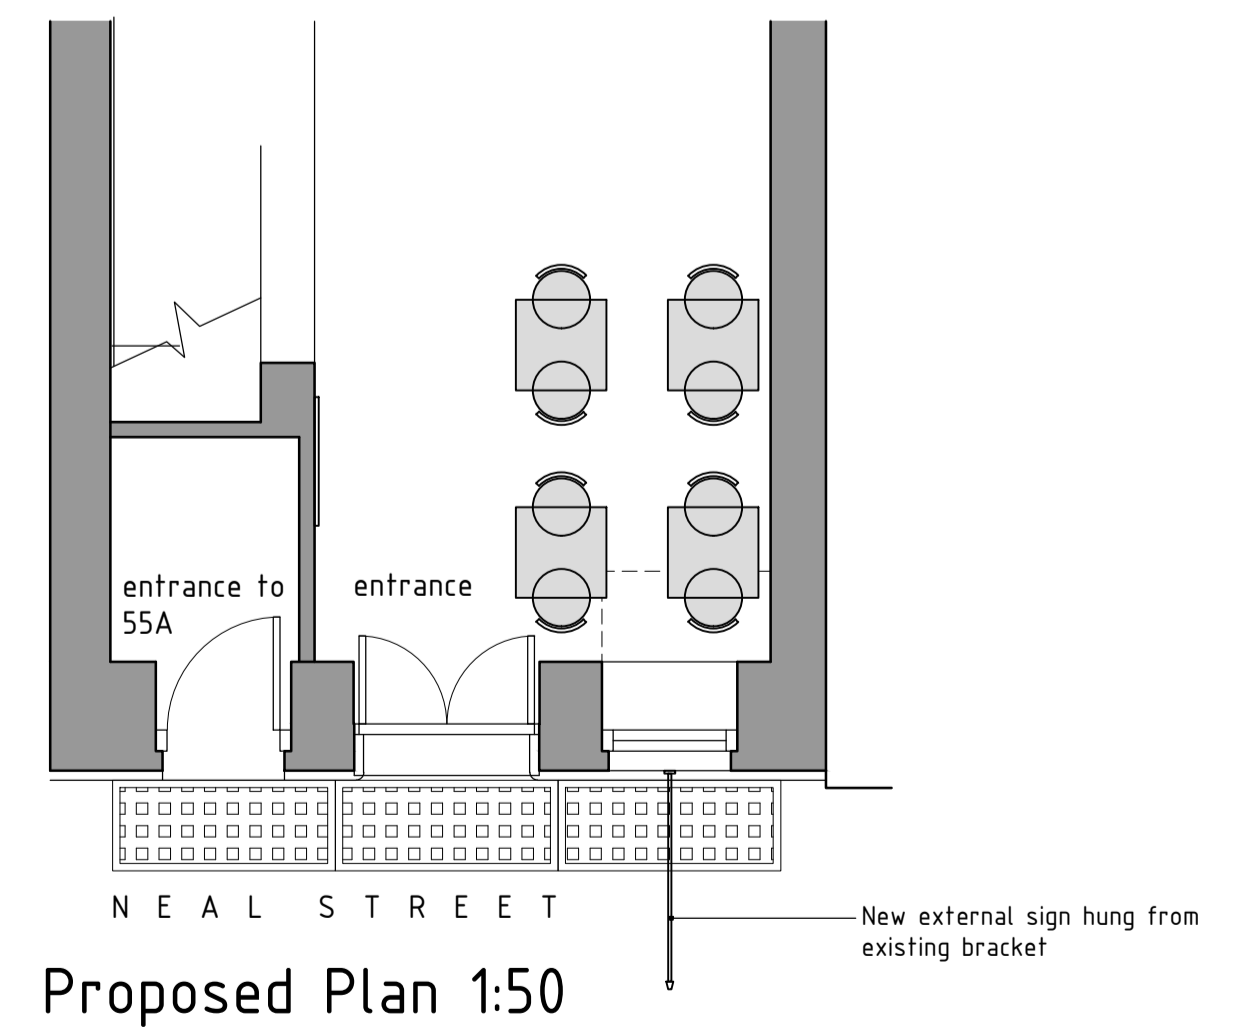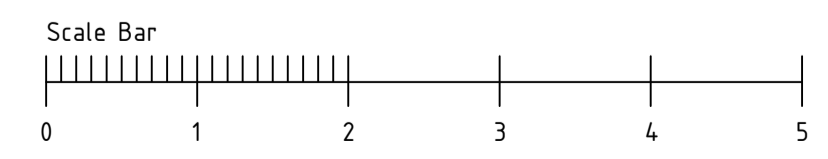

Proposed Plan 1:50

REVISION DATE



T - 0121 744 5806
M - 07788 537 817
E - info@agarchitecture.co.uk

89 Bills Lane
Shirley
Solihull
B90 2PF

www.agarchitecture.co.uk

client
Nordic Bakery

job
55 Neal Street, London

drawing title
Proposed External Signage

scale
1:50@A1

date
July 2016

drawn by
ADG

job number
1516-5031

drawing number
15

PLANNING

Figure dimensions to take preference over those scaled. All dimensions to be checked on site before commencement of any work or shop drawings. This drawing is to be read in conjunction with the specification when existing.
© copyright