


PLANNING

Raised parapet approved under application 2014/6628/P

Scheme approved under application 2015/6513/P

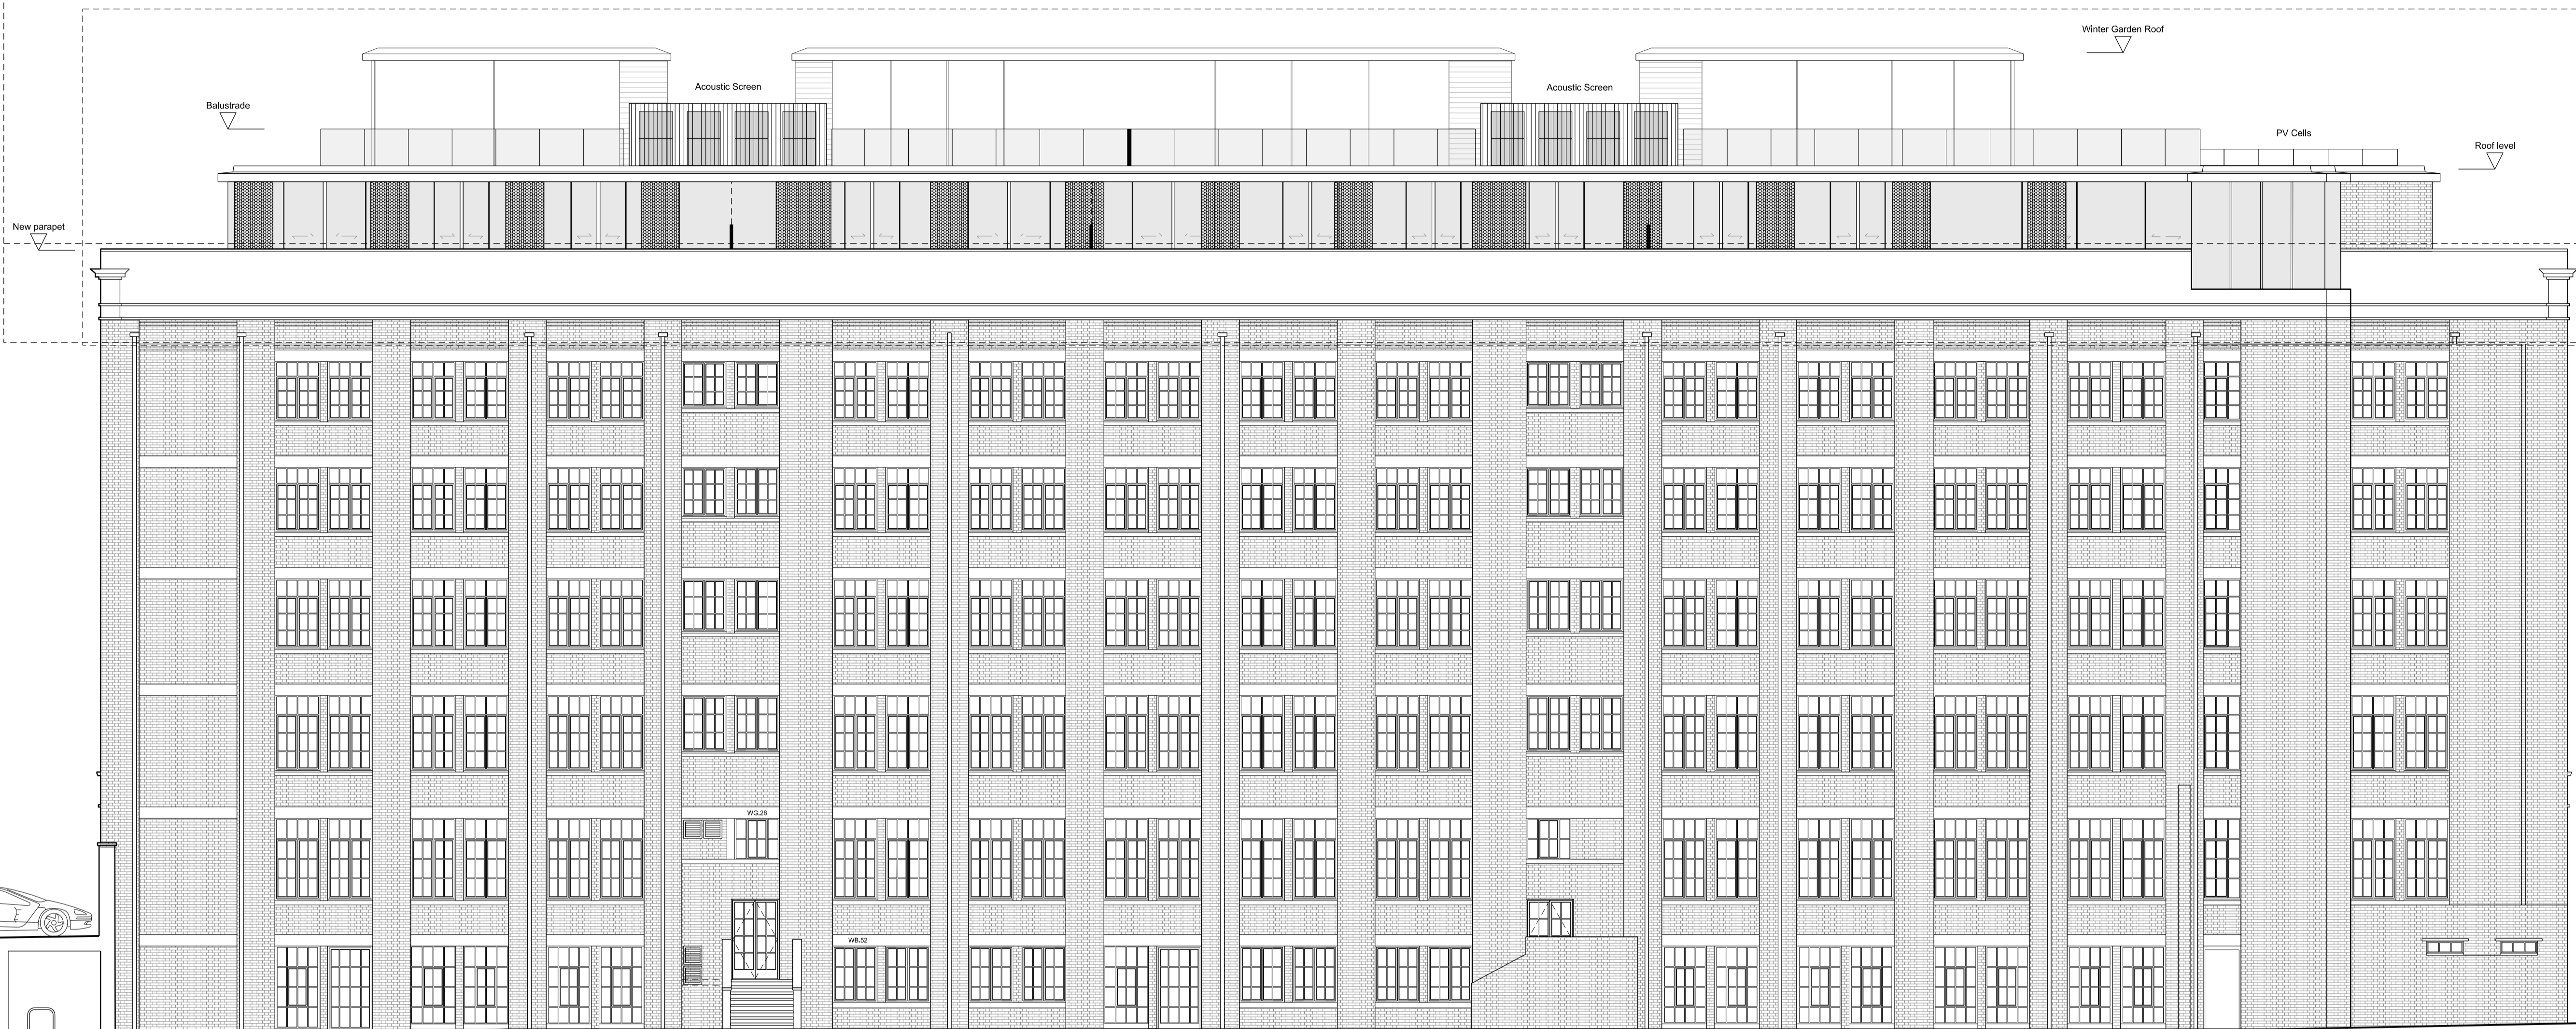

P2	04.07.16	As existing July 2016
P1	22.08.14	Planning Issue
Rev	Date	Note

Acoustic Engineer
Gillieron Scott Acoustic Design

Interior Design
Gordon-Duff + Linton

Project Management / Quantity Surveyor
Stace LLP

Services
Synergy Consulting

Structures
Fluid Structures

Client
Linton Property Developments Ltd
The Linton Group,
14 Basil Street, Knightsbridge, London, SW3 1AJ


Project title
LINTON HOUSE

Drawing Title
WEST ELEVATION AS EXISTING

Scale @ A1 **1:100/1:200@A3**

Project No.	Drawing no.	Revision
152	032	P2

Status	Date of Issue
PLANNING	JUL 2016

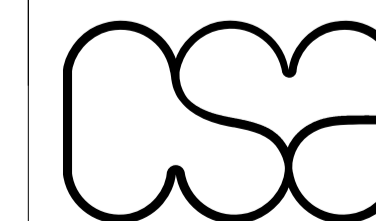

Clive Sall Architecture Ltd.

2 Providence Yard
Ezra Street
London E2 7RJ

1 West elevation as existing
152_032 Scale 1:100 @ A1

