


PROPOSED FRONT ELEVATION

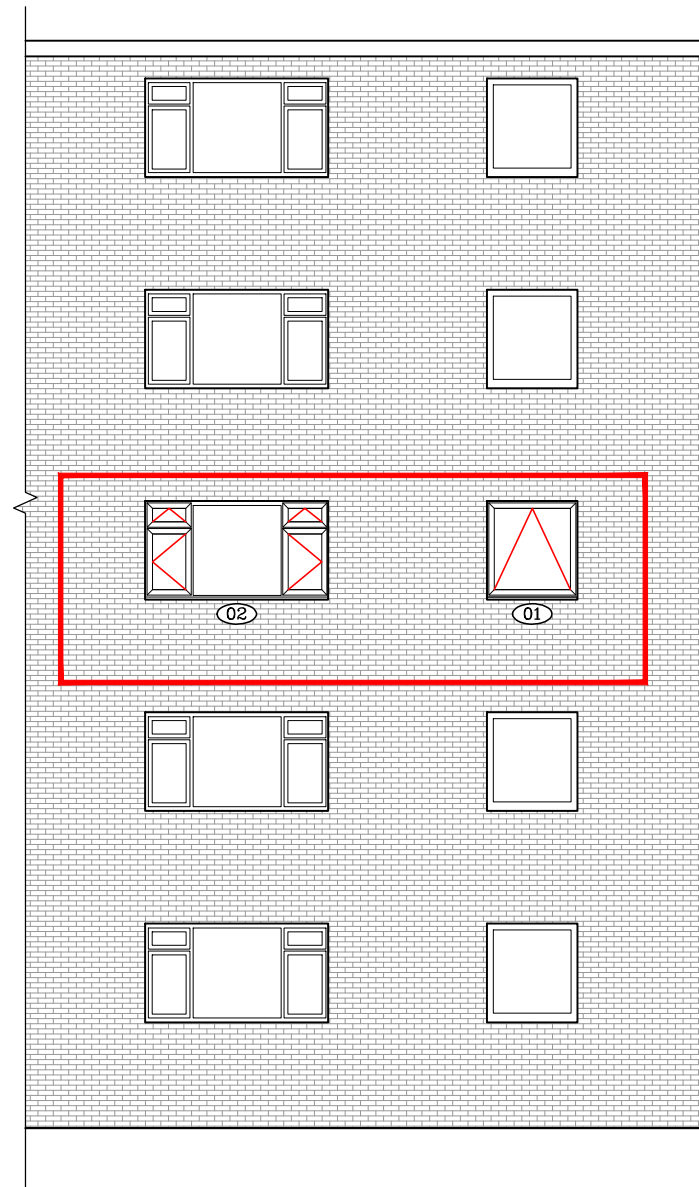

PROPOSED REAR ELEVATION

 Flat 6

1. All dimensions in millimetres (mm) and levels in metres (m) unless noted otherwise.
2. This drawing to be read in conjunction with all other relevant drawings and specification.
3. All work to comply with the relevant British Standards, Codes of Practice and the Building Regulations.

Revisions:

Customer: Mr Amit Ranna  
 Flat 6  
 24 Buckland Crescent  
 London  
 NW3 5DU

Drawing Title:  
 Proposed Elevation Plan

Drawing No: 3307/PP/03      Revision:

Scale: 1:100      Date: 05 July 2016

Drawn: I.MURCIA      Size: A3      Contract No: SO3307AU



© Crown copyright. All rights reserved.  
 License numbers 010031673 and 100042205

EXISTING WINDOWS	PROPOSED WINDOWS AND DOORS
White Metal critall Windows with single glazing	White PVCu windows with double glazing
	VIEWED FROM OUTSIDE

