


Solar Panels sit below height of parapet wall

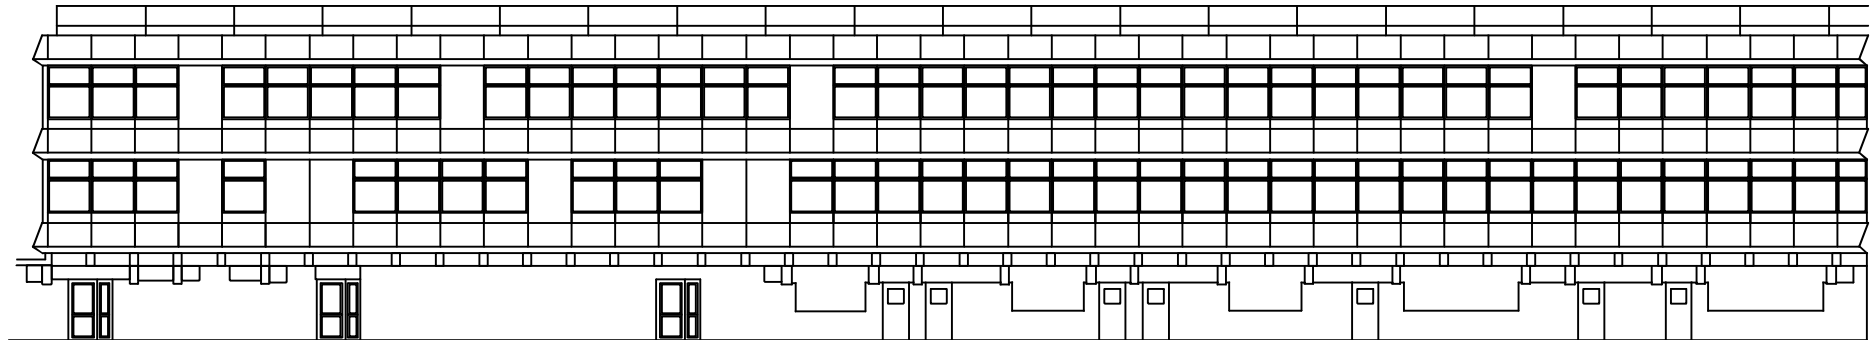

Proposed South Elevation

Client / Partner London Borough of Camden	Joju Solar 39-41 North Road London N7 9DP 0207 697 1000	Date 24.05.2016	Scale 1:250	Sheet Size A4
Project Name Solar PV Installation		Drawn By SH	Checked By JG	Approved By
Drawing Title Proposed Elevation		All dims. in mm	Drawing No. AclandBurghley.004	Rev A

Third angle
projection

