


**DO NOT SCALE THIS DRAWING**


Contractors are to check all dimensions prior to commencement on site and notify the architect of any errors, omissions, or discrepancies.

TateHindle Limited retain copyright of this drawing. It may not be copied, altered or reproduced in any way without their written authority.

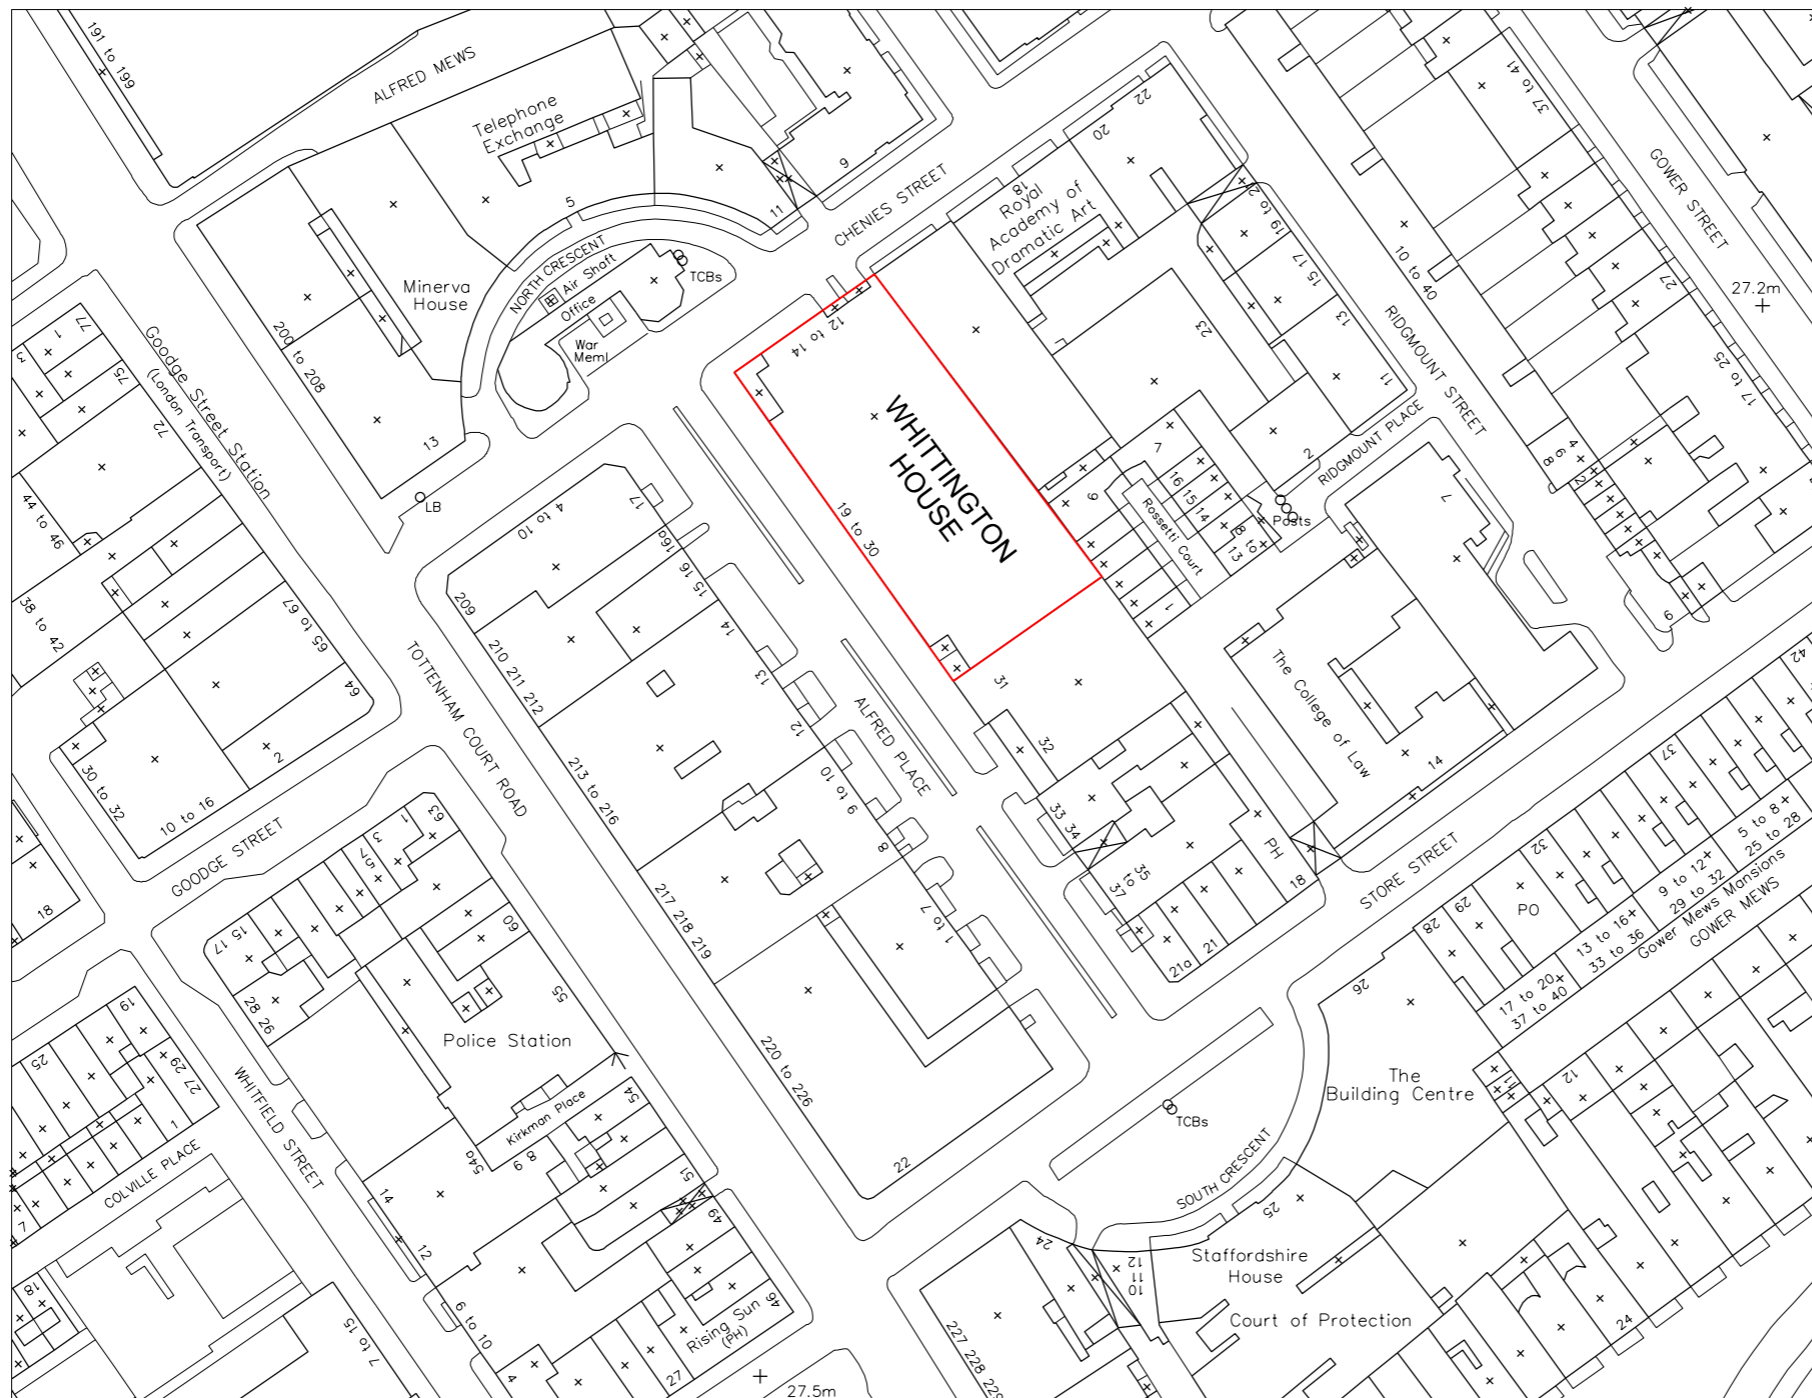

# SITE PLAN

— Site boundary

 

Rev	Description	Date	Checked
00	Issue for Planning	08-06-16	SB

Status  
**FOR PLANNING**

Client  
**PLATINE HOLDINGS**

Project  
**WHITTINGTON HOUSE**

Drawing  
**SITE PLAN**

Scale	Drawn	Date	Checked
1:1250@A3	NT	23-05-16	SB

Project no.	Dwg	Revision
13140	A(02)501	00

**tatehindle**

**TateHindle Limited**  
 1 Lindsey Street  
 Smithfield  
 London EC1A 9HP  
 T 020 7332 4850  
 mail@tatehindle.co.uk  
 www.tatehindle.co.uk