
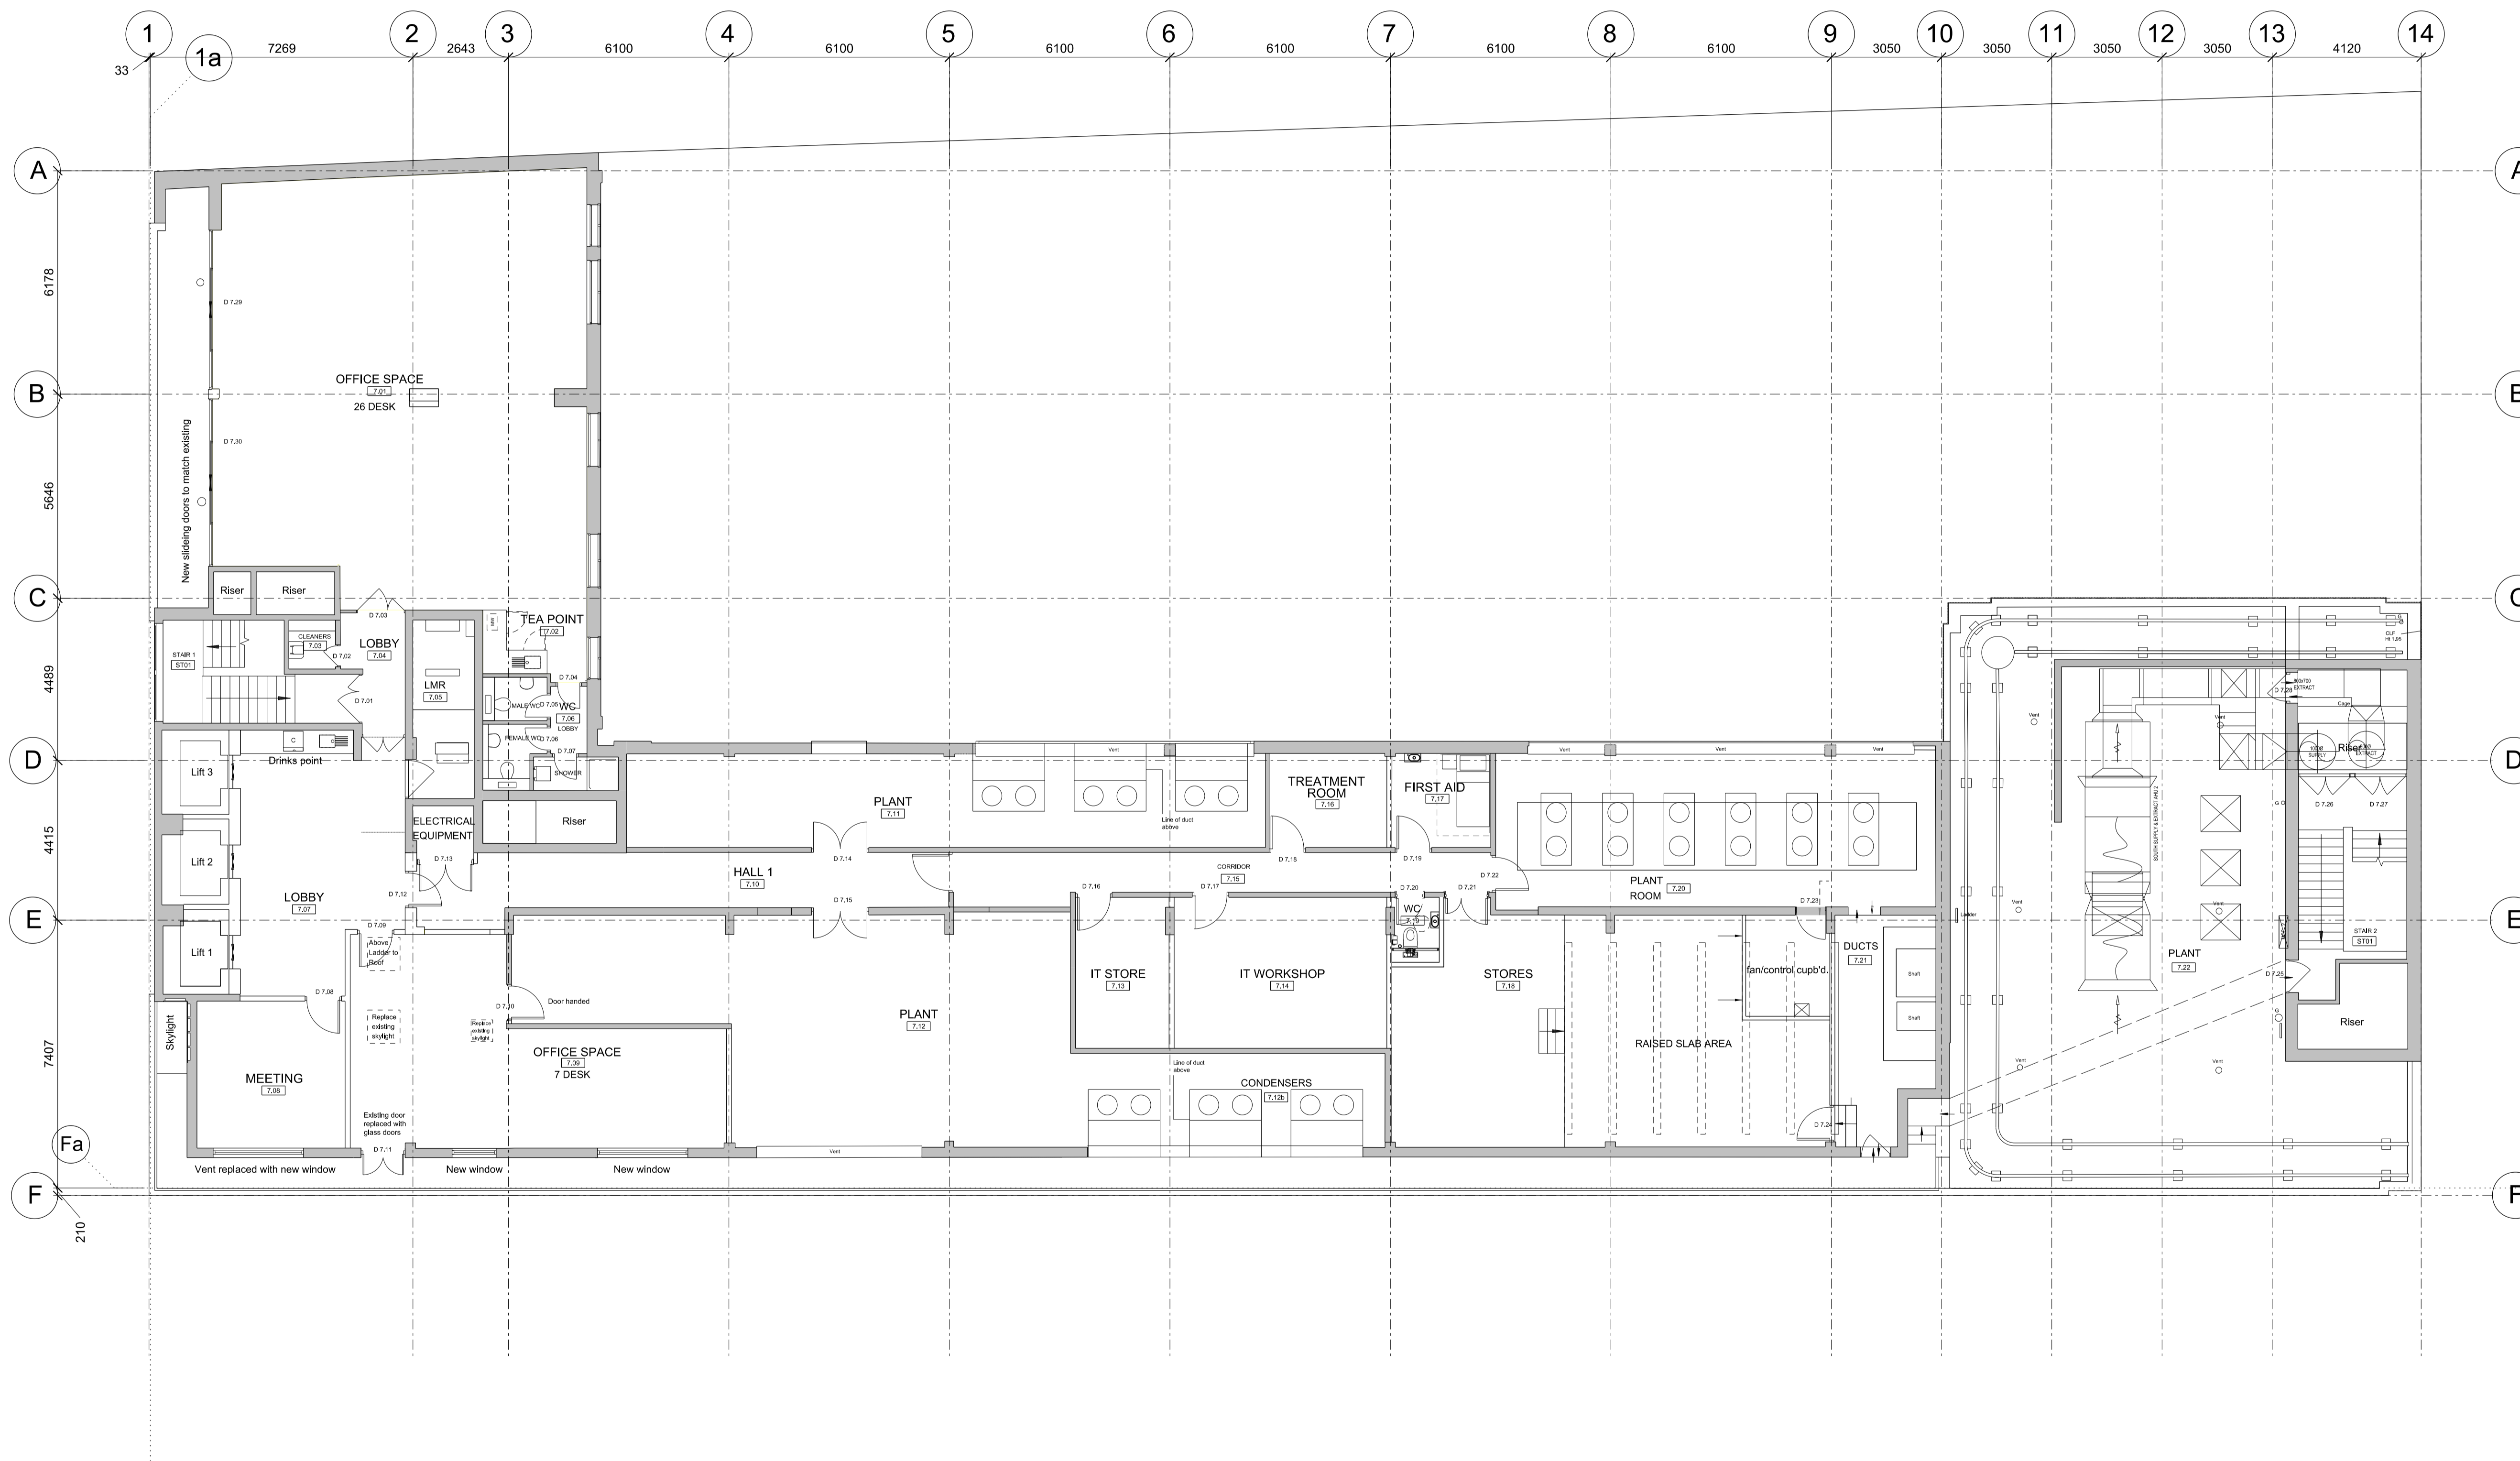


DO NOT SCALE THIS DRAWING

Contractors are to check all dimensions prior to commencement on site and notify the architect of any errors, omissions, or discrepancies.

TateHindle Limited retain copyright of this drawing. It may not be copied, altered or reproduced in any way without their written authority.

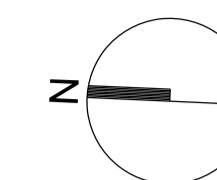

00	Issue for planning	08-06-16	NT
Rev	Description	Date	Checked

Status  
**FOR PLANNING**

Client  
**PLATINE HOLDINGS**

Project  
**WHITTINGTON HOUSE**

Drawing  
**SEVENTH FLOOR PLAN  
PROPOSED PLAN**

Scale	Drawn	Date	Checked
1:100@A1	NT	23-05-16	SB

Project no.	Dwg	Revision
13140	A(03)517	00

**tatehindle**  
 TateHindle Limited  
 1 Lindsey Street  
 Smithfield  
 London EC1A 9HP  
 T 020 7332 4850  
 mail@tatehindle.co.uk  
 www.tatehindle.co.uk

SEVENTH FLOOR PLAN - PROPOSED

