
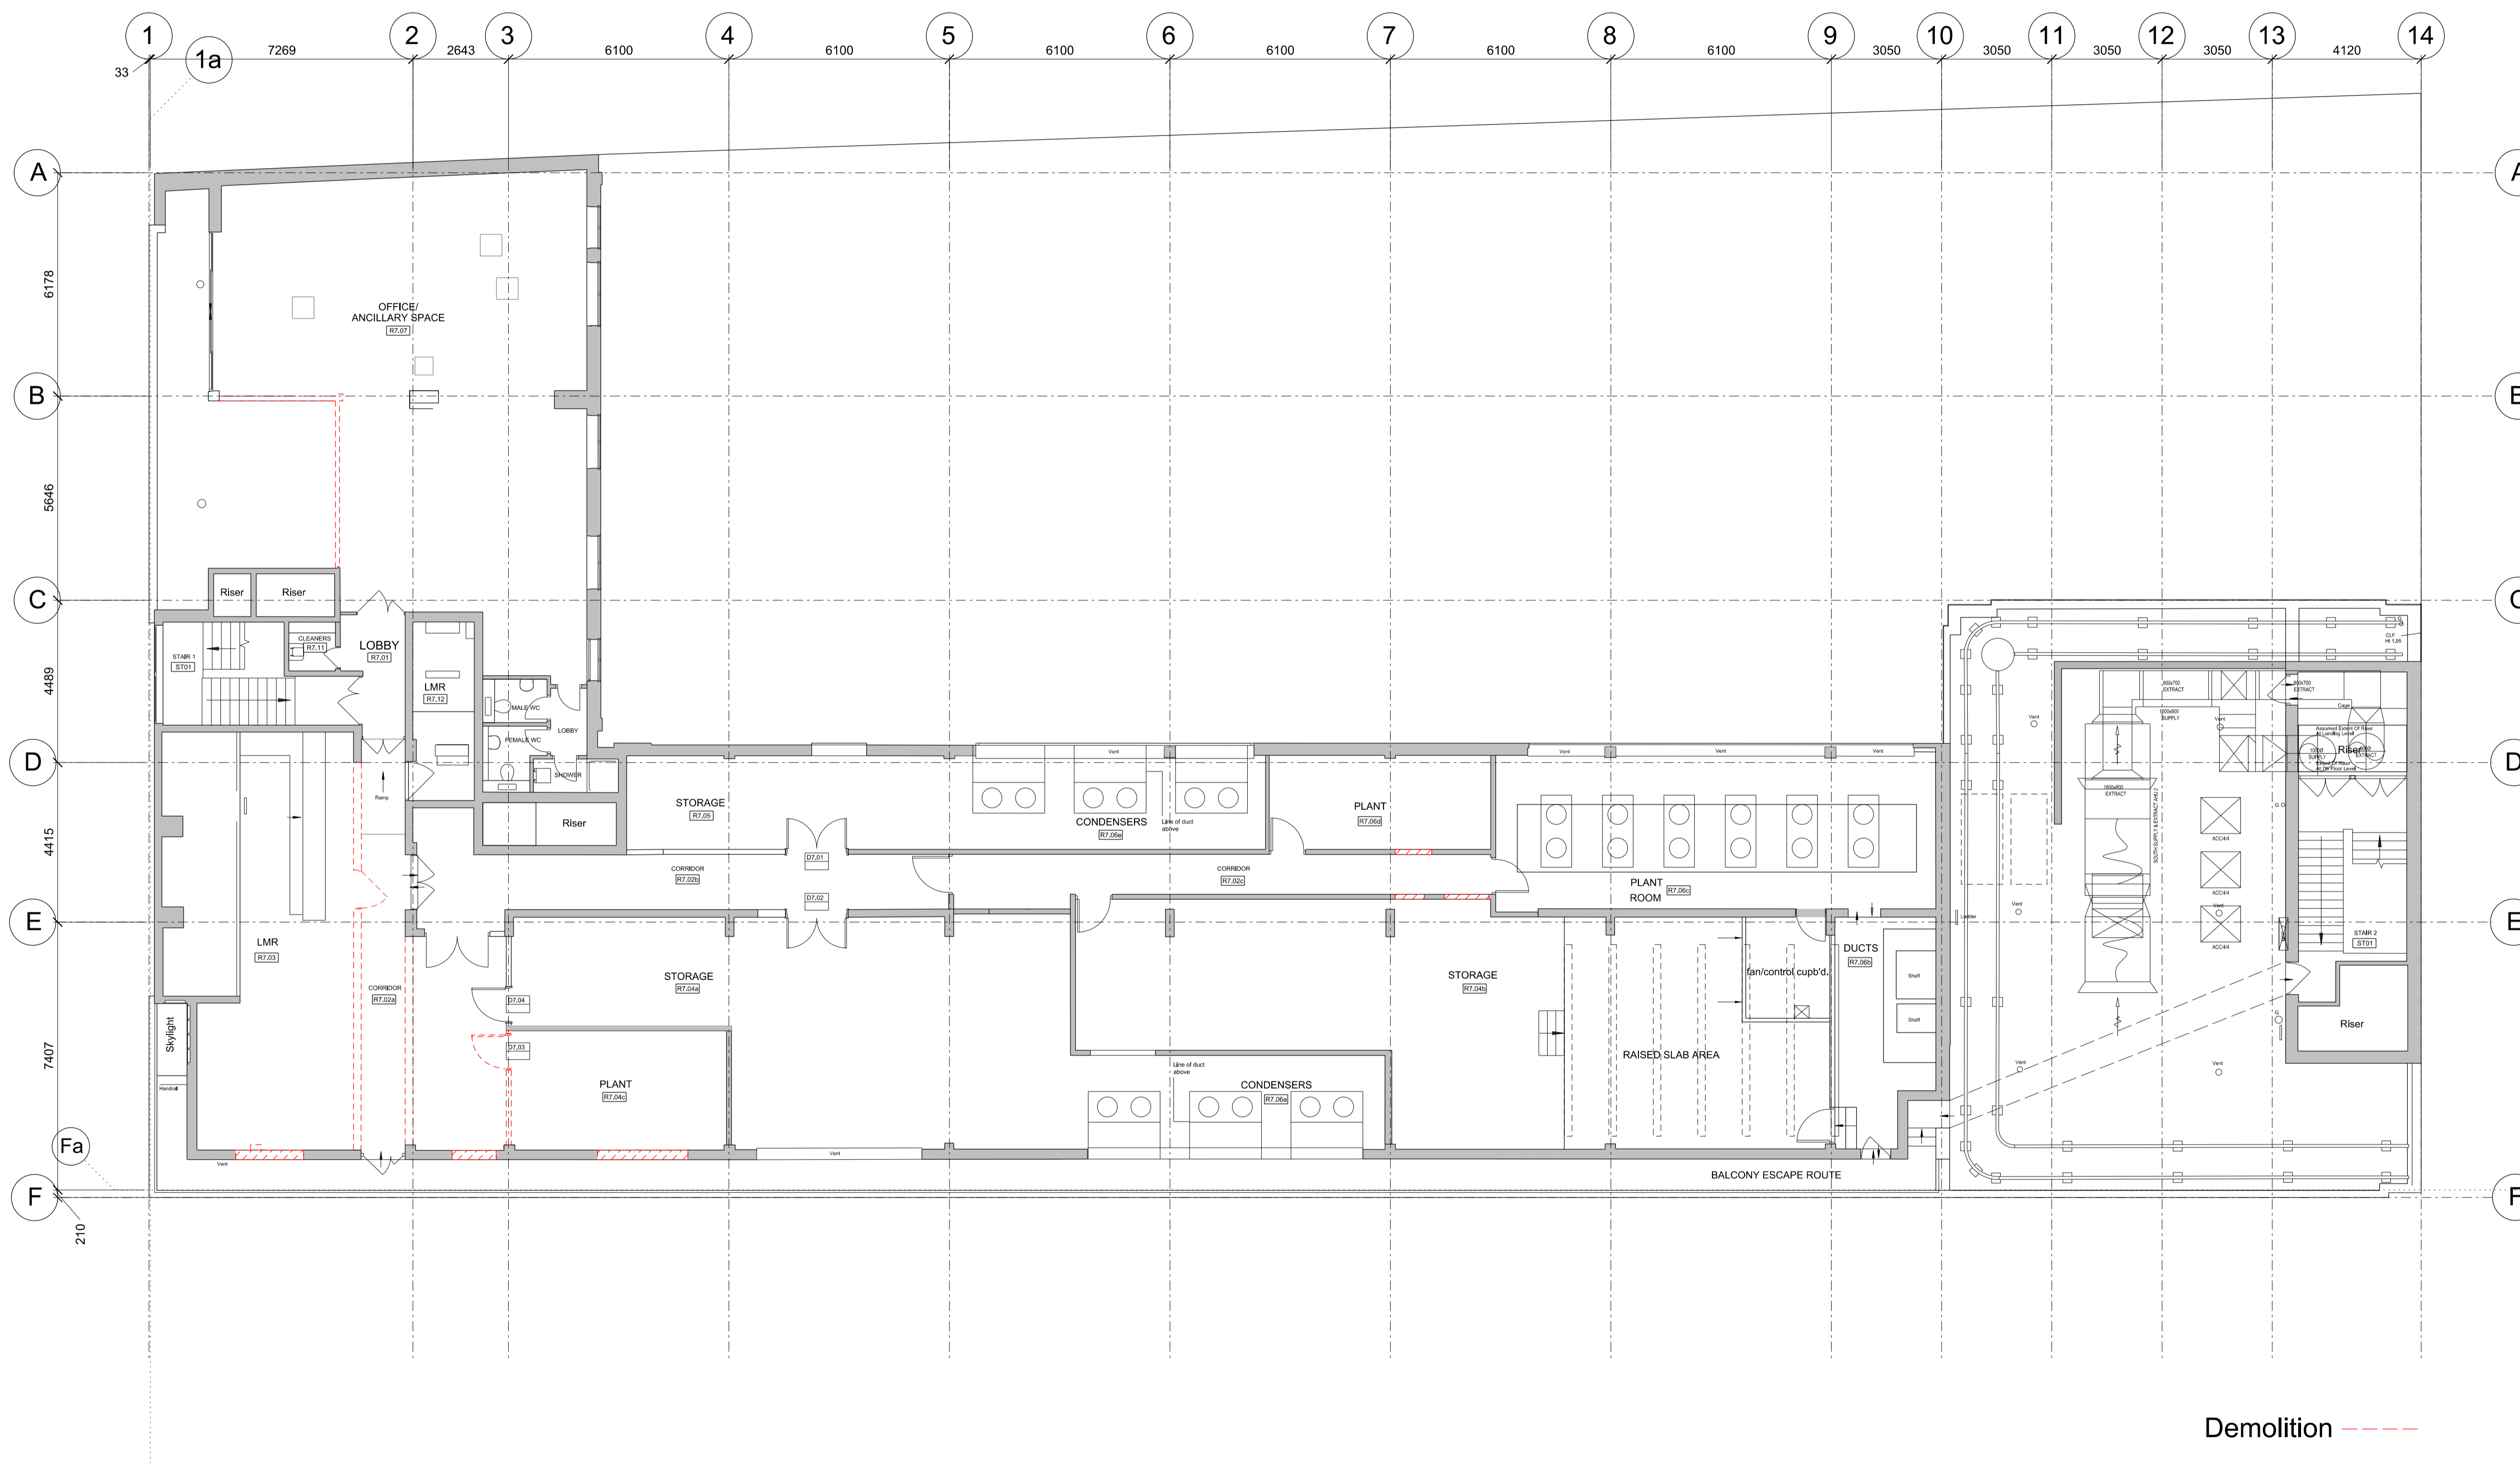


DO NOT SCALE THIS DRAWING

Contractors are to check all dimensions prior to commencement on site and notify the architect of any errors, omissions, or discrepancies.

TateHindle Limited retain copyright of this drawing. It may not be copied, altered or reproduced in any way without their written authority.

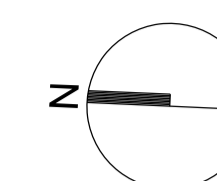

00	Issue for planning	08-06-16	NT
Rev	Description	Date	Checked

Status
FOR PLANNING

Client
PLATINE HOLDINGS

Project
WHITTINGTON HOUSE

Drawing
**SEVENTH FLOOR PLAN
DEMOLITION**

Scale	Drawn	Date	Checked
1:100@A1	NT	23-05-16	SB

Project no.	Dwg	Revision
13140	A(03)520	00

tatehindle
 TateHindle Limited
 1 Lindsey Street
 Smithfield
 London EC1A 9HP
 T 020 7332 4850
 mail@tatehindle.co.uk
 www.tatehindle.co.uk

SEVENTH FLOOR PLAN - DEMOLITION

