

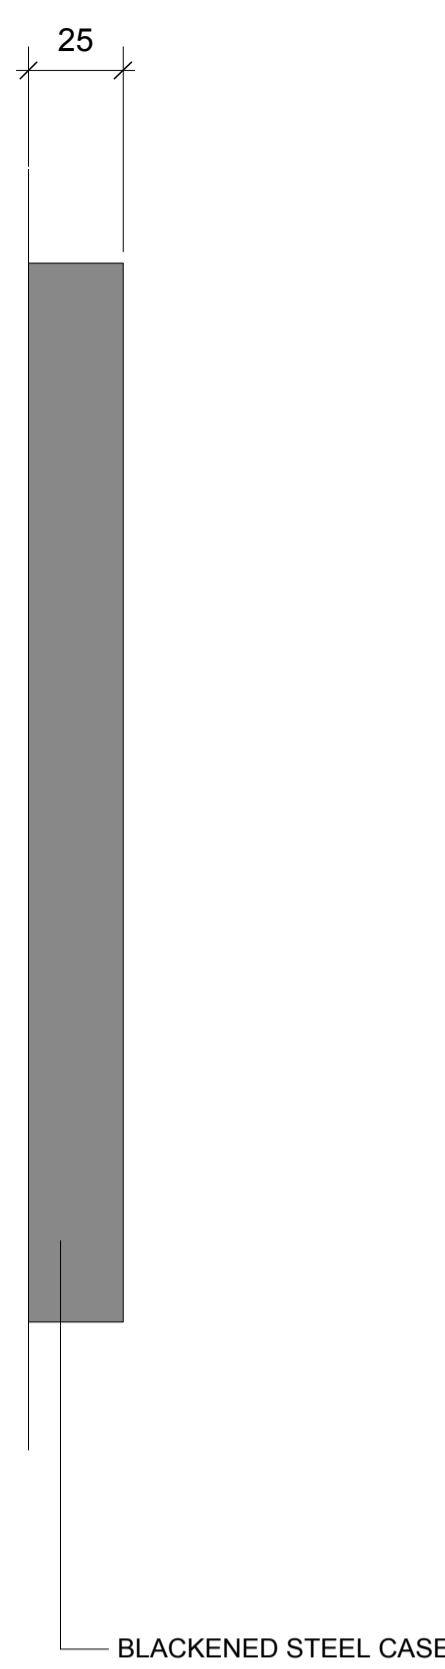


1 ILLUMINATED SIGNAGE  
Scale: Half Actual Size

BLACKENED STEEL CASE  
WITH LASER CUT LETTERS.  
OPAGUE PERSEX BEHIND  
WITH HIDDEN LED LIGHTS  
INTERNALLY. NO VISIBLE  
FIXINGS

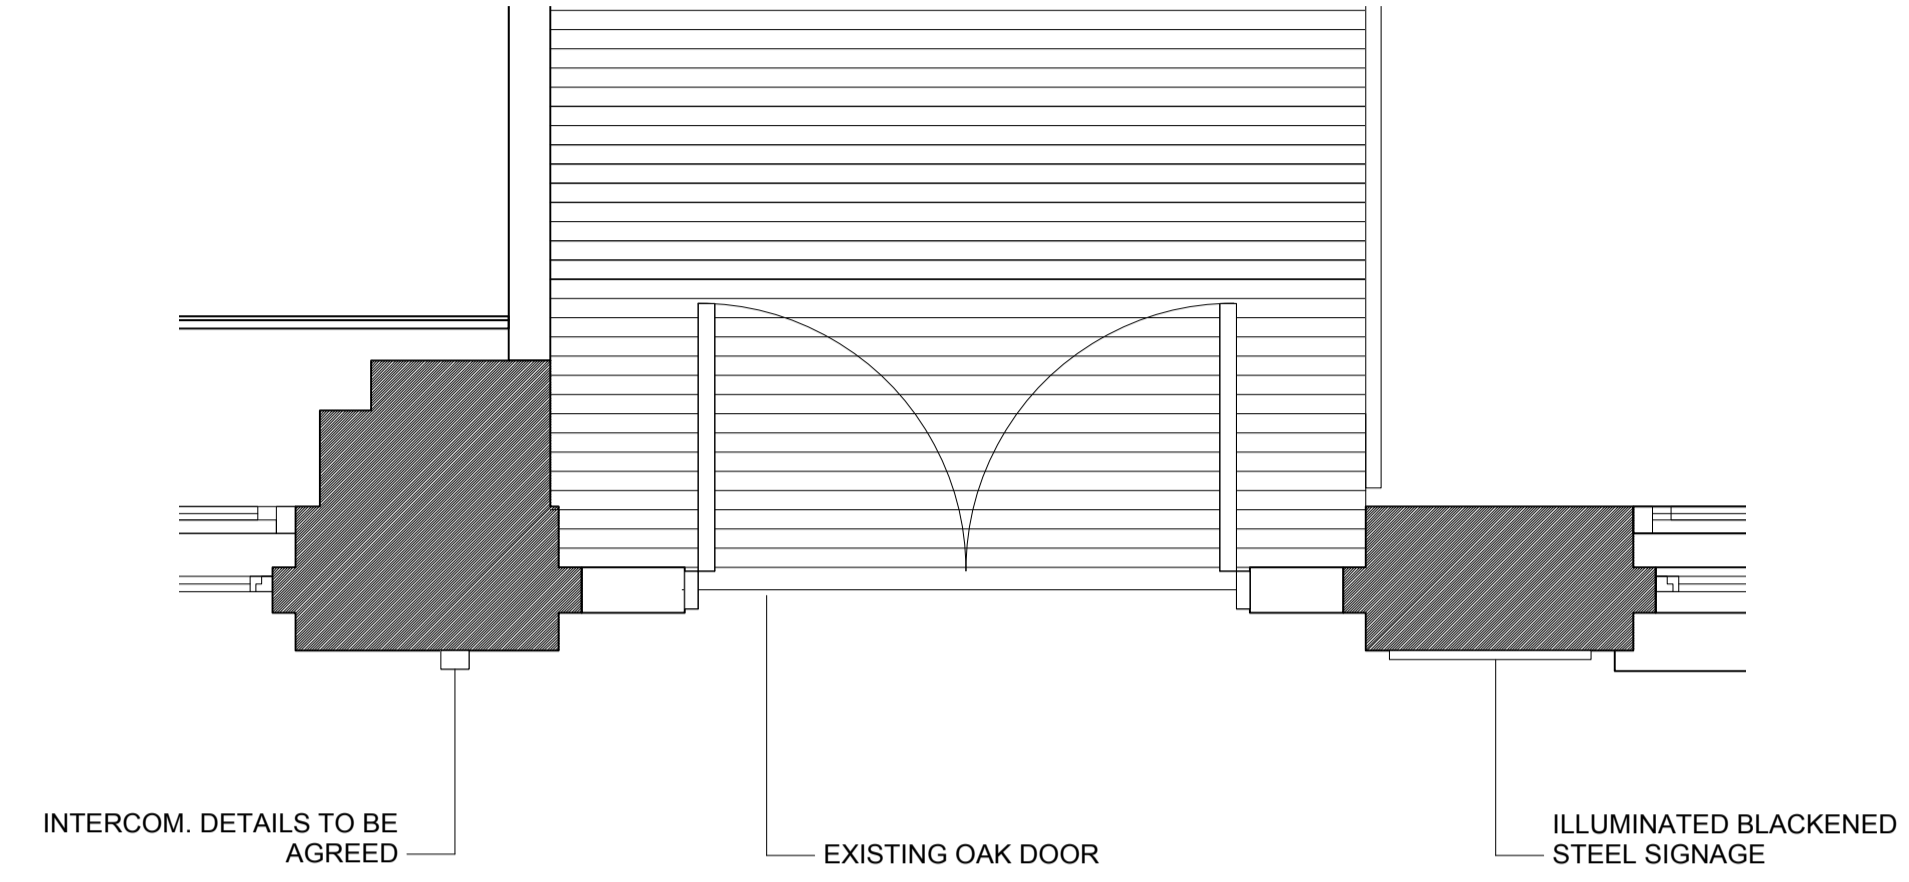


BLACKENED STEEL CASE

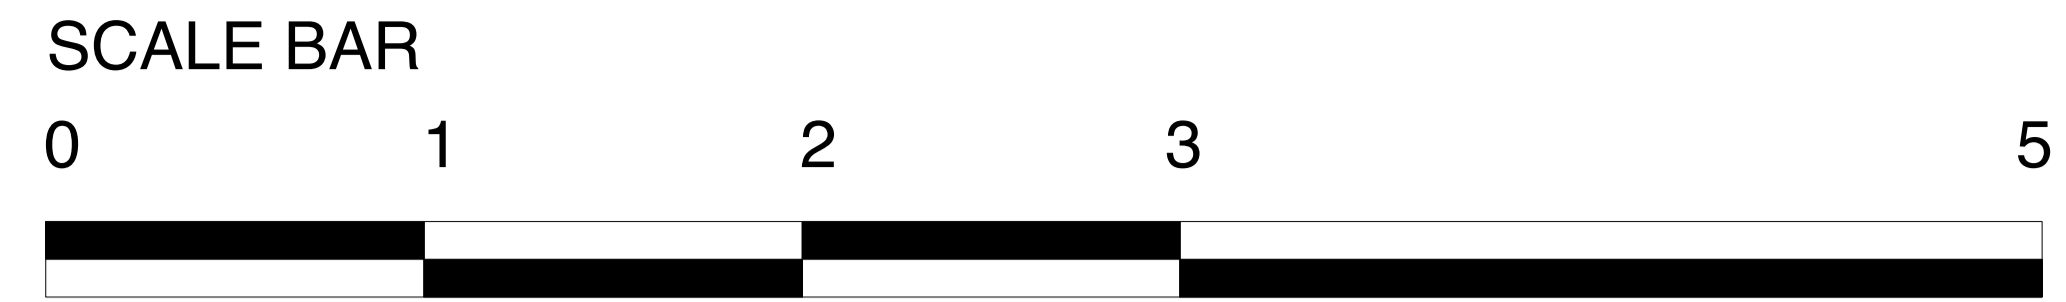

3 PLAN DETAIL  
Scale: 1:20



2 NORTH EAST ELEVATION - WOBURN PLACE  
Scale: 1:200

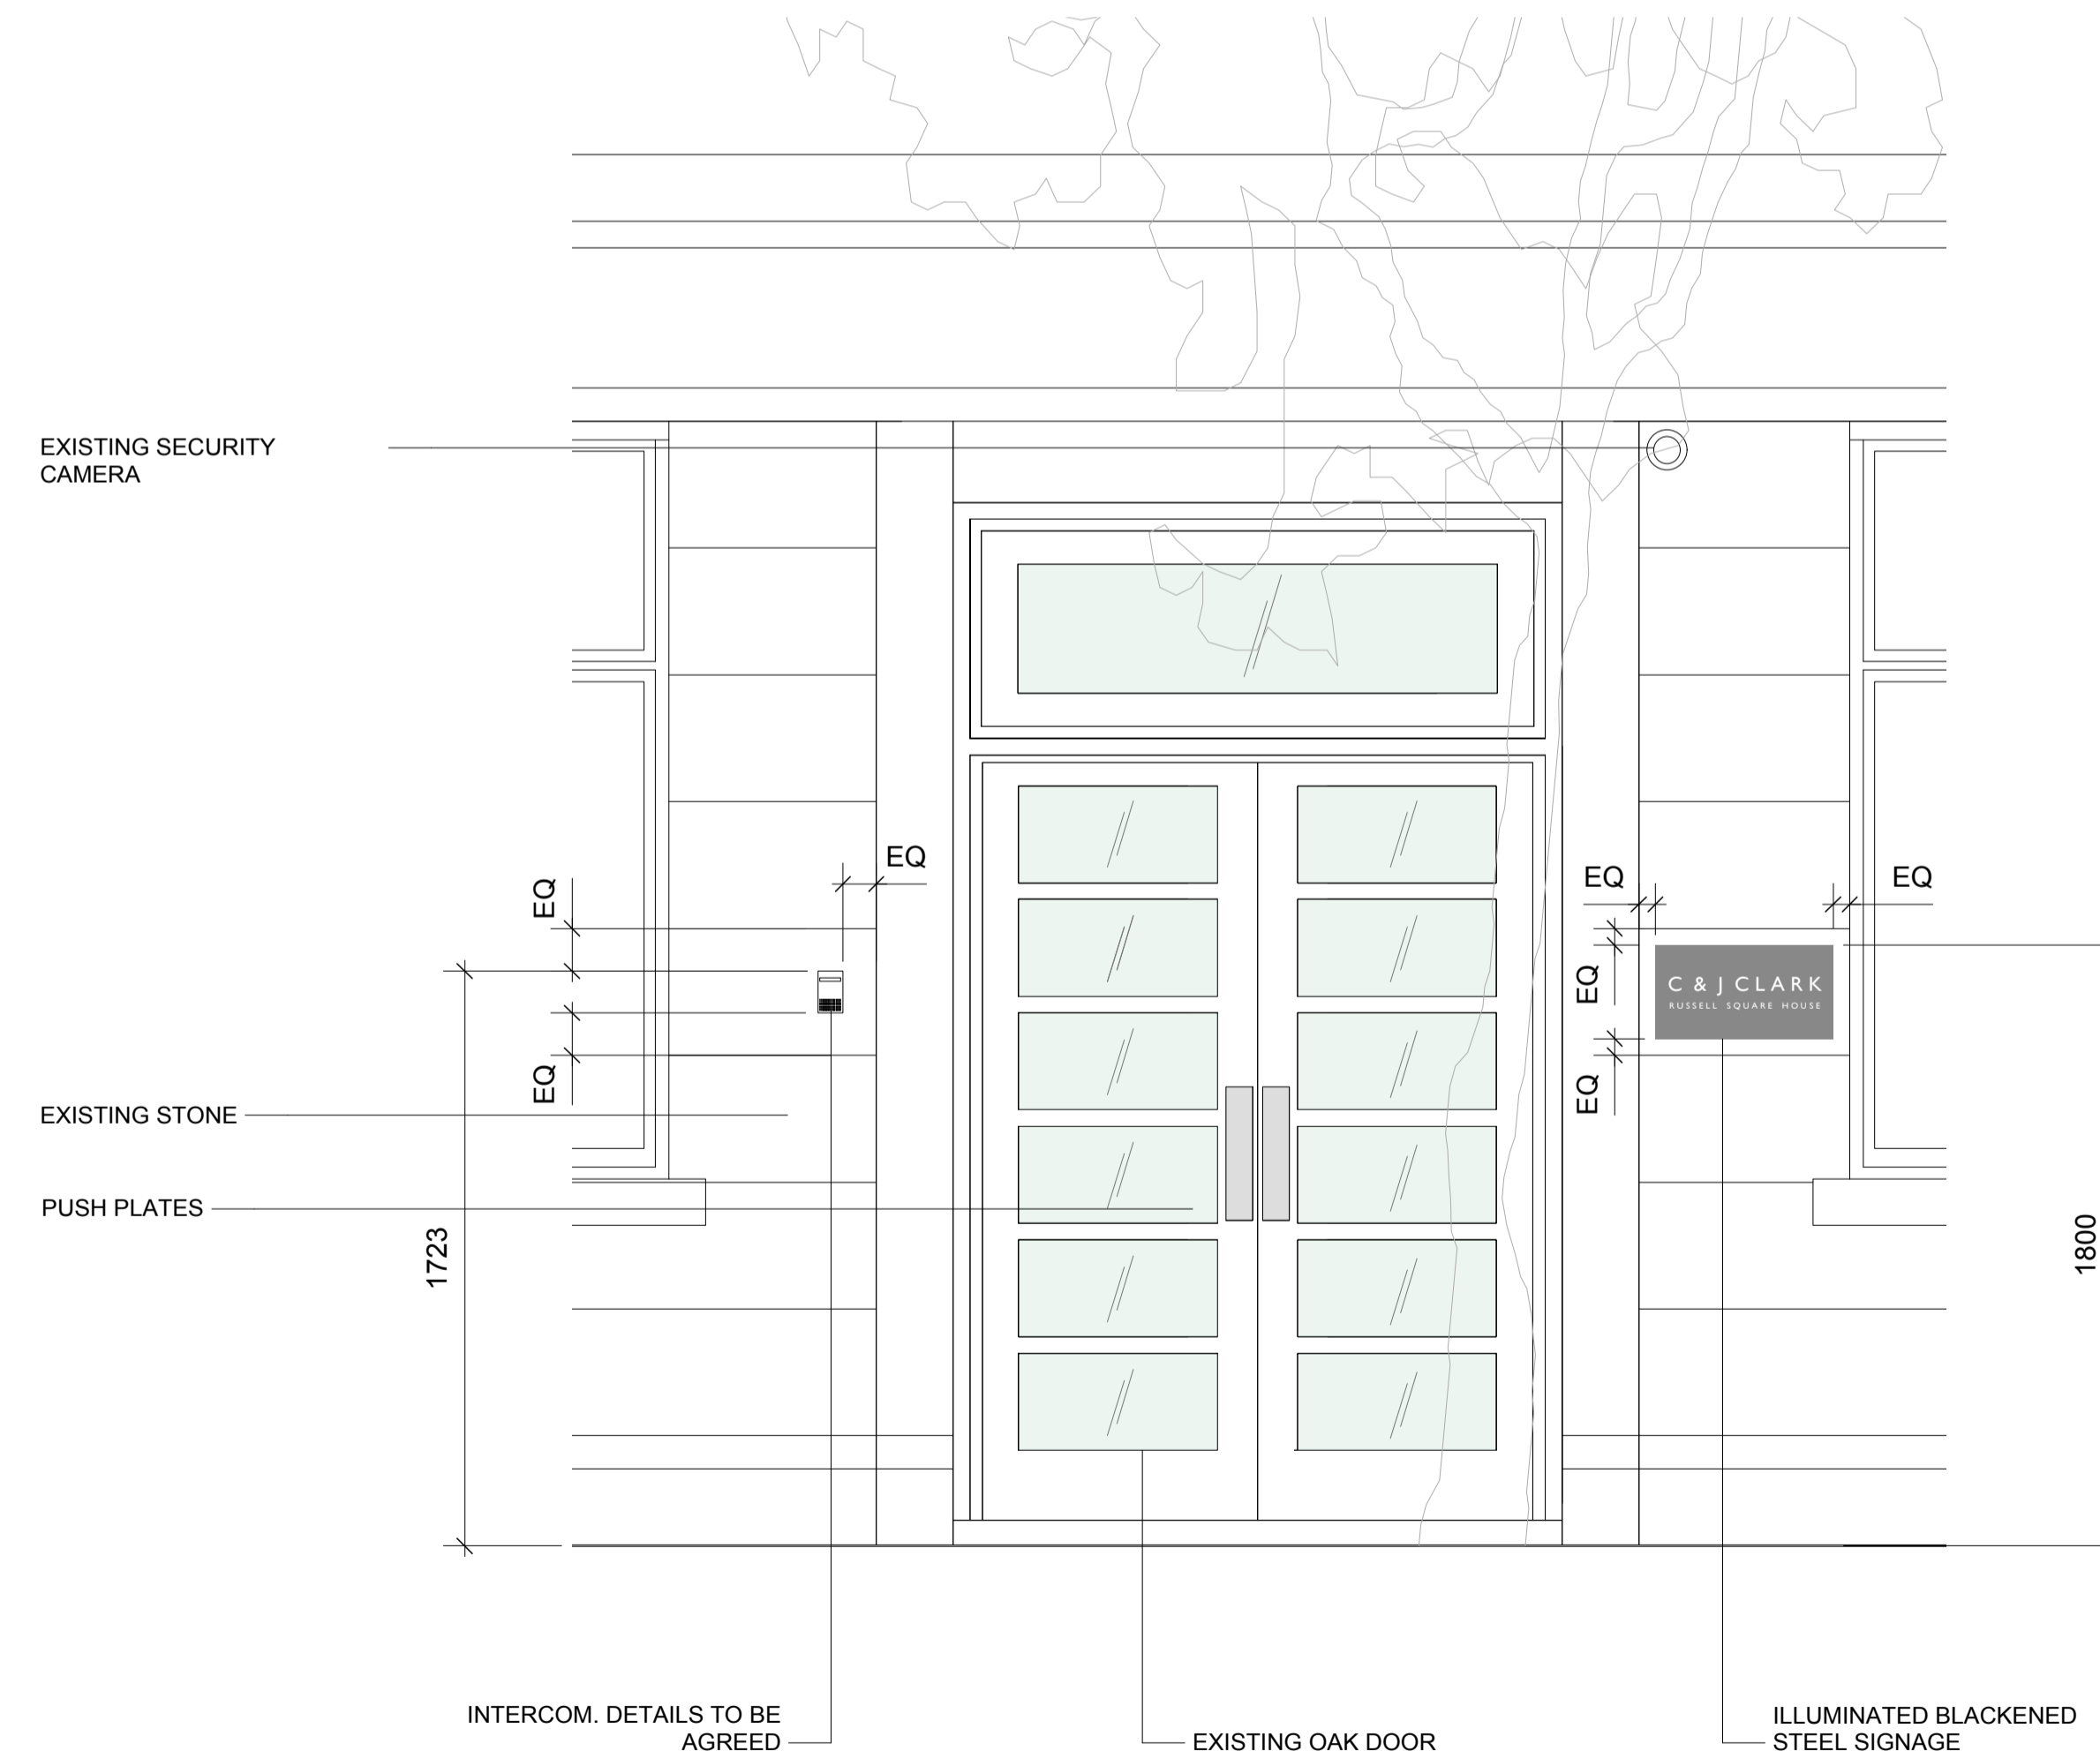

4 NORTH EAST ELEVATION - DETAIL  
Scale: 1:20

GENERAL NOTES:  
Do not scale from this drawing.  
Check drawing on receipt and immediately  
report any discrepancies to the Architect.  
Verify all dimensions and levels  
on site prior to construction.  
The contents of this drawing are  
Stiff + Trevillion Architects LLP copyright  
and shall not be re-used without their written permission.

No.	Date	Revision Notes
1	5/7/16	ISSUED FOR PLANNING

**PLANNING**

**Stiff + Trevillion**

Stiff + Trevillion Architects Ltd  
16 Woodfield Road  
London W9 2BE

T +44(0)20 8960 5550  
F +44(0)20 8969 8668  
mail@stiffandtrevillion.com  
www.stiffandtrevillion.com

Project **RUSSELL SQUARE HOUSE  
LONDON WC1B 5EH**

Drawing **PLANNING  
NORTH EAST ELEVATIONS**

Project No	Drawing No	Revision
<b>3396</b>	<b>03_100</b>	<b>P</b>

Scale	Date	Revised
1:20 @ A1 1:40 @ A3	JULY 2016	