



EXISTING SECURITY CAMERA


EXISTING OAK DOOR

1 WOBURN PLACE - ENTRANCE
Scale: NTS



2 NORTH EAST ELEVATION - WOBURN PLACE
Scale: 1:200

SCALE BAR

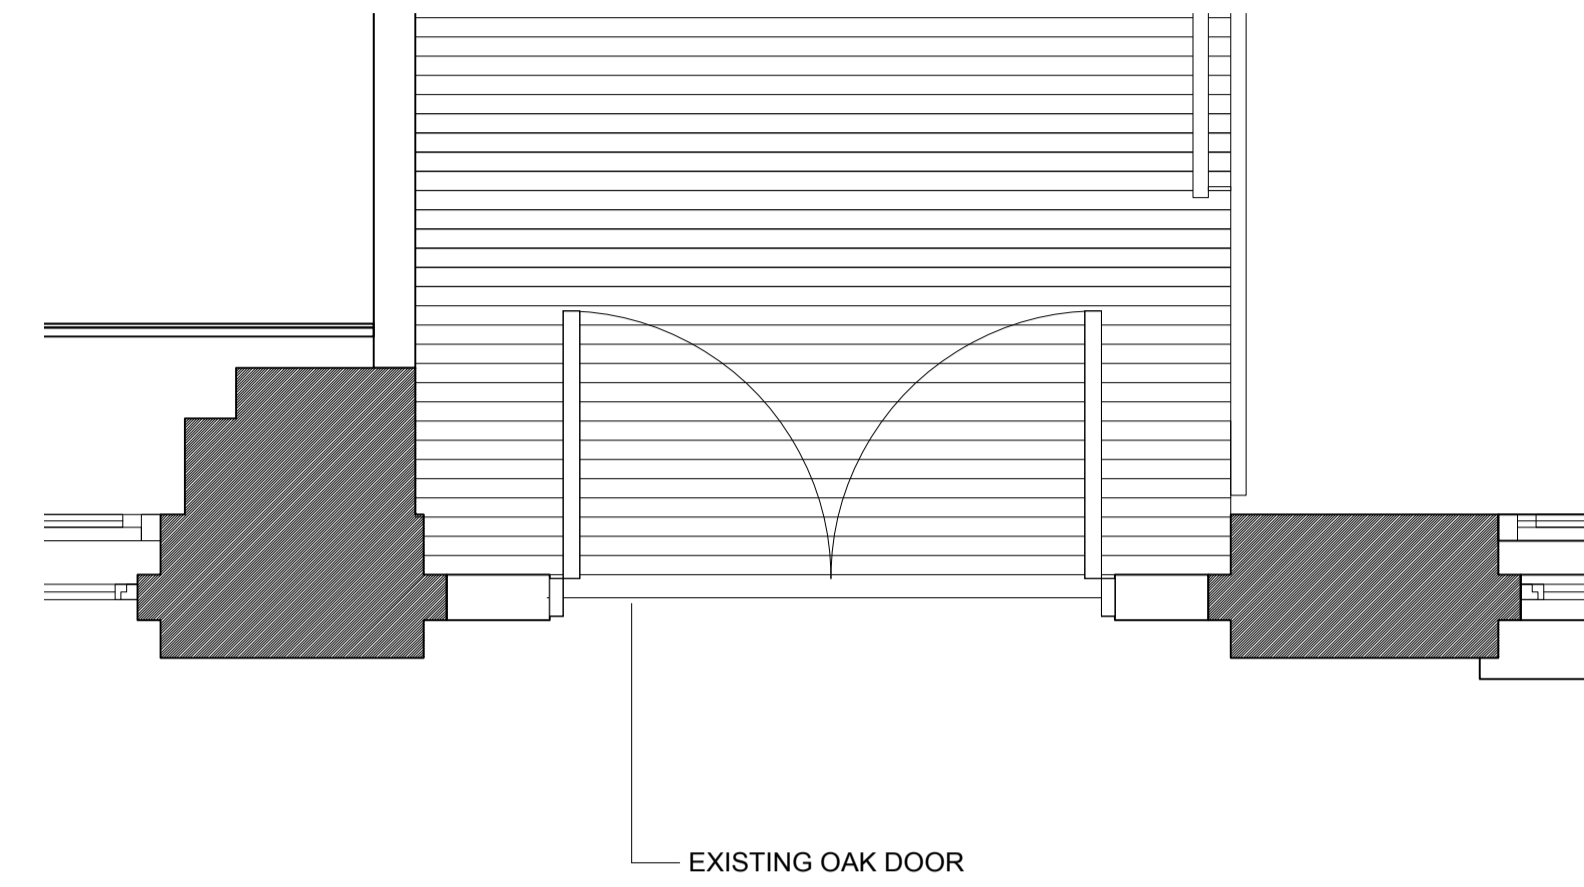

EXISTING OAK DOOR

3 EXISTING PLAN DETAIL
Scale: 1:20



EXISTING SECURITY CAMERA

EXISTING OAK DOOR

4 WOBURN PLACE - ENTRANCE DETAIL
Scale: 1:20

GENERAL NOTES:
Do not scale from this drawing.
Check drawing on receipt and immediately report any discrepancies to the Architect.
Verify all dimensions and levels on site prior to construction.
The contents of this drawing are Stiff + Trevillion Architects LLP copyright and shall not be re-used without their written permission.

No.	Date	Revision Notes
1	5/7/16	ISSUED FOR PLANNING

PLANNING

Stiff + Trevillion

Stiff + Trevillion Architects Ltd
16 Woodfield Road
London W9 2BE

T +44(0)20 8960 5550
F +44(0)20 8969 8668
mail@stiffandtrevillion.com
www.stiffandtrevillion.com

Project **RUSSELL SQUARE HOUSE
LONDON WC1B 5EH**

Drawing **PLANNING
EXISTING NORTH EAST ELEVATIONS**

Project No	Drawing No	Revision
3396	01_200	P
Scale 1:20 @ A1 1:40 @ A3	Date JULY 2016	Revised