



Notes:

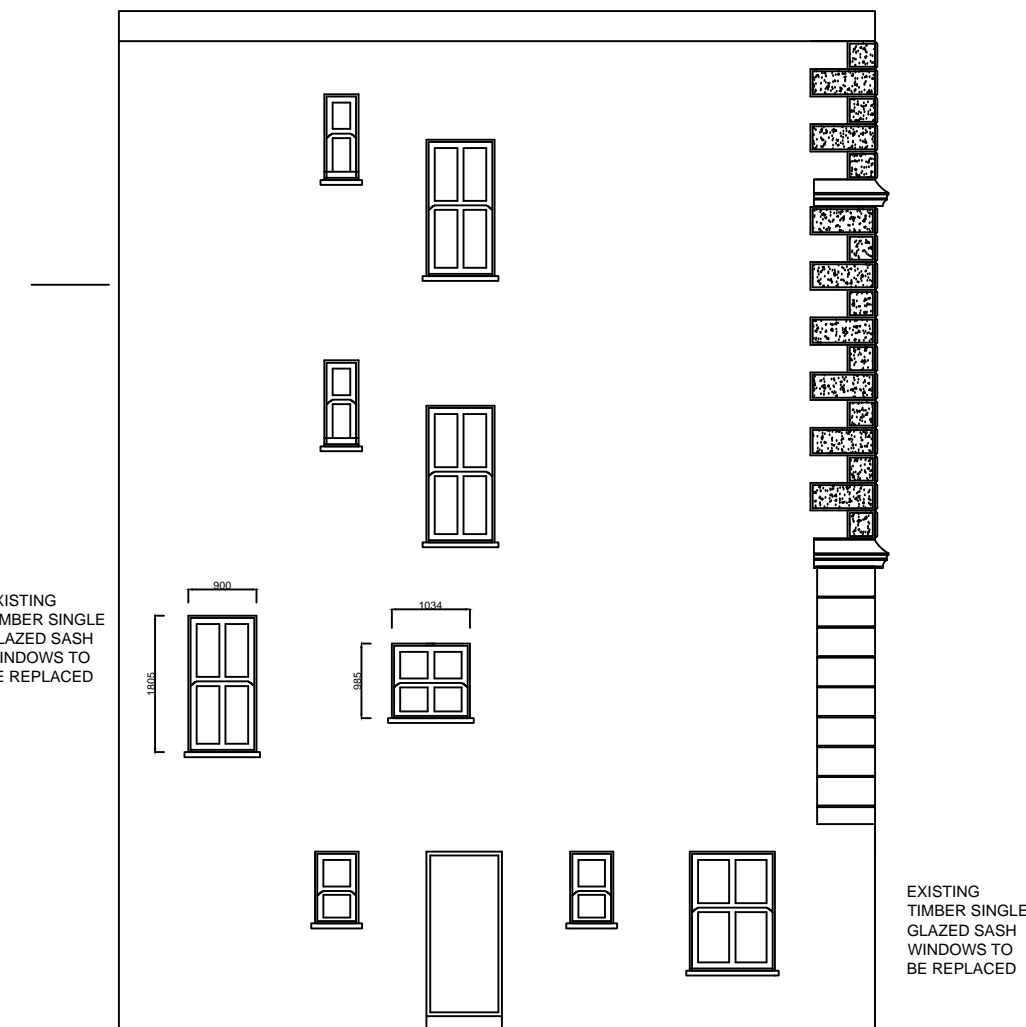

FRONT ELEVATION (EXISTING)



LEFT ELEVATION (EXISTING)

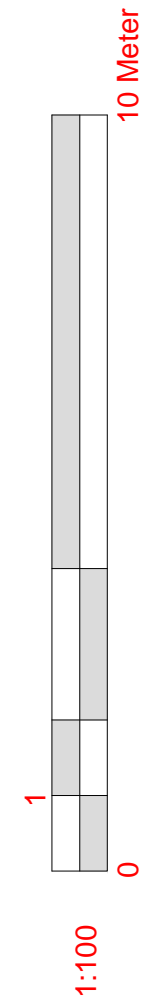

WALKER MANAGEMENT

EMPLOYER'S AGENTS & PROJECT MANAGERS
 LION HOUSE, 242 BALLARDS LANE
 LONDON N12 0EP
 TEL: 020 8446 5537
 E-MAIL: INFO@WALKERMANAGEMENT.CO.UK

TITLE
 EXISTING ELEVATIONS

PROJECT
 8 Hilgrove Road, LONDON

CLIENT
 CIRCLE 33 HOUSING / KIER

SCALE: 1:100
 CAD FILE: 2938
 DATE: 28.06.16
 DRAWN BY: WM
 CHECKED:

PROJECT NO.	DRAWING NO.	REVISION
2938	2938/WM/03	