



Notes:

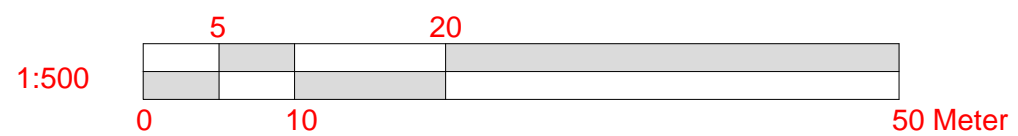

SITE PLAN Scale: 1:500



LOCATION PLAN Scale: 1:1250

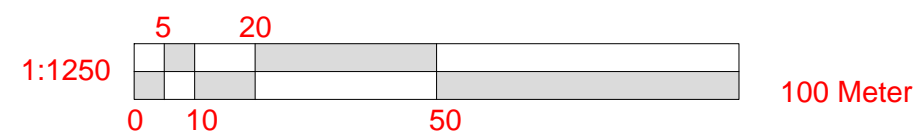

NOTE:
 - All dimensions in this drawings are metric.

WALKER MANAGEMENT

EMPLOYER'S AGENTS & PROJECT MANAGERS
 LION HOUSE, 242 BALLARDS LANE
 LONDON N12 0EP
 TEL: 020 8446 5537
 E-MAIL: INFO@WALKERMANAGEMENT.CO.UK

TITLE
 LOCATION AND BLOCK PLAN

PROJECT
 49 BRONESBURY ROAD, LONDON
 NW6 6BP

CLIENT
 CIRCLE 33 HOUSING / KIER

SCALE: AS IDENTIFIED
 CAD FILE: 2934
 DATE: 06.06.16
 DRAWN BY: AK
 CHECKED:

| PROJECT NO. | DRAWING NO. | REVISION |
|-------------|-------------|----------|
| 2934 | 2934/WM/01 | |